


Wood Guard Rail Required
 36 LEFT
 Sta 111+25 TO 111+53 LENGTH 28 FT.
 Sta. 102+38 TO 102+61 Length 23 Ft
 Total This Sheet 69 Ft

Cable Guard Rail Required
 RIGHT
 Sta 110+25 TO 111+33 LENGTH 108 FT.
 Total This Sheet 105 FT.

New Culverts Required
 Sta 111+36 15" Reinforced Concrete or Cast Iron Pipe Length 36 FT.
 CLASS B (1-2 1/2-5) CONCRETE 27 CY.
 REINFORCING STEEL 33 LB.
 Sta 102+50 15" Reinforced Concrete or Cast Iron Pipe Length 32 Ft
 CLASS B (1-2 1/2-5) CONCRETE 24 CY. 1.4
 REINFORCING STEEL 33 LB.


Driveway Culverts
 Sta. 110+00 Old 12" C.M.P. Reset

| FED. ROAD DIST. NO. | STATE | FED. AID PROJ. NO. | FISCAL YEAR | SHEET NO. | TOTAL SHEETS |
|---------------------|-------|--------------------|-------------|-----------|--------------|
| 9 | VT | 56A | 1927 | 70 | 703 |

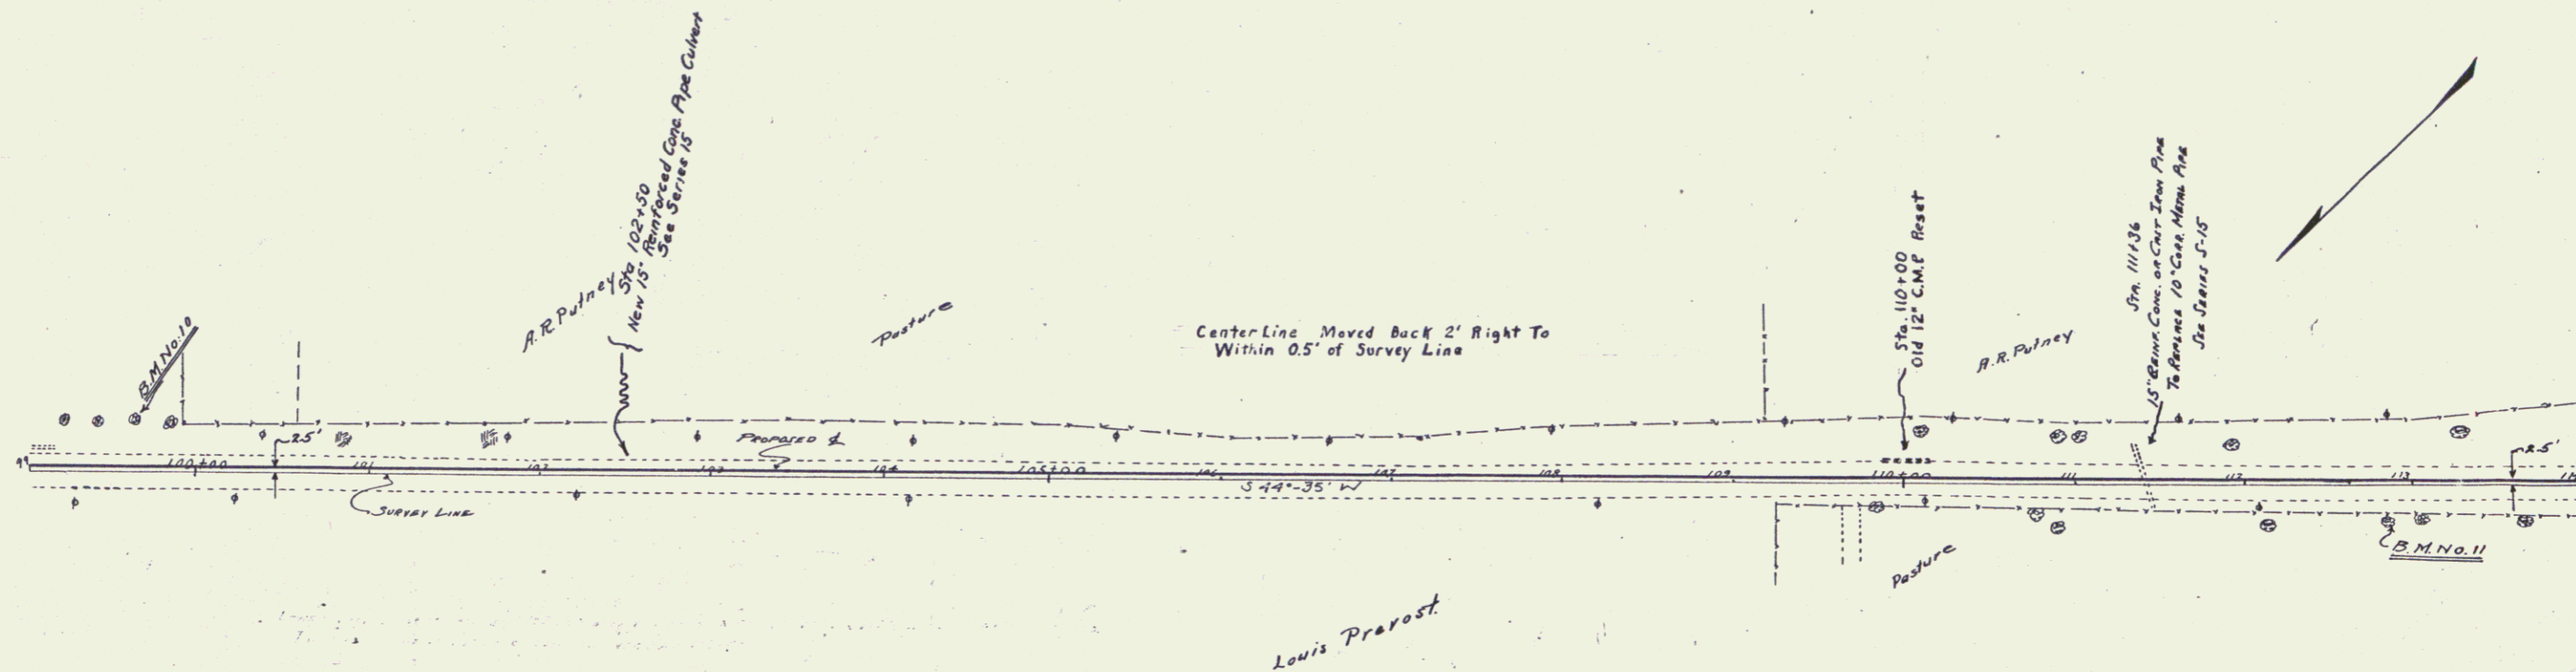

Louis Praprost

Slope 1 on R/2 to Eliminate Guard Rail
 Sta 109+25 TO 110+25

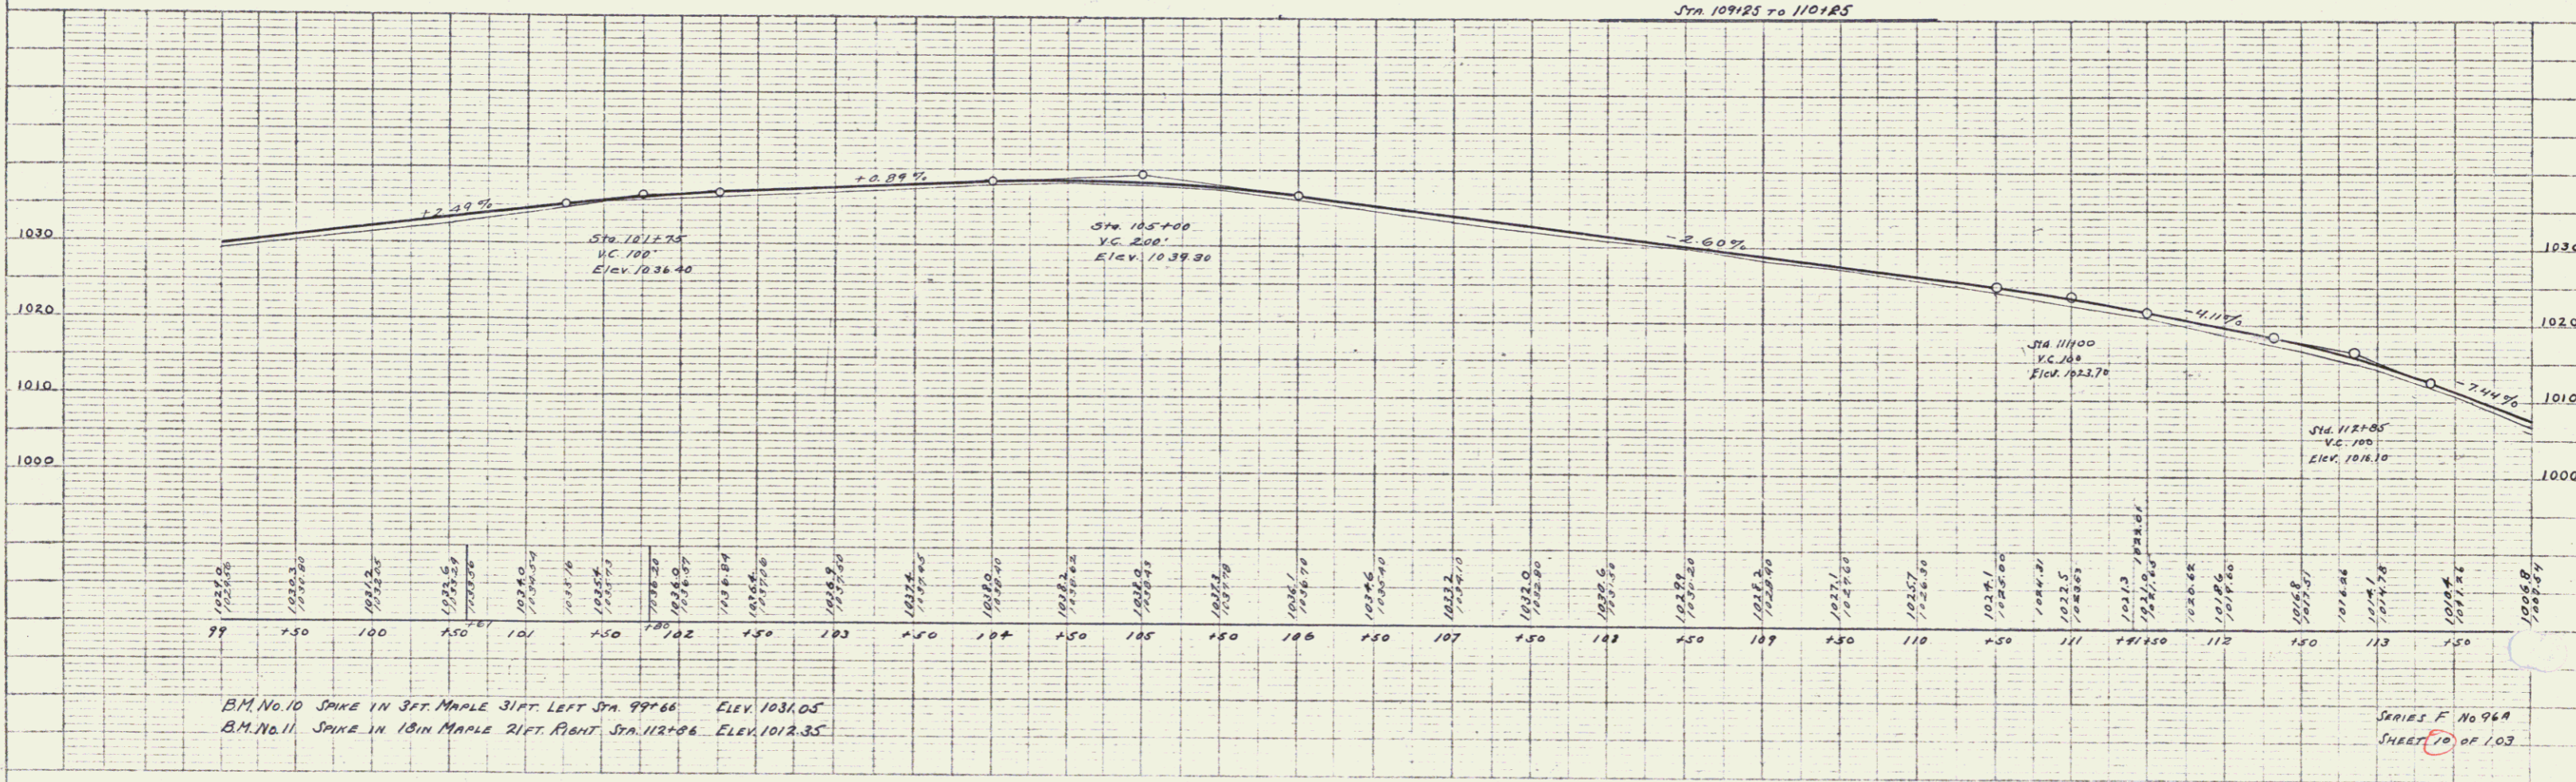

| DATE | BY | REVISION |
|------|----|----------|
| | | |

| DATE | BY | REVISION |
|------|----|----------|
| | | |