

WOOD GUARD RAIL REQUIRED
RIGHT
STA 221+63 TO 221+87 LENGTH 24 FT.
TOTAL THIS SHEET 24
48 FT.

CABLE GUARD RAIL REQUIRED
LEFT
STA 221+65 TO 221+90 LENGTH 25 FT.
TOTAL THIS SHEET 25
780 FT.



NEW CULVERTS REQUIRED
STA 221+75: 12" PAINT CONCRETE ON CHIT IRON PIPE LENGTH 32 FT.
CLASS B (1-2 1/2-5) CONCRETE 2.7 CY.
REINFORCING STEEL 33 LB.

Driveway Culverts
Sta. 215+50.5 Old 12" C.M.P. Reset
Class B (1-2 1/2-5) Concrete 0.3 Cy.

FED. ROAD DIST. NO.	STATE	FED. AID PROJ. NO.	FISCAL YEAR	SHEET NO.	TOTAL SHEETS
9	VI.	70A	1927	18	103

PLAN
REVISIONS
DATE
BY
CHECKED
DATE
BY

PROFILE
REVISIONS
DATE
BY
CHECKED
DATE
BY

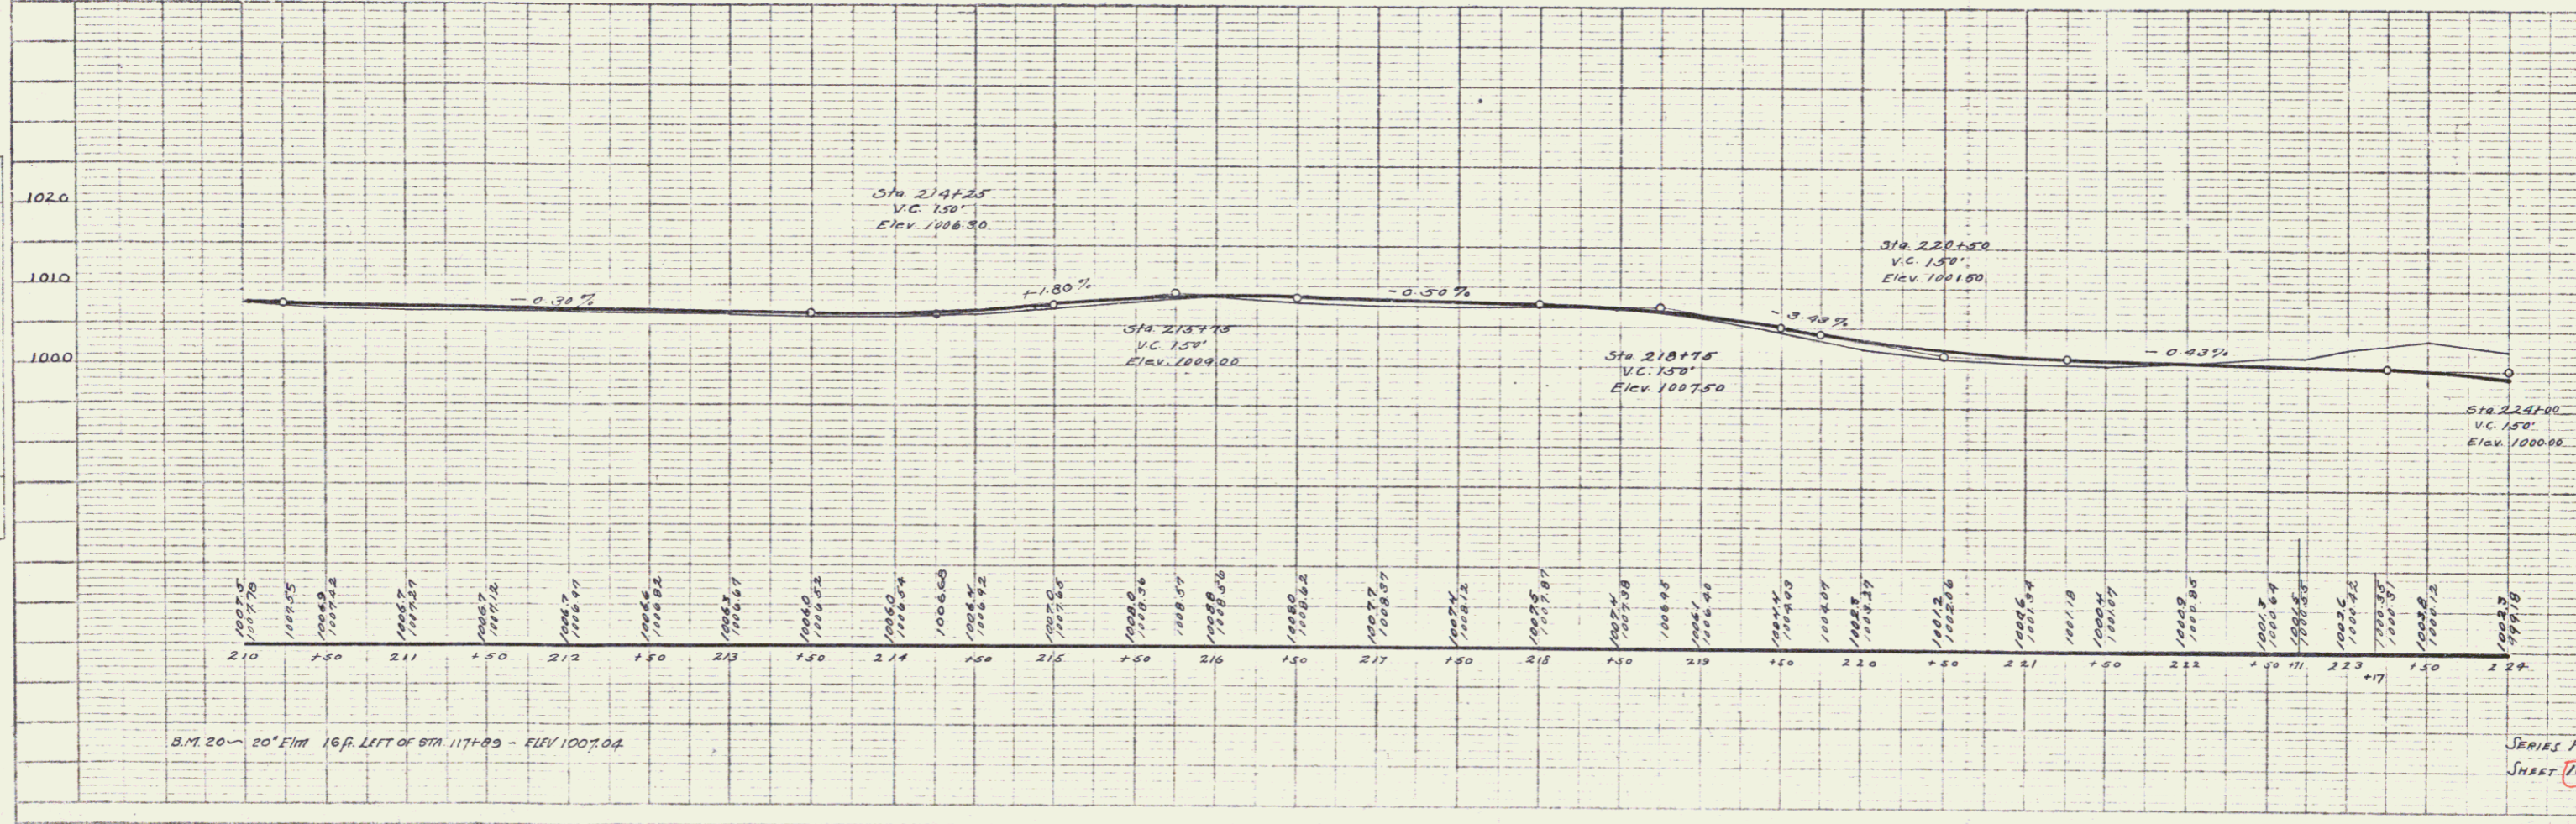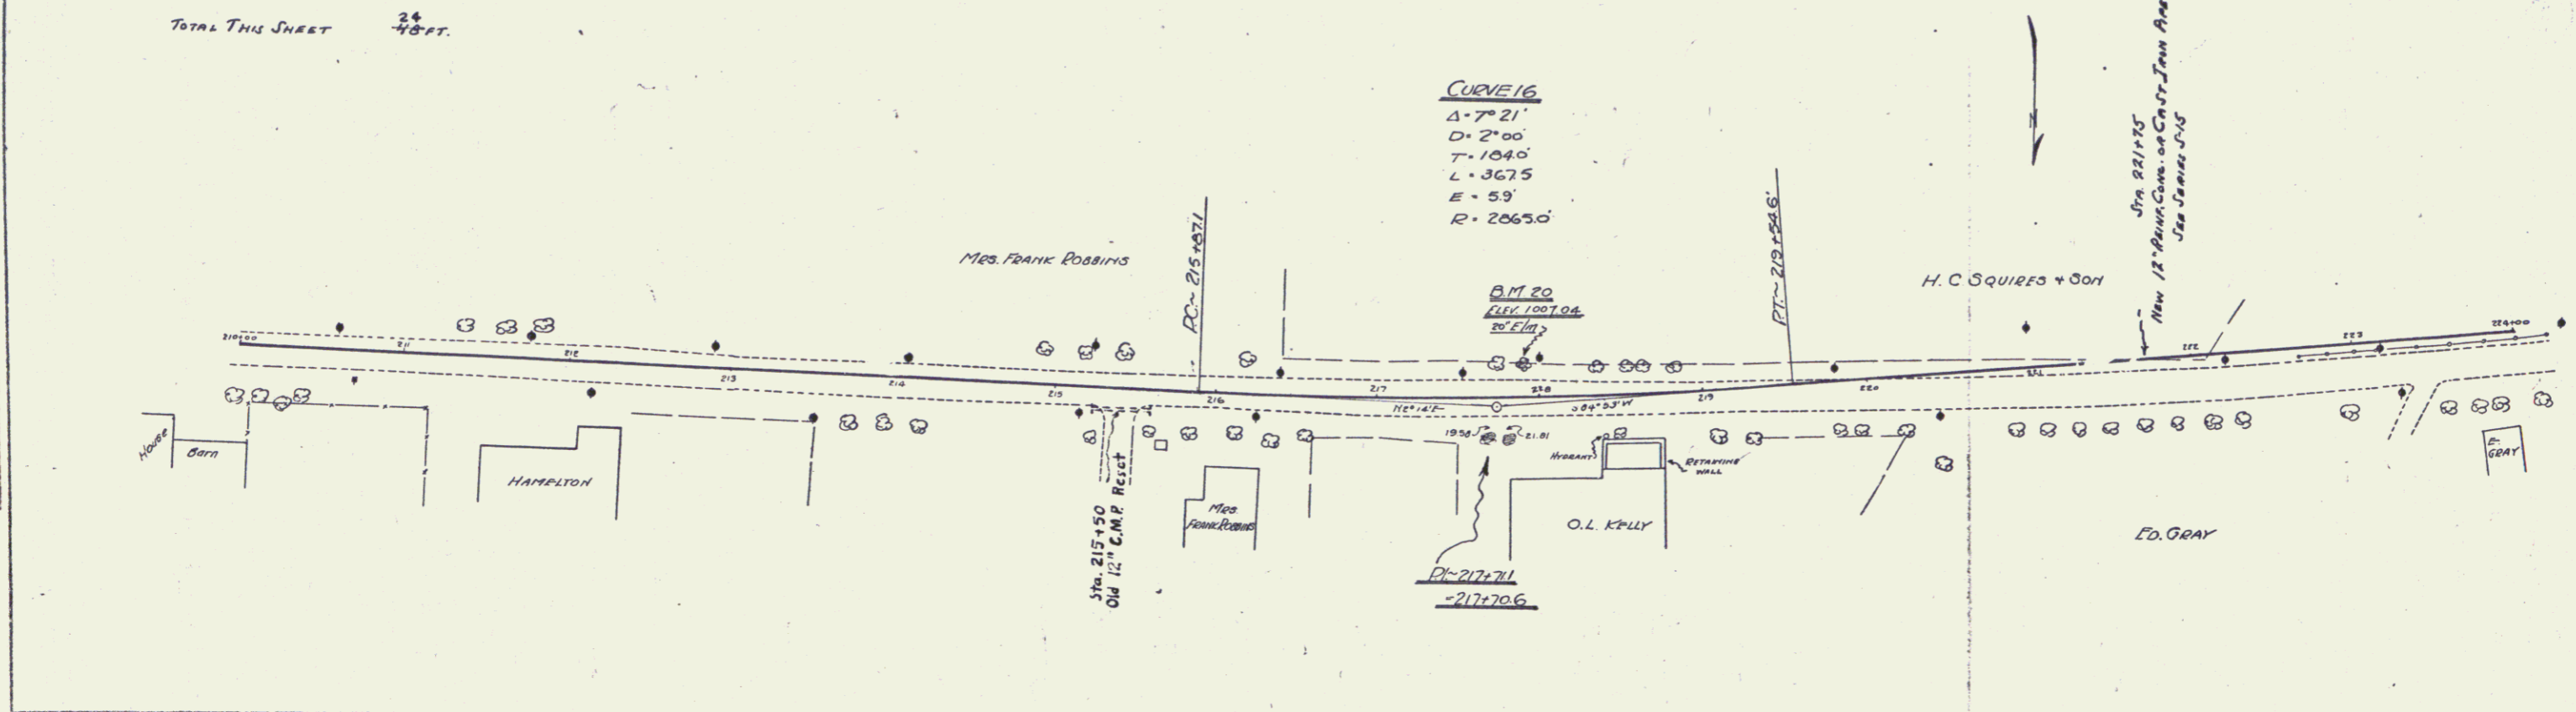

SERIES F No 96A
SHEET 18 OF 103