

FED. ROAD DIST. NO.	STATE	FED. AID PROJ. NO.	FISCAL YEAR	SHEET NO.	TOTAL SHEETS
5	11	96A	1927	19	23



CABLE GUARD PILE REQUIRED
 RIGHT
 STA. 225+41 TO 227+78
 LENGTH 237 FT.

LEFT
 STA. 224+00 TO 227+72
 LENGTH 372 FT.

TOTAL THIS SHEET
 609 FT.

Driveway Culverts
 Sta. 229+18 H New 12" C.M.P. Length 20'
 Class B (1-2 1/2-5) Concrete 0.3 cy
 Sta. 230+00 H New 12" C.M.P. Length 20'
 Class B (1-2 1/2-5) Concrete 0.3 cy

PLAN
 REVISIONS
 DATE
 BY
 CHECKED
 DATE
 BY

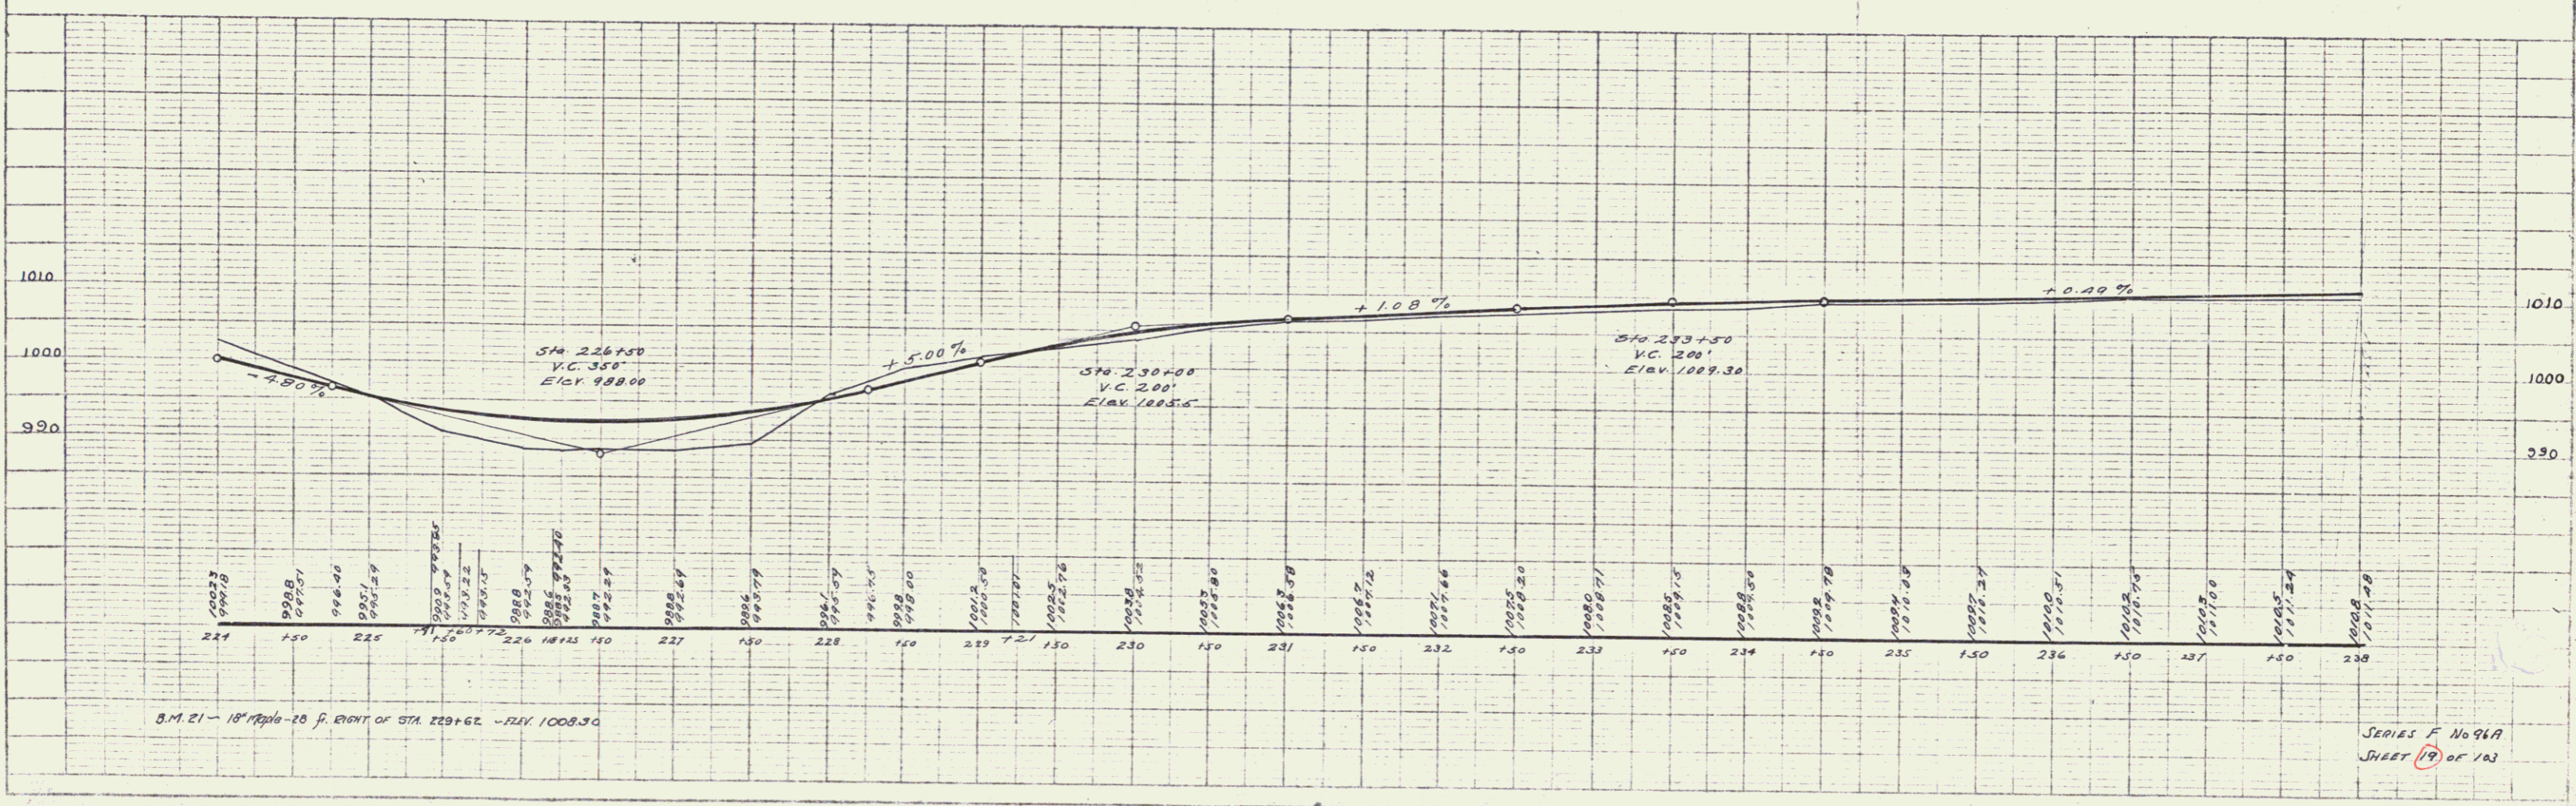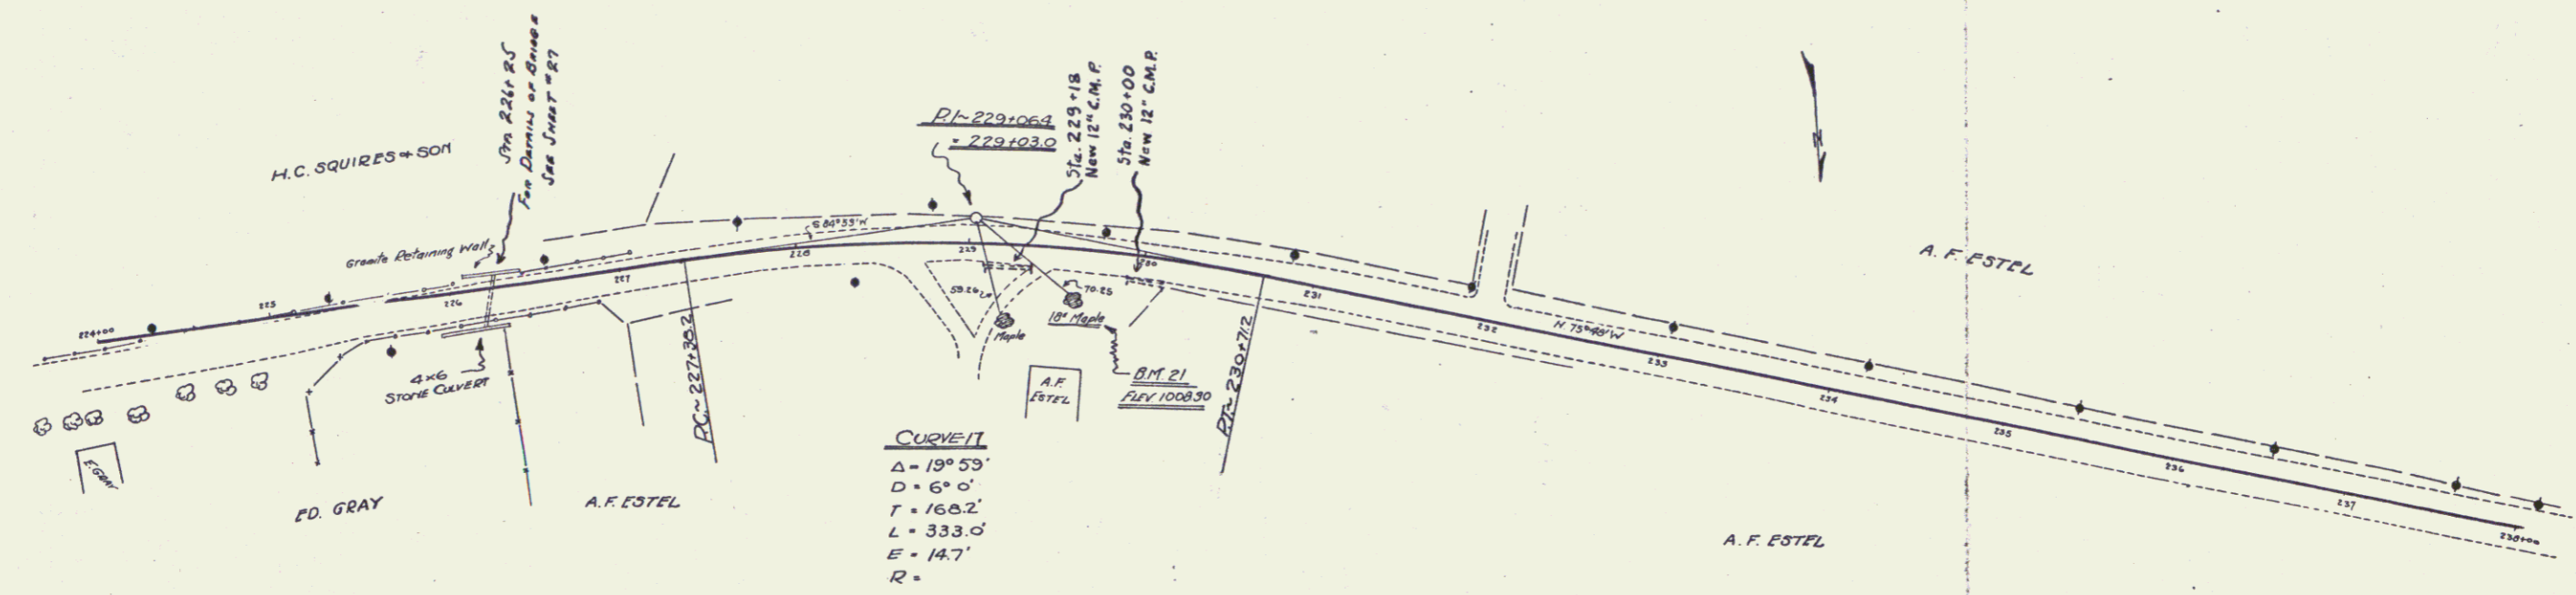

SERIES F No 96A
 SHEET 19 OF 23