


PLAN
 DATE
 SHEET NO.
 TOTAL SHEETS

106
 107
 MILLER

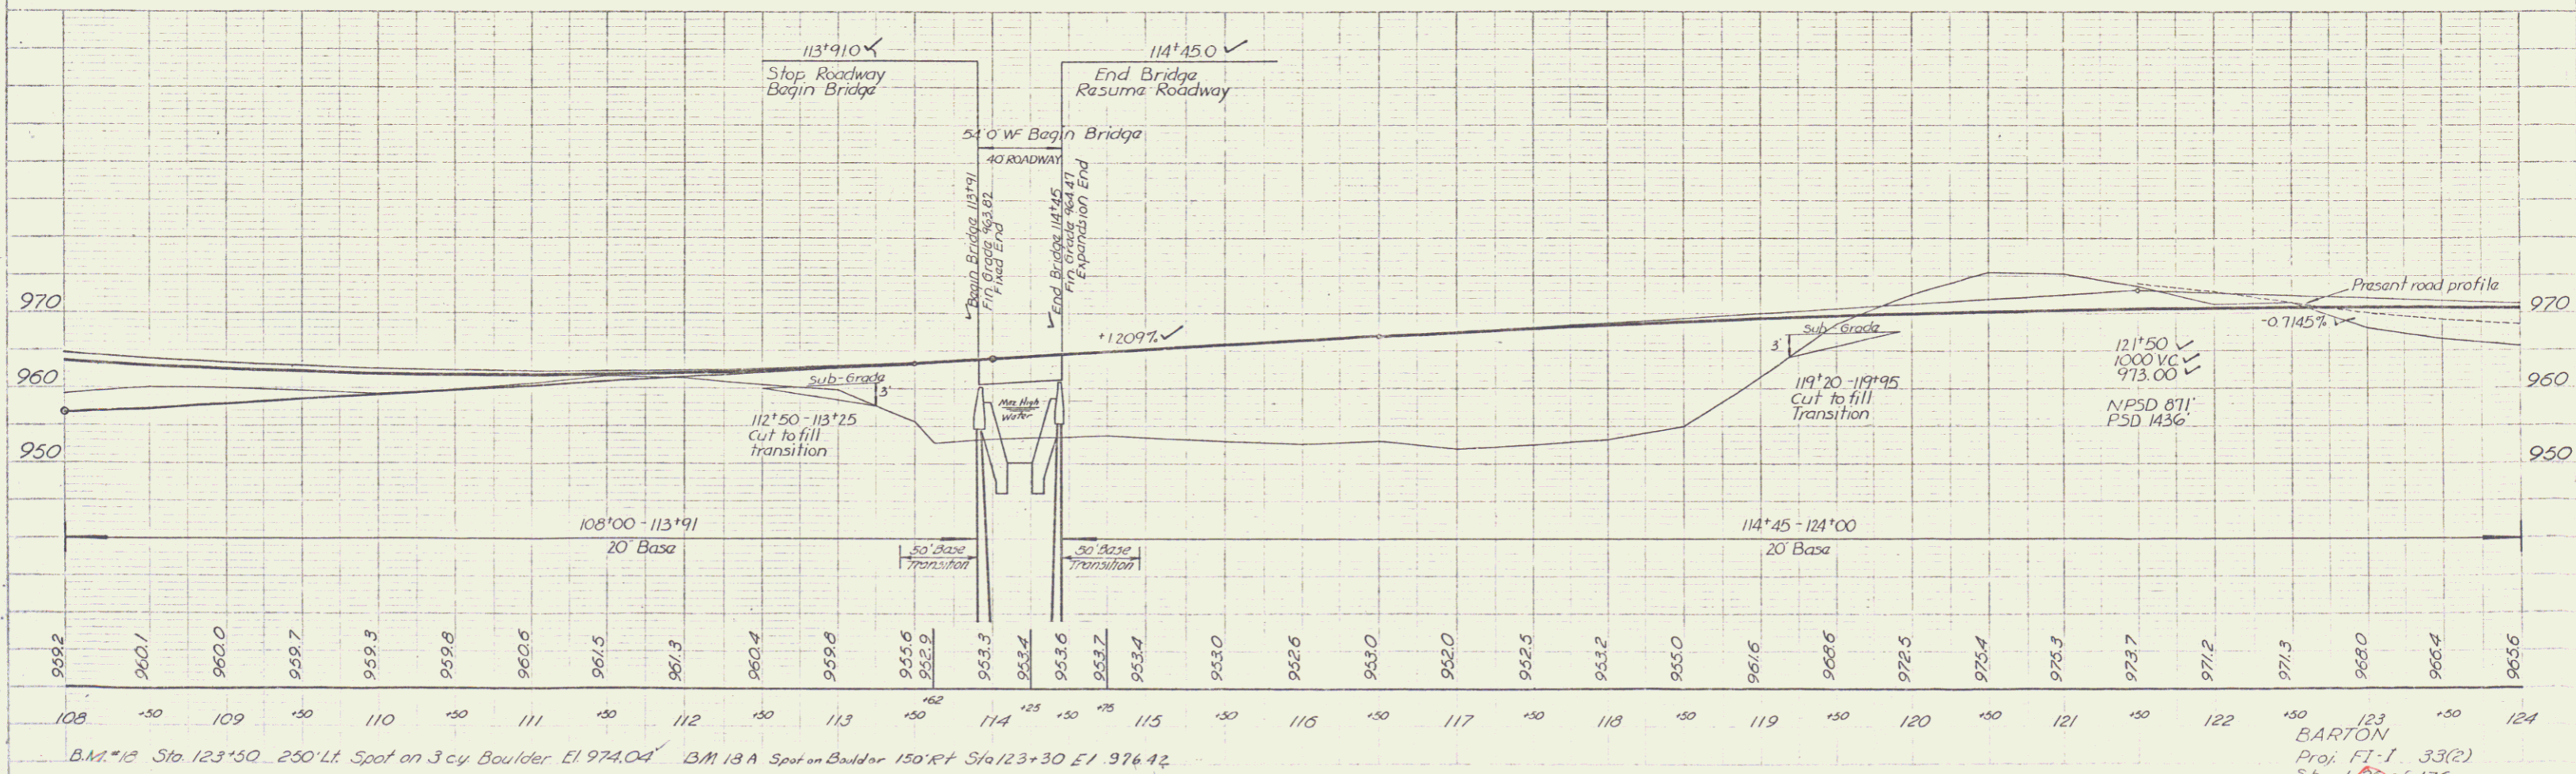

BARTON
 Proj. FI-1 33(2)
 Sheet 66 of 176