

GUARD RAIL REQUIRED

Station	Length
Sta 40-26 to 42-26	200 ft
42-70 - 43-26	56 "
46-30 - 47-30	80 "
ON RIGHT	
Sta 40-22 to 40-46	24 ft
41-06 - 42-10	24 "
46-31 - 46-55	24 "
TOTAL THIS SHEET	408 ft



NEW CULVERTS REQUIRED

Sta 40-15	14' Cor. I.P.	28 ft.	1.0 cu yds.
	1-2 1/2 Concrete		
Sta 40-36	14' Cor. I.P.	34 ft.	1.2 cu yds.
	1-2 1/2 Concrete		
Sta 42-26	16' Cor. I.P.	34 ft.	1.5 cu yds.
	1-2 1/2 Concrete		
Sta 46-52	2'-2" Concrete Culvert	69 cu yds.	8.7 "
	1-2-4 Concrete		
	1-2 1/2 Concrete		

SUB. BASE REQUIRED

Sta 43-00 to 45-25	Length 225 ft.
47-00 - 48-00	100 "
TOTAL THIS SHEET	325 ft.

JOB NO.	DATE	SCALE	SHEET NO.	TOTAL SHEETS
7	VP	3/3	1821	3 35

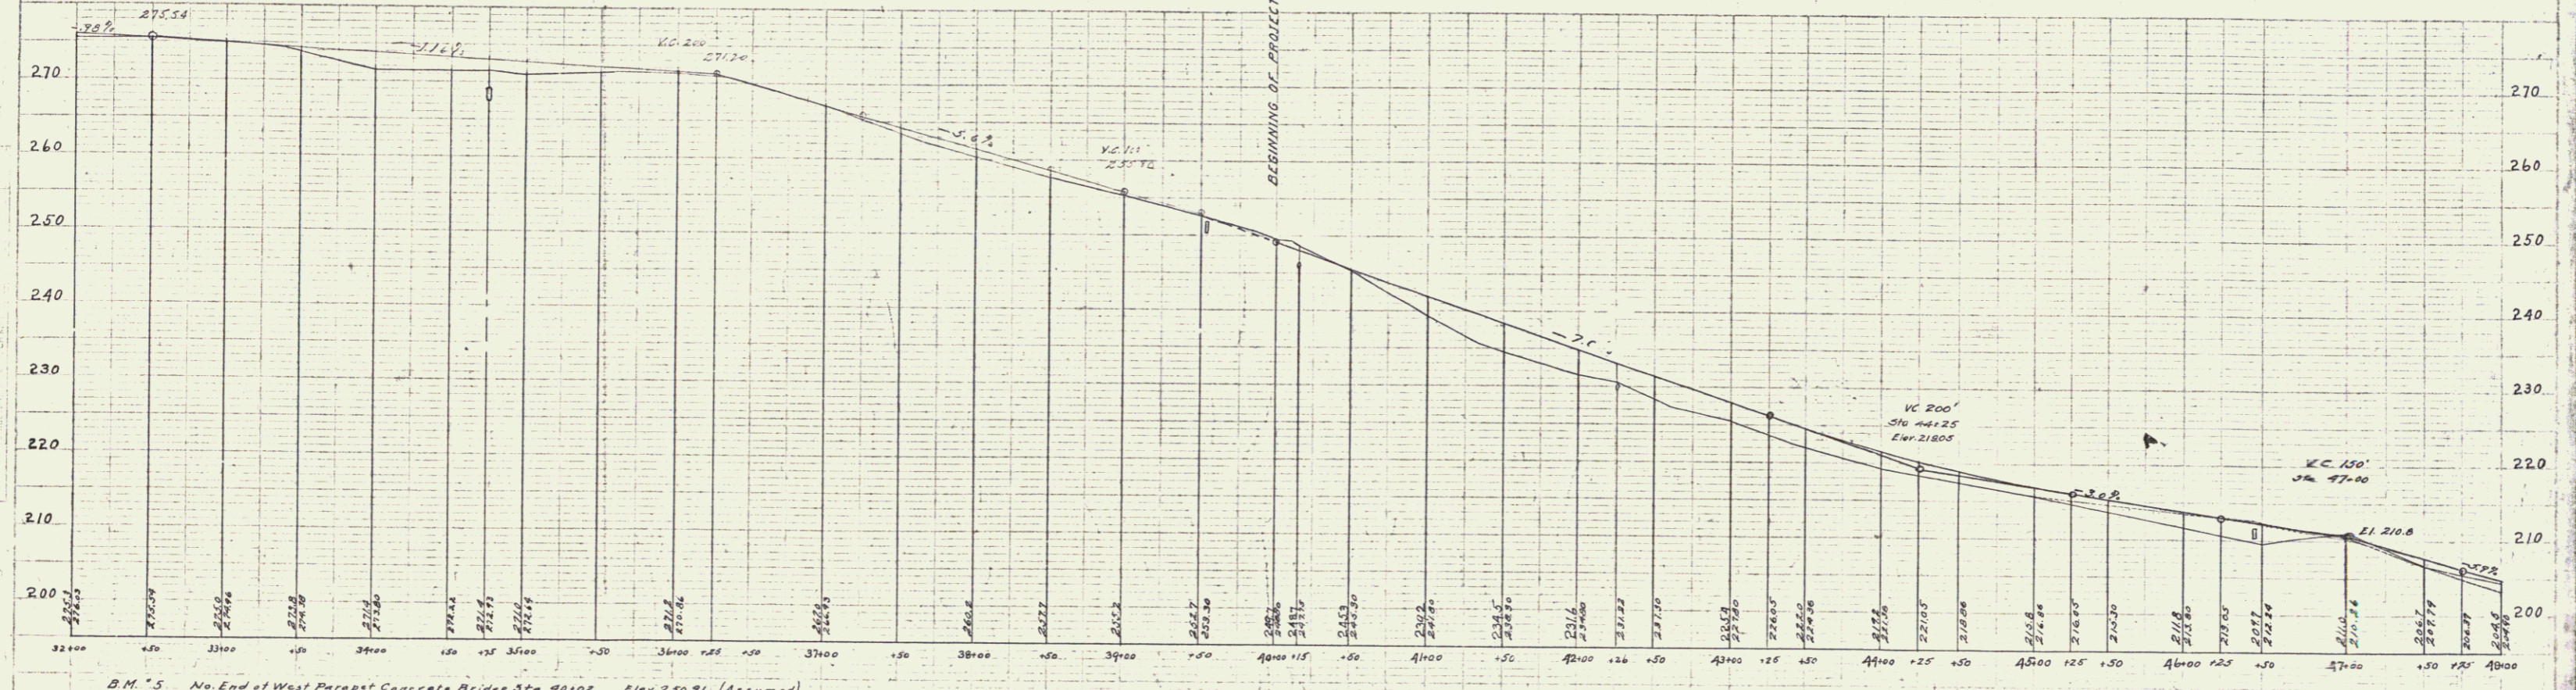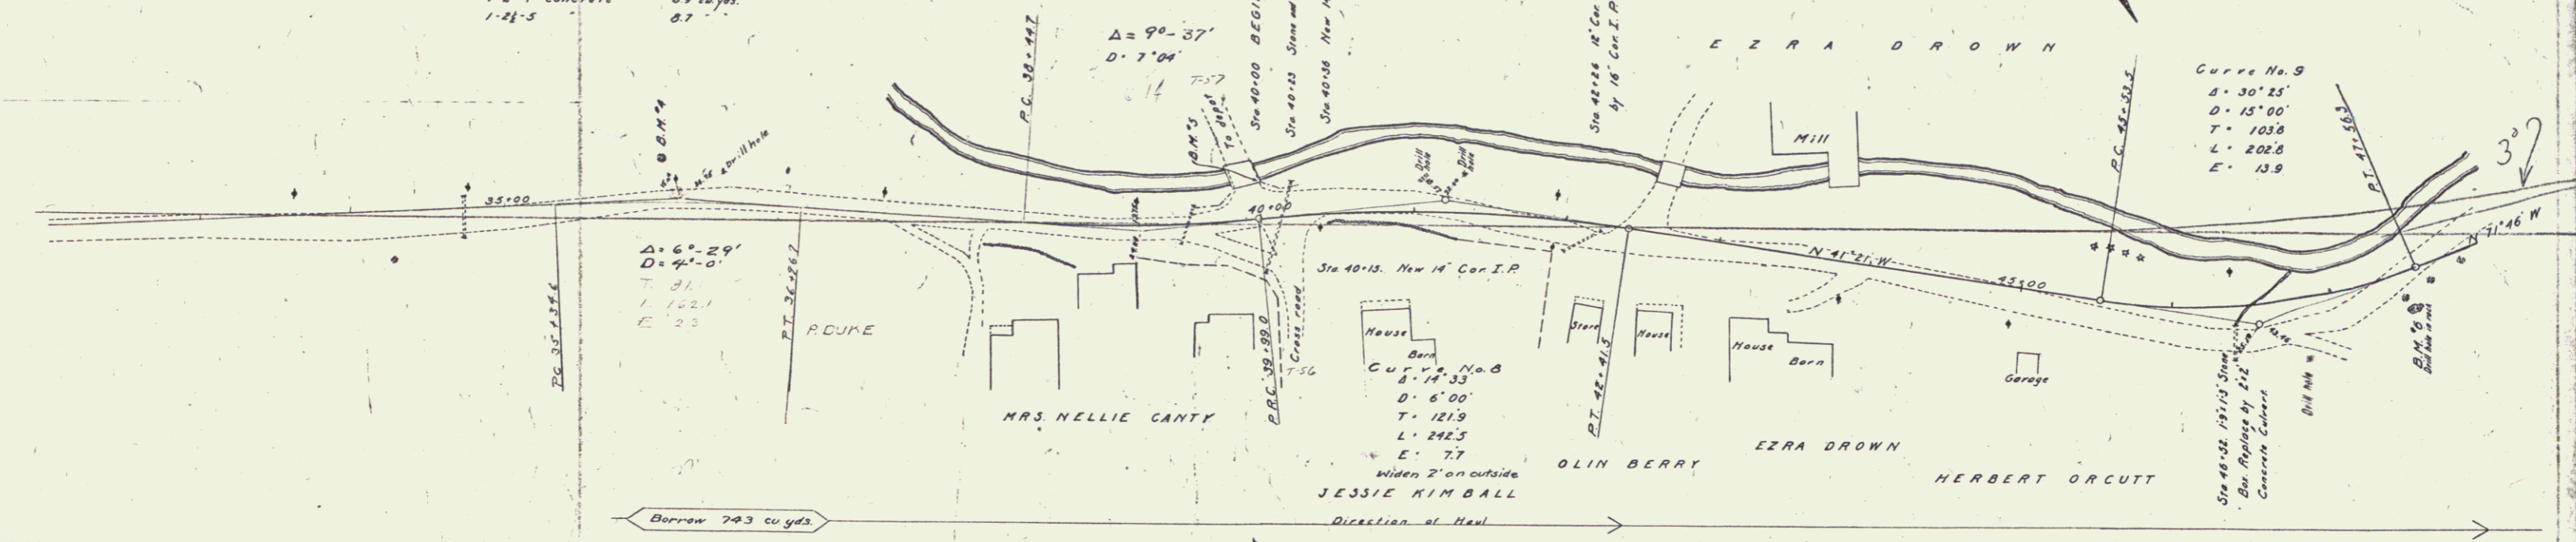

B.M. 5 No. End of West Parapet Concrete Bridge Sta. 40+02. Elev. 250.91 (Assumed)
 B.M. 6 Drill Hole in Back Right of Road Sta. 47+07 Elev. 211.23