

GUARD RAIL REQUIRED ON LEFT

Sta 130+12 to 130+36	Length	24 ft
- 137+34	- 137+38	24
- 137+82	- 138+06	24
- 138+72	- 138+96	24
- 142+76	- 143+00	24
TOTAL THIS SHEET 320 ft		

NEW CULVERTS REQUIRED


Sta 130+24	2'x2' Reinforced Concrete Culvert	4.0 cu yds.
- 1-2-4	Concrete	67
- 1-2-5	Reinforcing Steel	78 lbs.
Sta 142+87	16' Con I.P.	30 ft.
- 1-2-5	Concrete	13 cu yds.
Sta 130+84	4'x3' Reinforced Concrete Culvert	7.2 cu yds.
- 1-2-4	Concrete	10.7
- 1-2-5	Reinforcing Steel	228 lbs.
TOTAL THIS SHEET 975 ft		

SUB. BASE REQUIRED


Sta 128+00 to 134+25	Length	625 ft
- 140+30	- 144+00	330
TOTAL THIS SHEET 975 ft		

NO. REVISIONS	DATE	BY	REASON
9		JJ	1/21
			9
			35

PLAN
 DATE REVISION BY REASON
 1/21/21 JJ

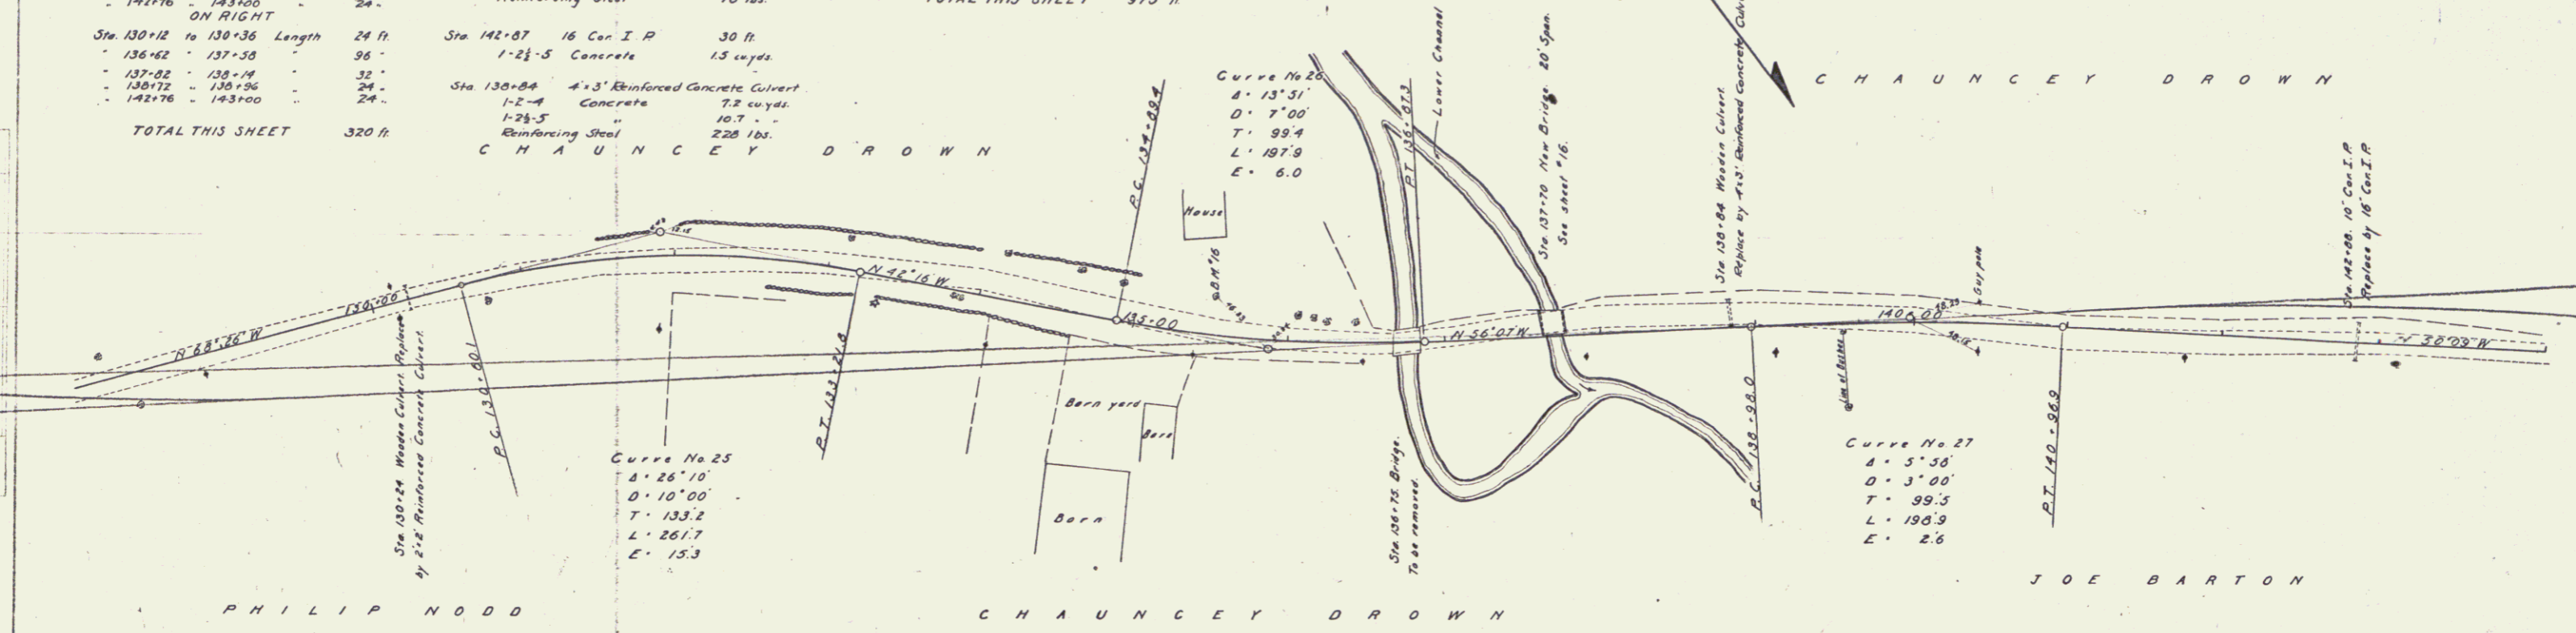

SECTION
 DATE REVISION BY REASON
 1/21/21 JJ

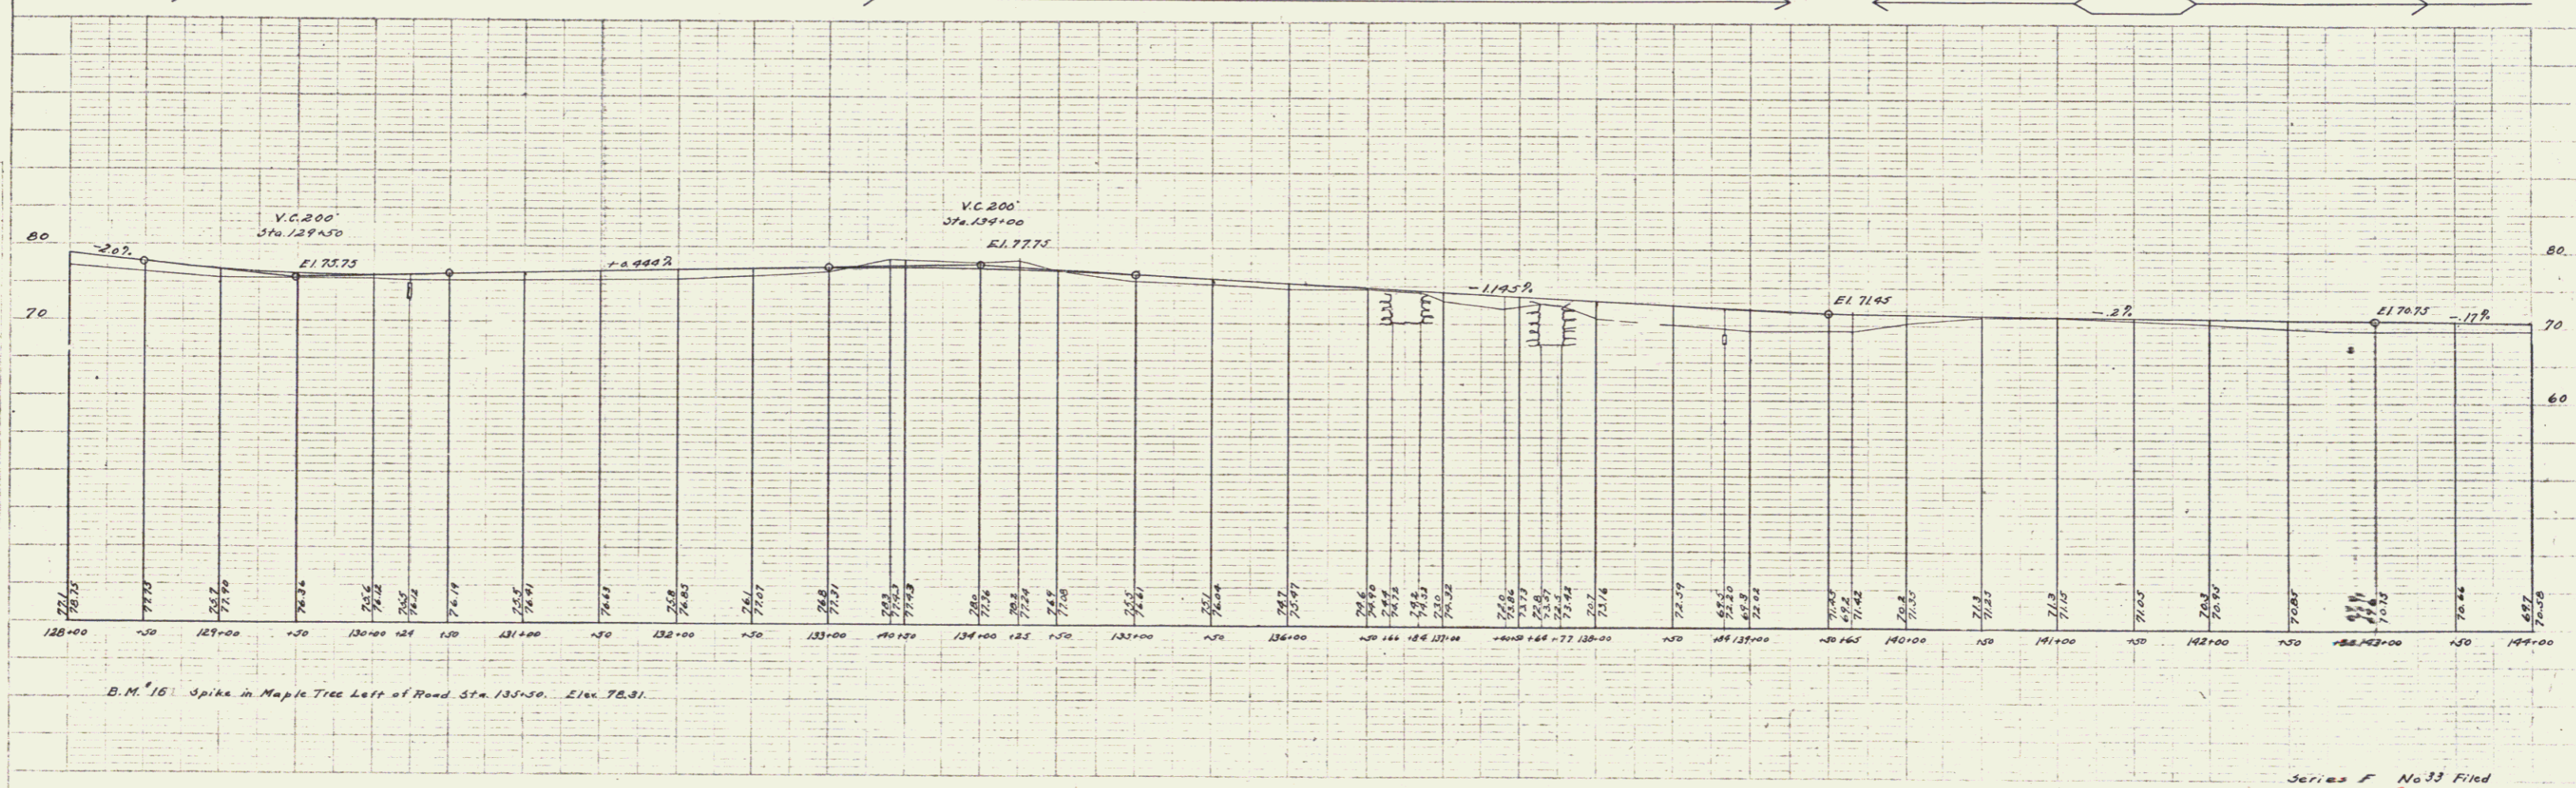

Series F No. 33 Filed
 3/21/21