
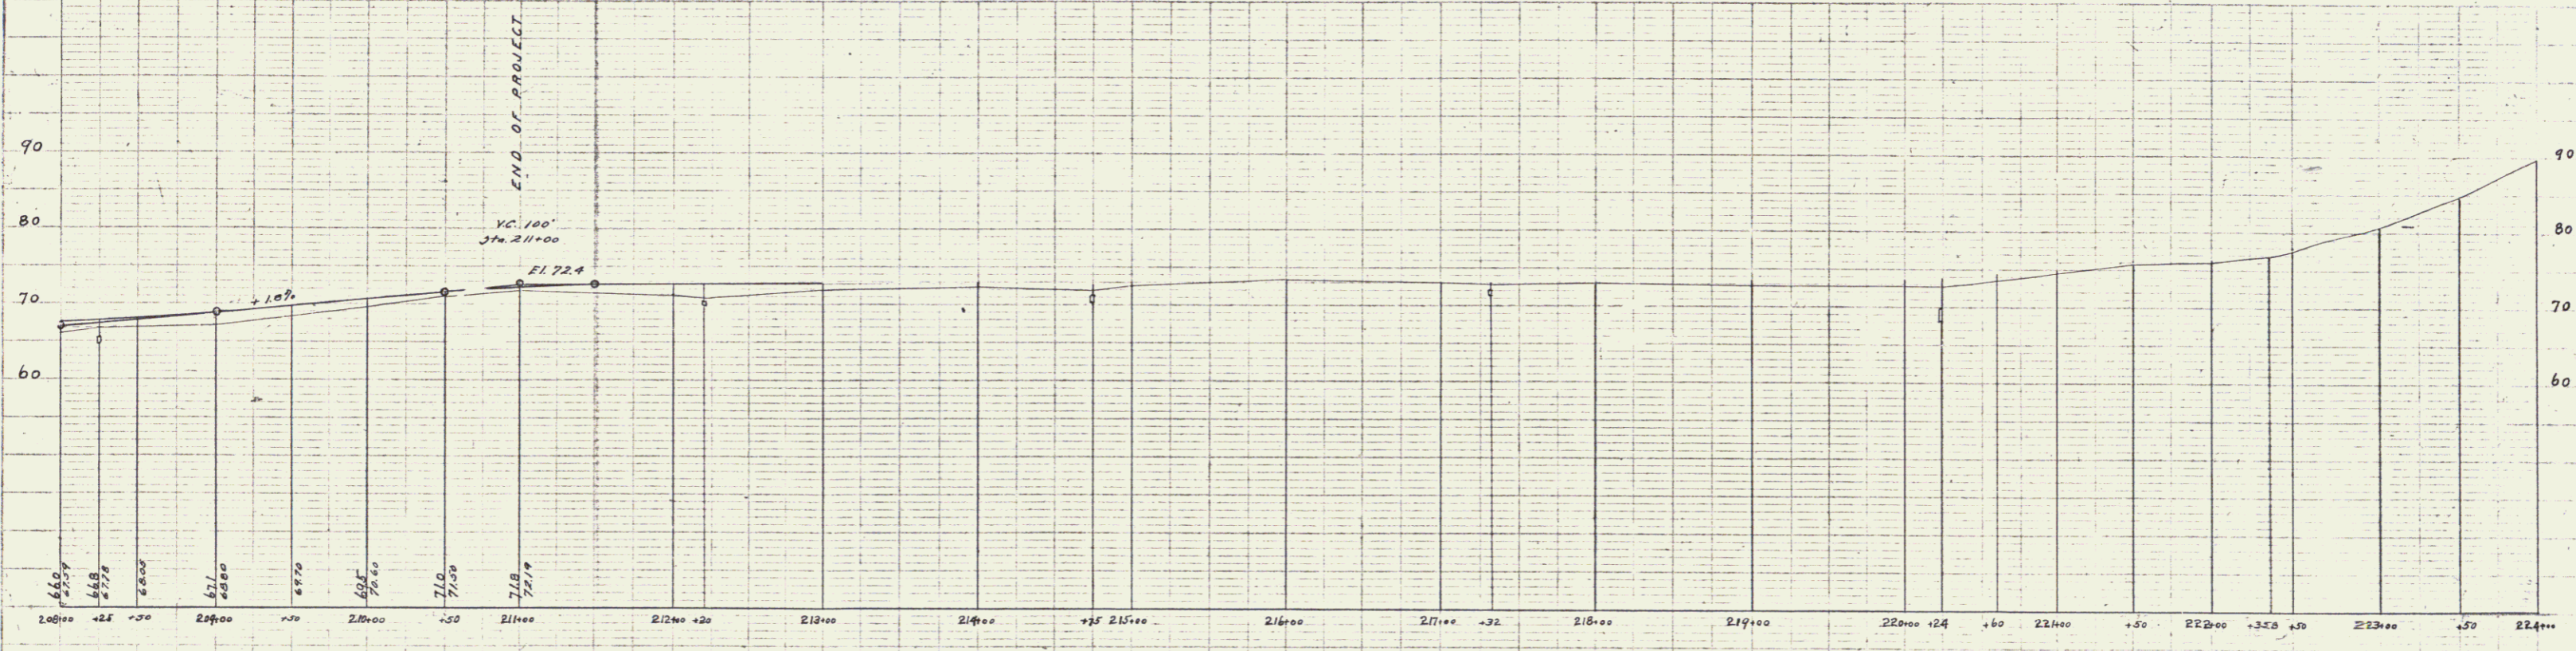


GUARD RAIL REQUIRED ON LEFT
 Sta 208-78 to 209-02 Length 24 ft.
ON RIGHT
 Sta 208-78 to 209-02 Length 24 ft.
TOTAL THIS SHEET 48 ft.

NEW CULVERTS REQUIRED
 Sta. 208-90 3'-3" Reinforced Concrete Culvert
 1-2-4 Concrete 53 cu. yds.
 1-2-5 Reinforcing Steel 104 lbs.
 187 lbs.

SUB BASE REQUIRED
 Sta 208-00 to 210-00 Length 200 ft.

JOB NO.	DIST. NO.	DATE	SCALE	TOTAL SHEETS
9	33	1927	14	35

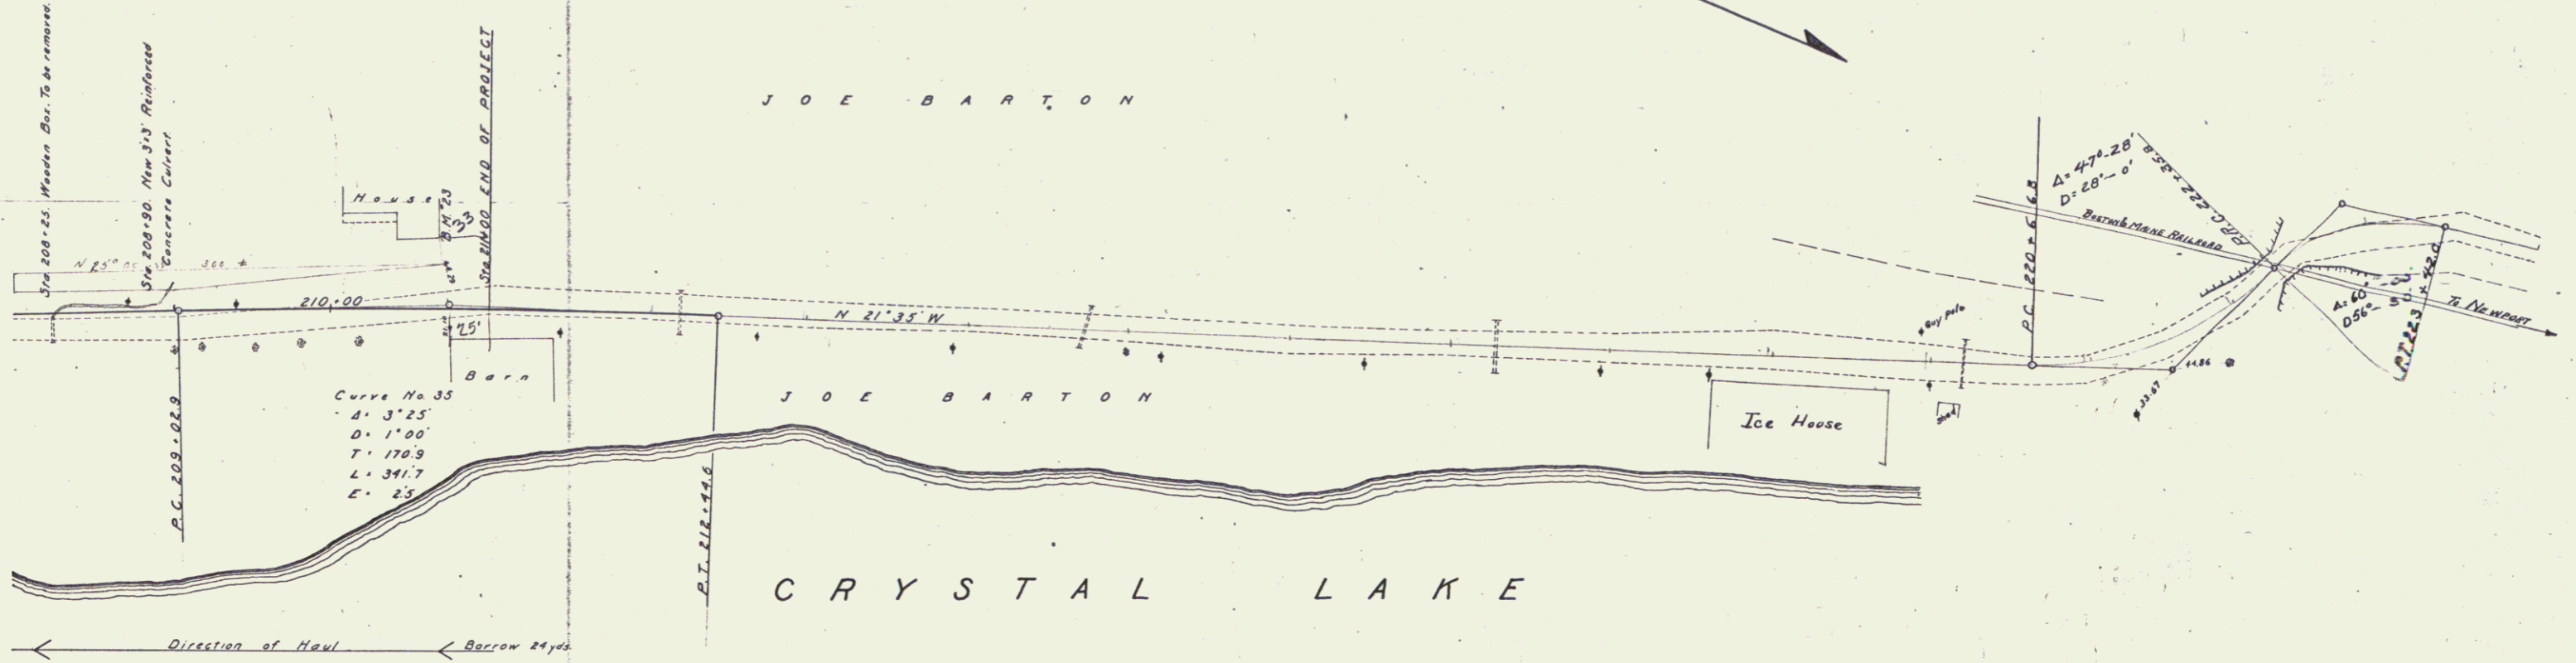

B.M. 23 Bottom of Corner Board N.W. Corner Joe Barton's House. Sta. 210+68 Elev. 77.84

Series F No 33 F. 16d
Sheet 19 of 35

16