
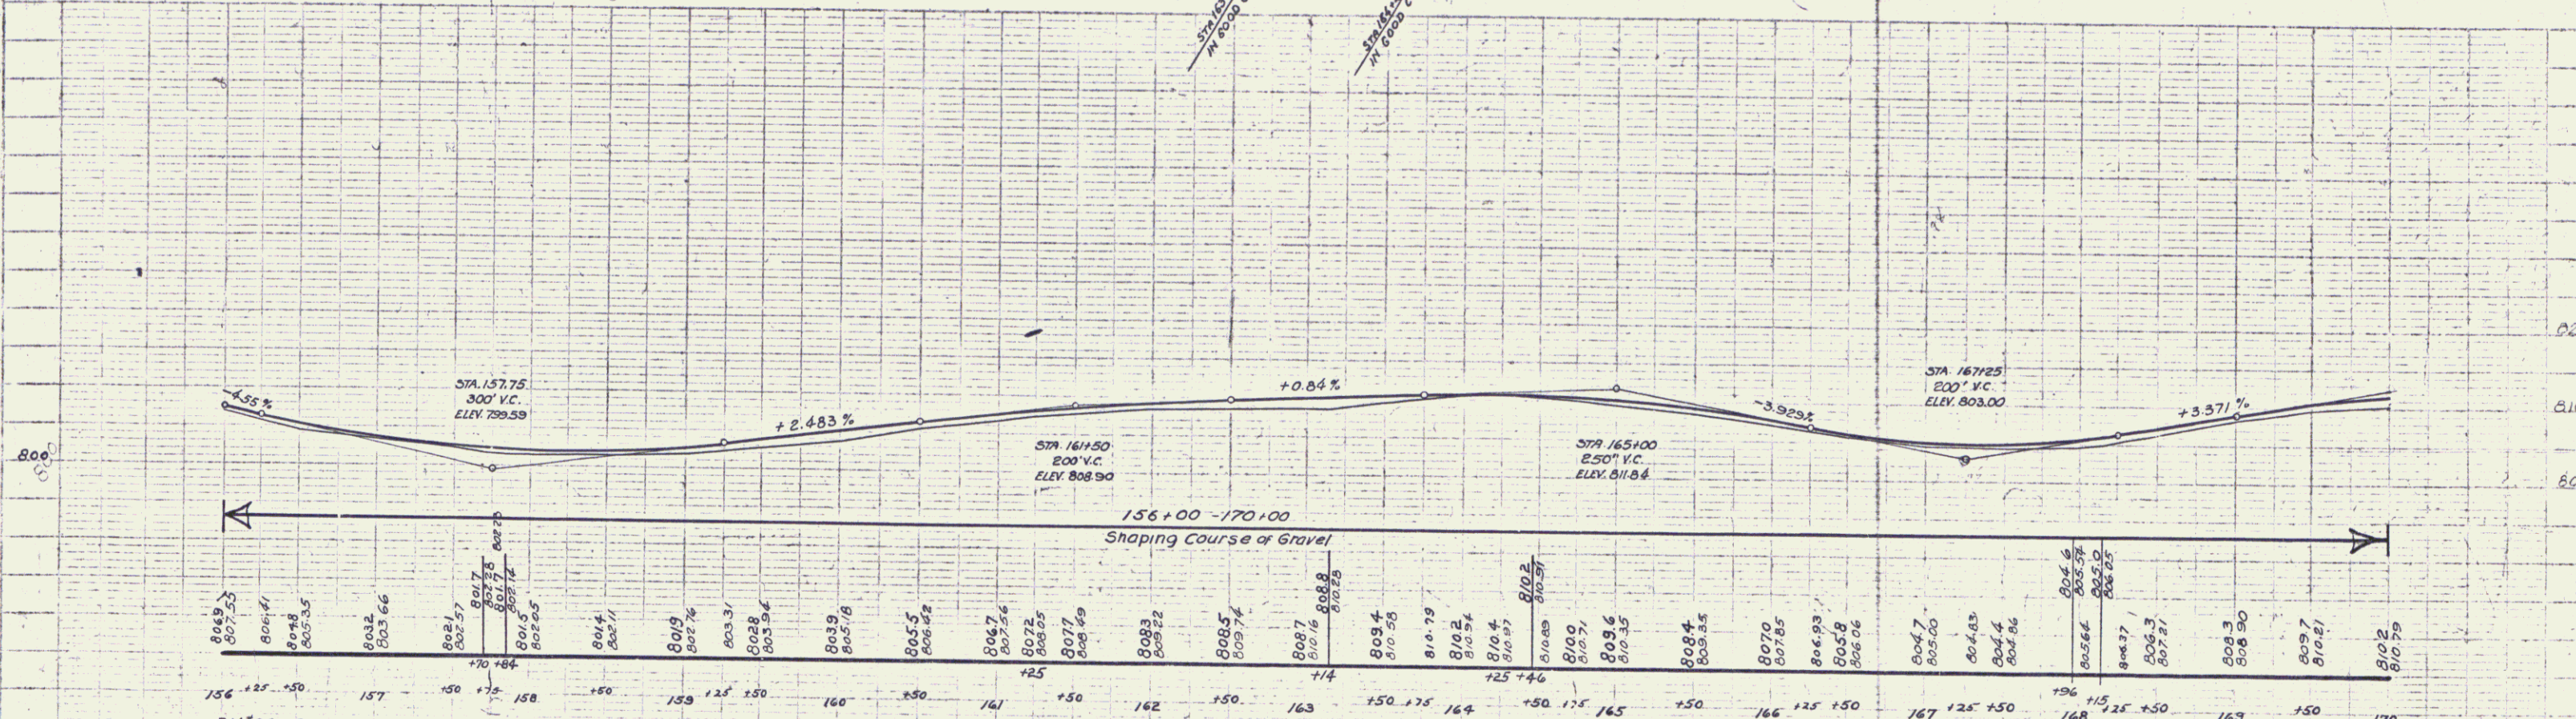


CONCRETE CURBS REQUIRED
 STA. TO STA. LENG. CONC. A. STEEL
 162+00 - 165+25 325' 3-7cs. 1101 lbs.

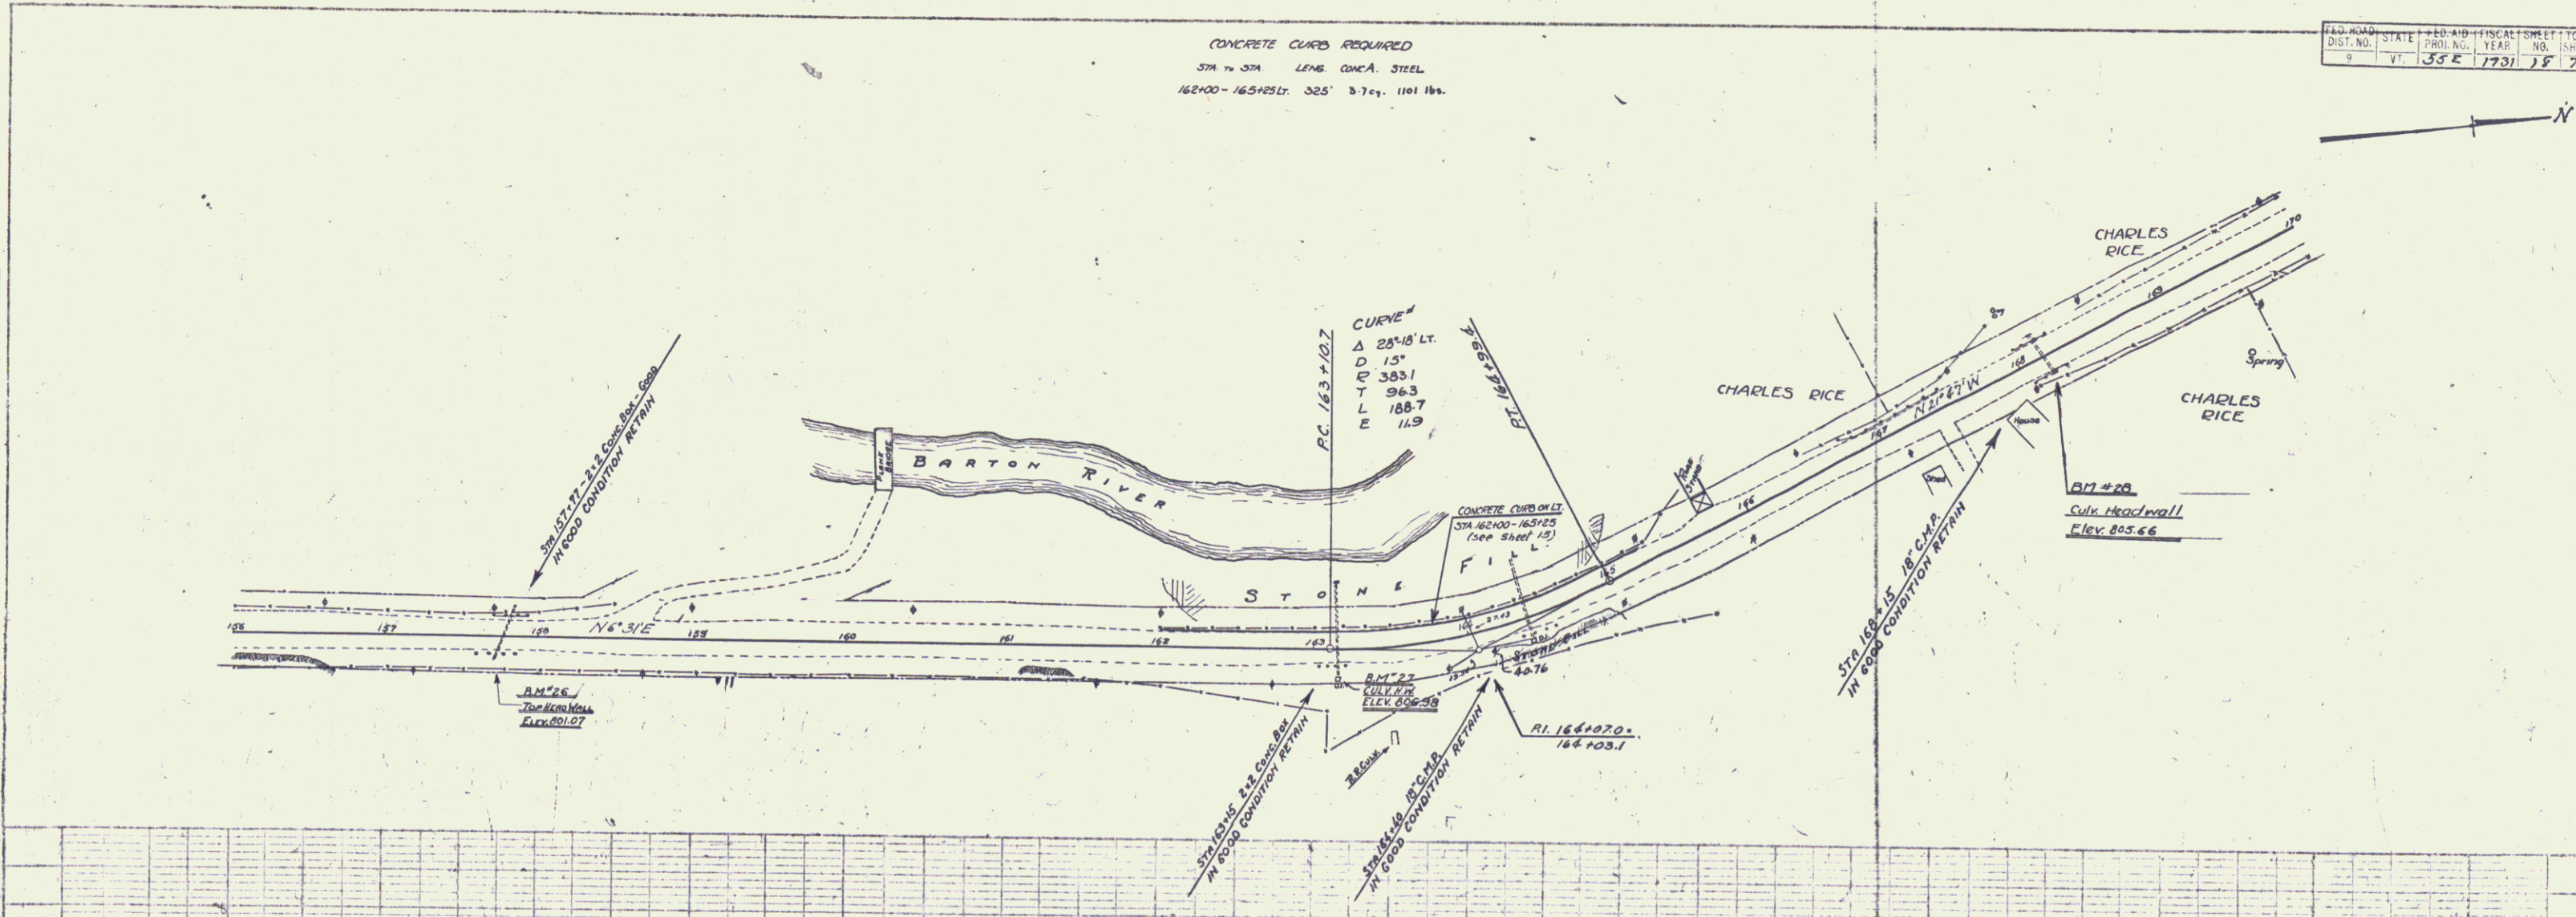

BM. 26 PRINT SPOT ON CONC. CULV. HEADWALL 1FT. RT. STA. 157+70 ELEV. 801.07
 BM. 27 PRINT SPOT ON CONC. CULV. HEADWALL 21FT. RT. STA. 163+15 ELEV. 806.38
 BM. 28 PRINT SPOT ON CONC. CULV. HEADWALL 13FT. RT. STA. 168+18 ELEV. 805.66