


Parcel	Instr.	Date	Grantor	Grantee	Recorded Book Page	Date	Remarks
#A	W.D.O.E.	1-3-53	Earle S. & Mary Metcalf	St. of Vt.	Barton 48 2d	1-16-53	STA 79+33.3 END OF VILLAGE CONSTRUCTION BEGINNING OF STATE HIGHWAY SYSTEM

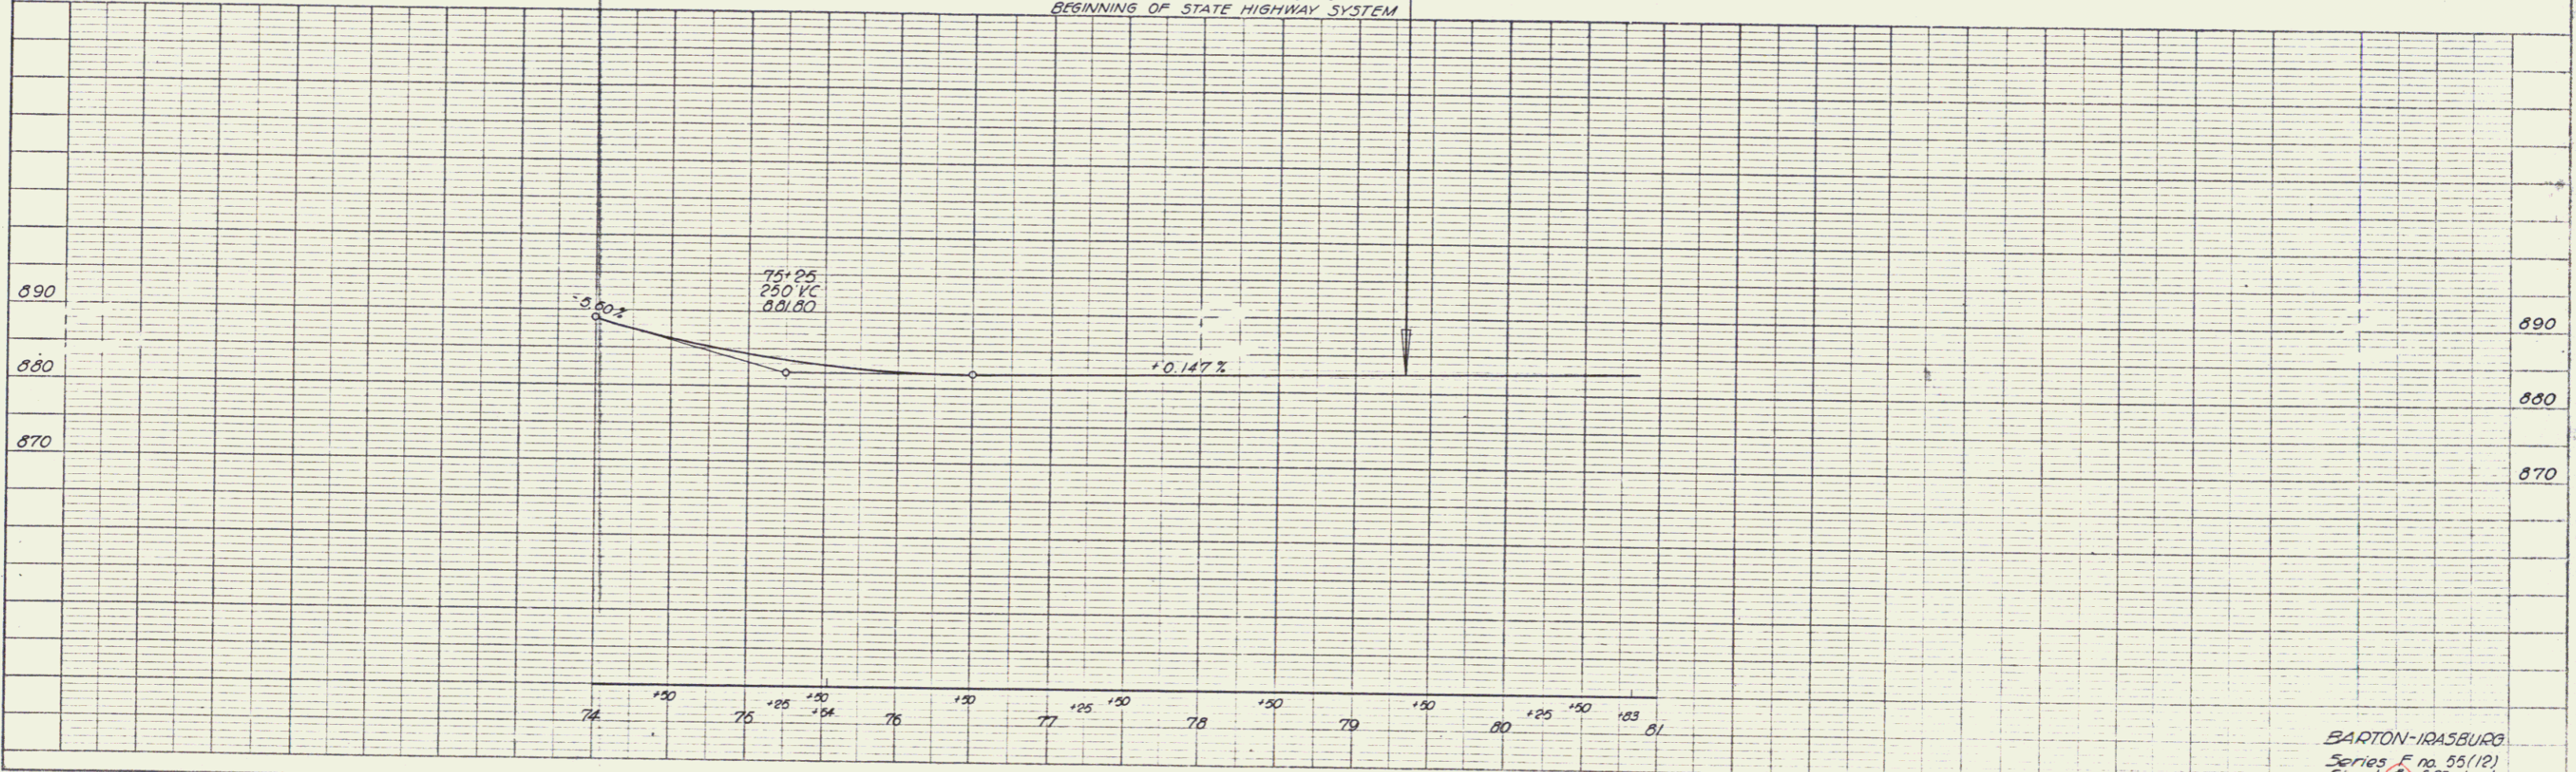

PLAN  
 CHECKED BY: [Signature]  
 DATE: [Date]  
 NOTE BOOK NO. [Number]  
 DATE CHECKED: [Date]  
 NO. [Number]

PROFILE  
 CHECKED BY: [Signature]  
 DATE: [Date]  
 NOTE BOOK NO. [Number]  
 DATE CHECKED: [Date]  
 NO. [Number]