
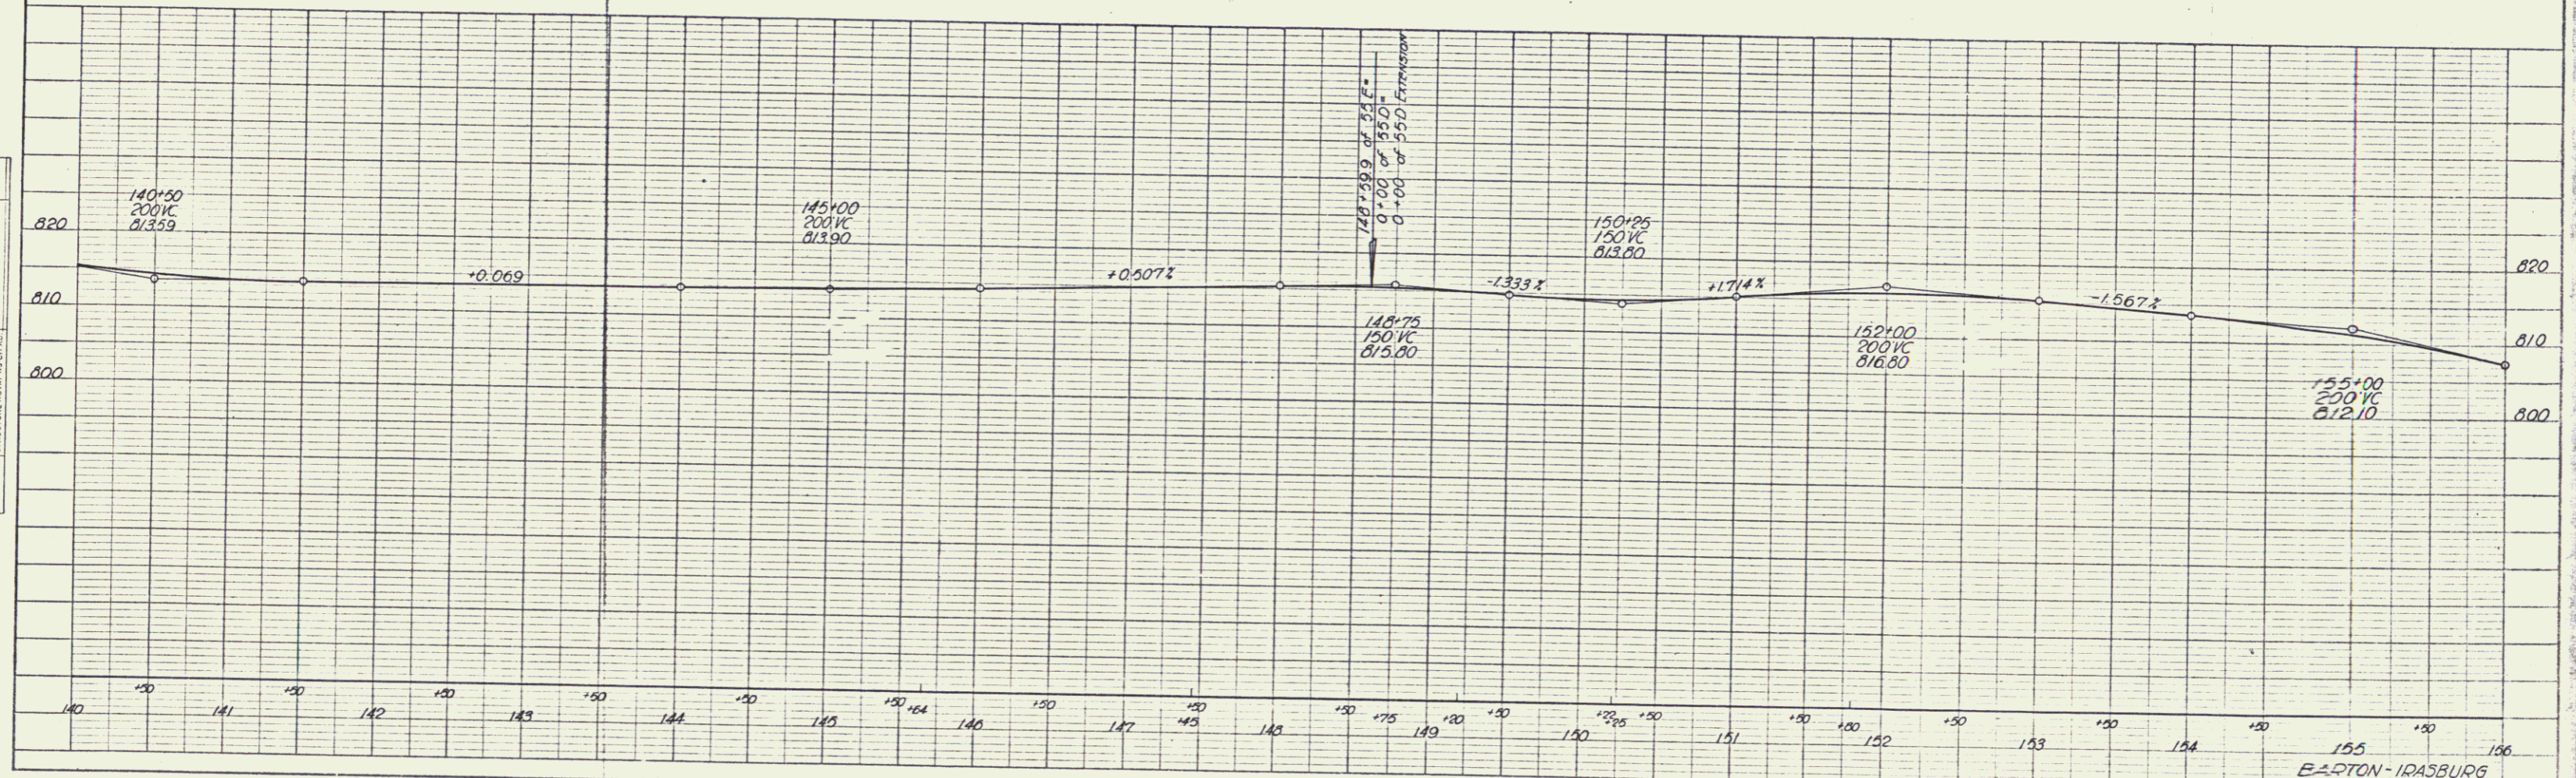


FED. ROAD DIST. NO.	STATE	FISCAL YEAR	SHEET NO.	TOTAL SHEETS
			27	27

POST WAR F.A. PRIMARY

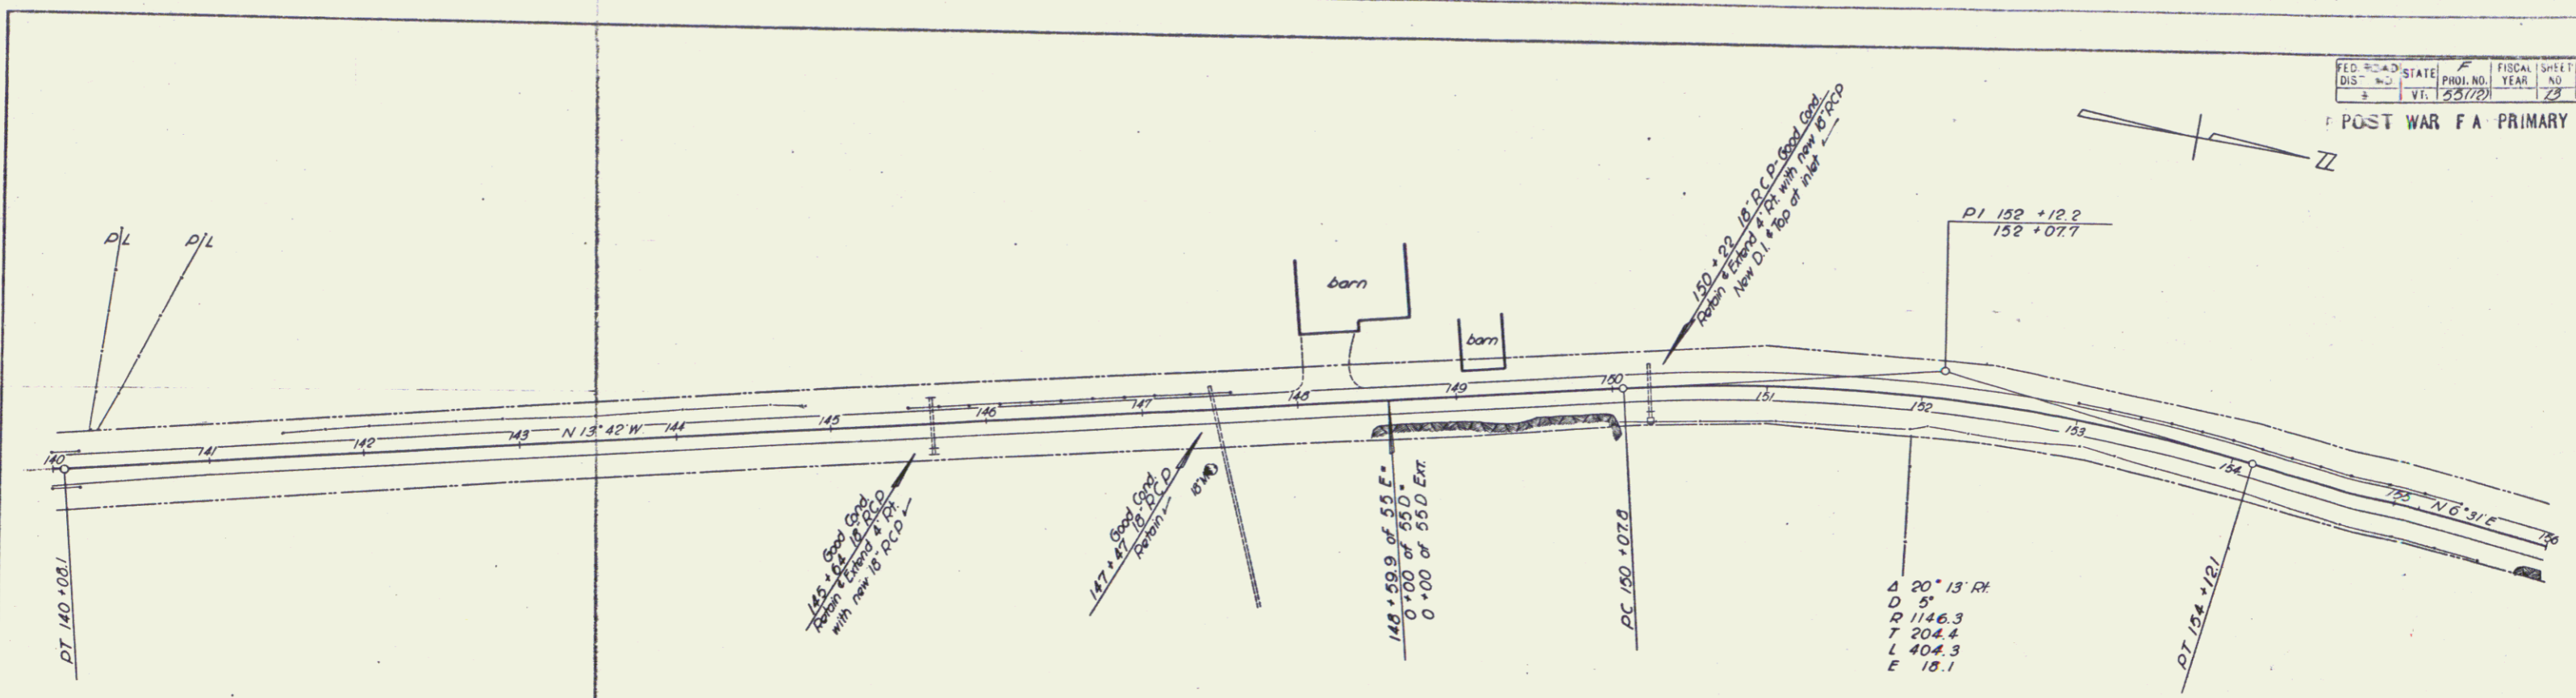

PLAN

DATE	BY
1/2/48	
DESIGNED BY	
CHECKED BY	
IN CHARGE	
APPROVED	

PROFILE

DATE	BY
DESIGNED BY	
CHECKED BY	
IN CHARGE	
APPROVED	

PLATE 1-PLAN-PROFILE © P. H. & K. E. STANBARD
NEWYORK & SEWER CO., NEW YORK

M & E ON NO. 248-110

BARTON-IRASBURG
Series E, No. 55 (12)
Sheet 18 of 27 sheets