
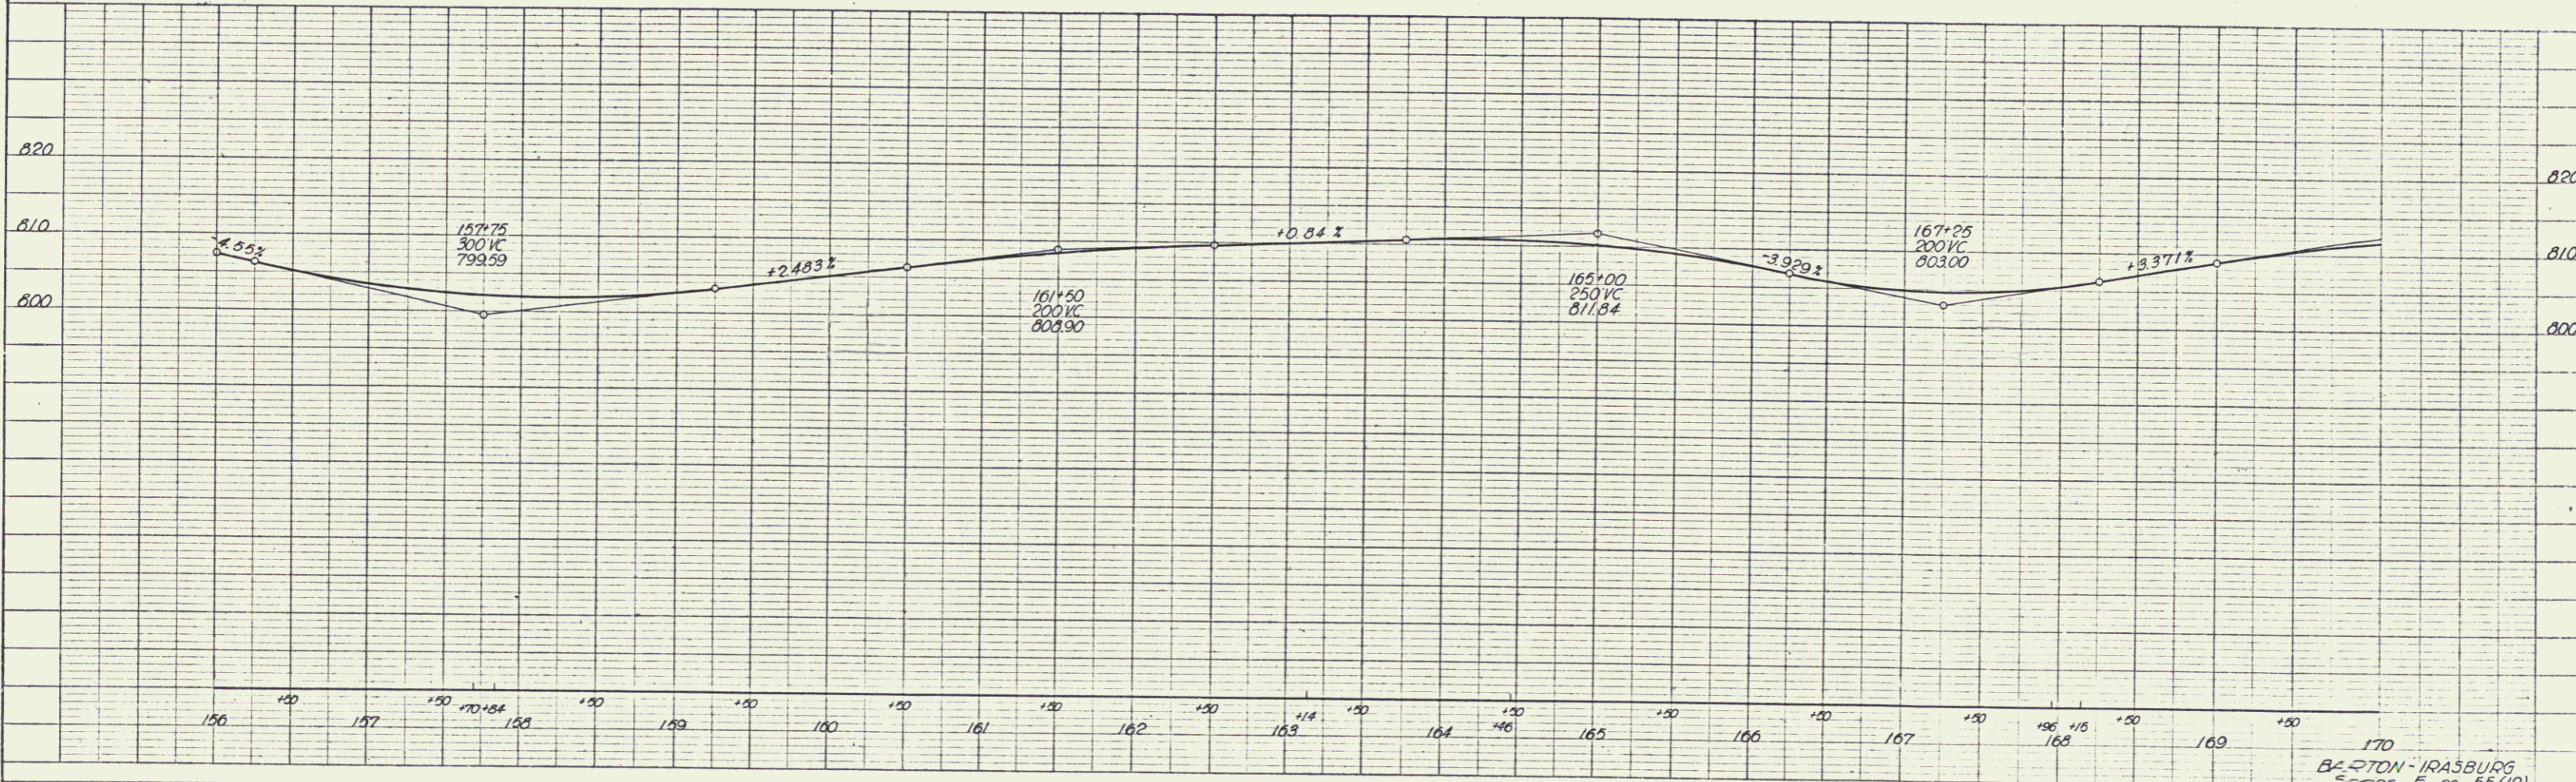


FED. ROAD DIST. NO.	STATE	PROJ. NO.	FISCAL YEAR	SHEET NO.	TOTAL SHEETS
5	VI.	557(2)	74	27	27

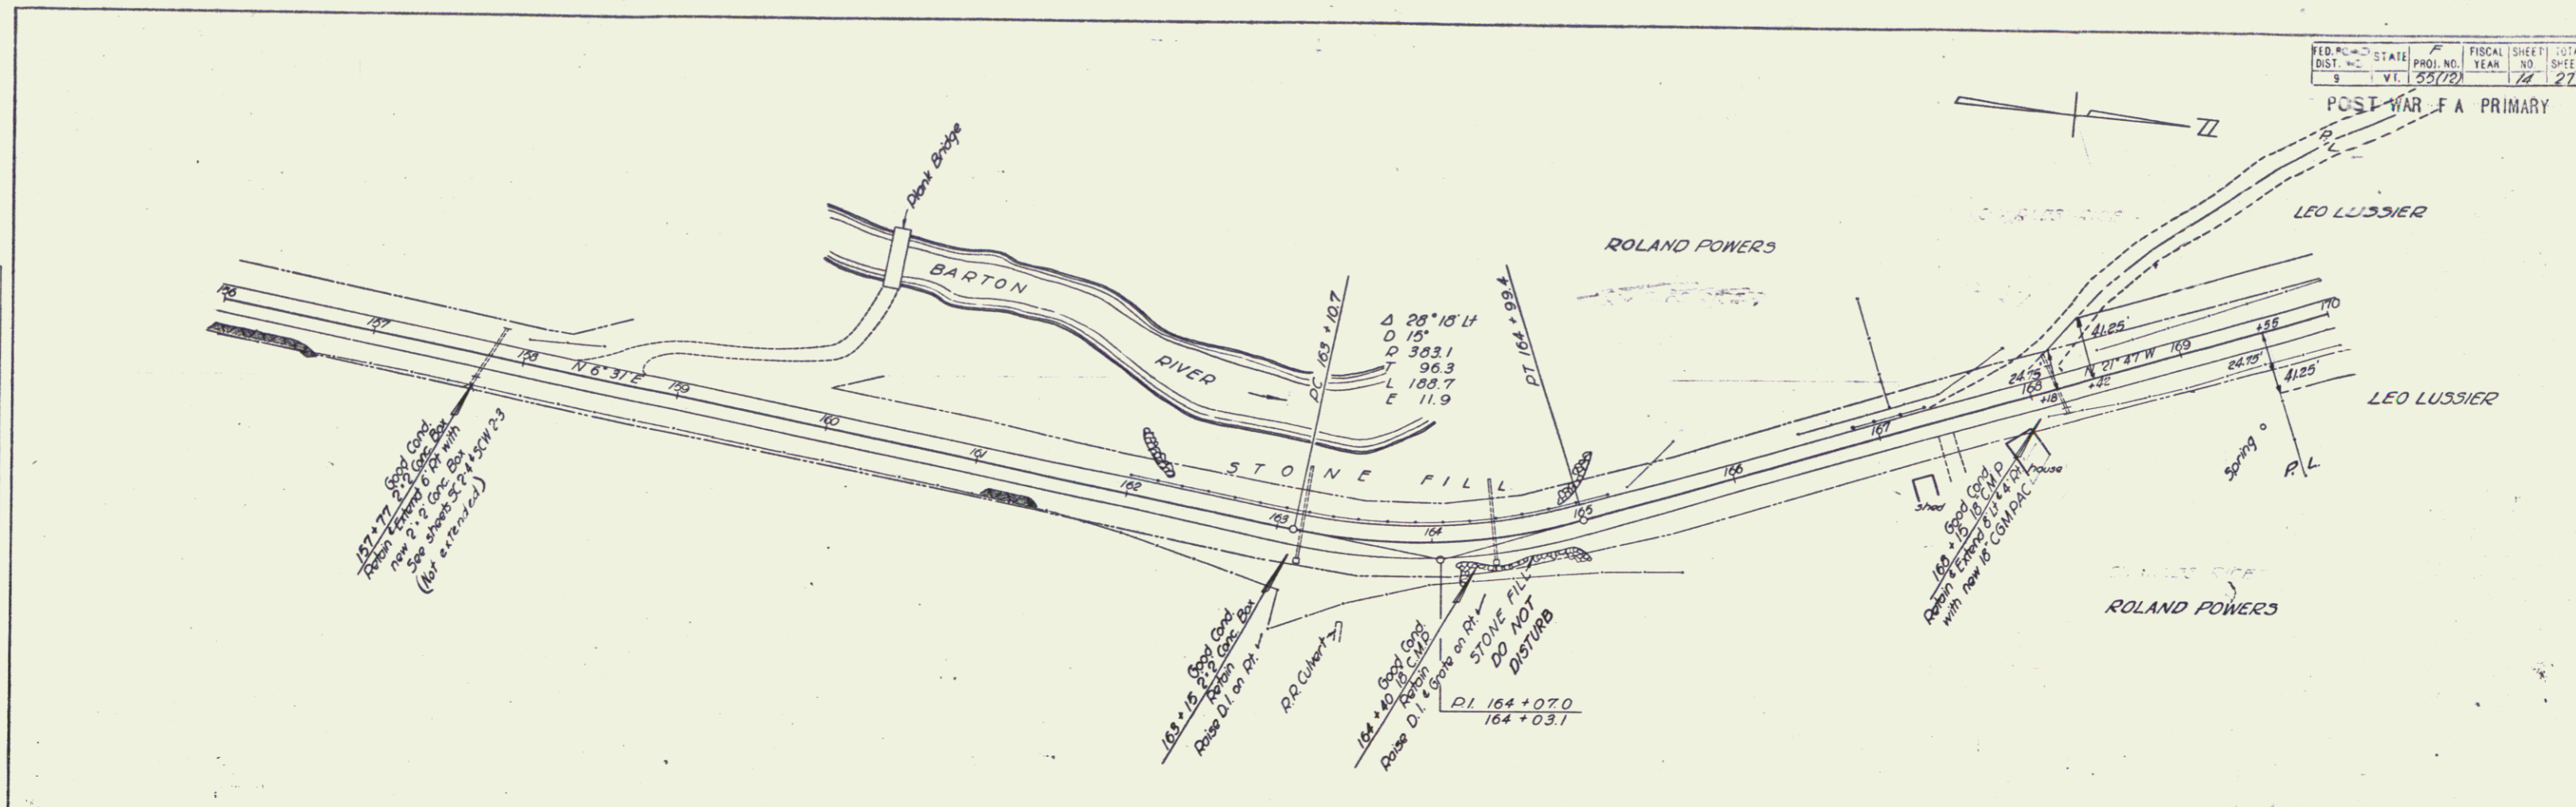

PLAN	REVISED	BY	DATE
	ALIGNED		
	CHECKED		
	NO.		

PROFILE	REVISED	BY	DATE
	PLOTTED		
	CHECKED		
	NO.		

PLATE 1-PLAN-PROFILE OF R.R. & E. STANDARD
 KELFEL & BESSER CO., NEW YORK
 H & E CO. NO. 348-10

170
 BARTON - IRASBURG
 Series F No. 55(12)
 Sheet 18 of 27 sheets