

MP 6.839
DOT 1231355


PARCEL INSTRUMENT DATE GRANTOR GRANTEE RECORDED REMARKS
W.O. 12-16-30 E.S. & MARYA METCALF IT OF VT 8005 PAGE 2816 97 124536 BARTON

MP 7.076
DOT 1361300

CURVE
Δ 73°32'14"
D 10"
R 573.7
T 428.7
L 785.3
E 142.2

Earl Metcalf
Pine Woods

BARTON RIVER
DRAINAGE 30' x 50'
DRAINAGE 30' x 50'

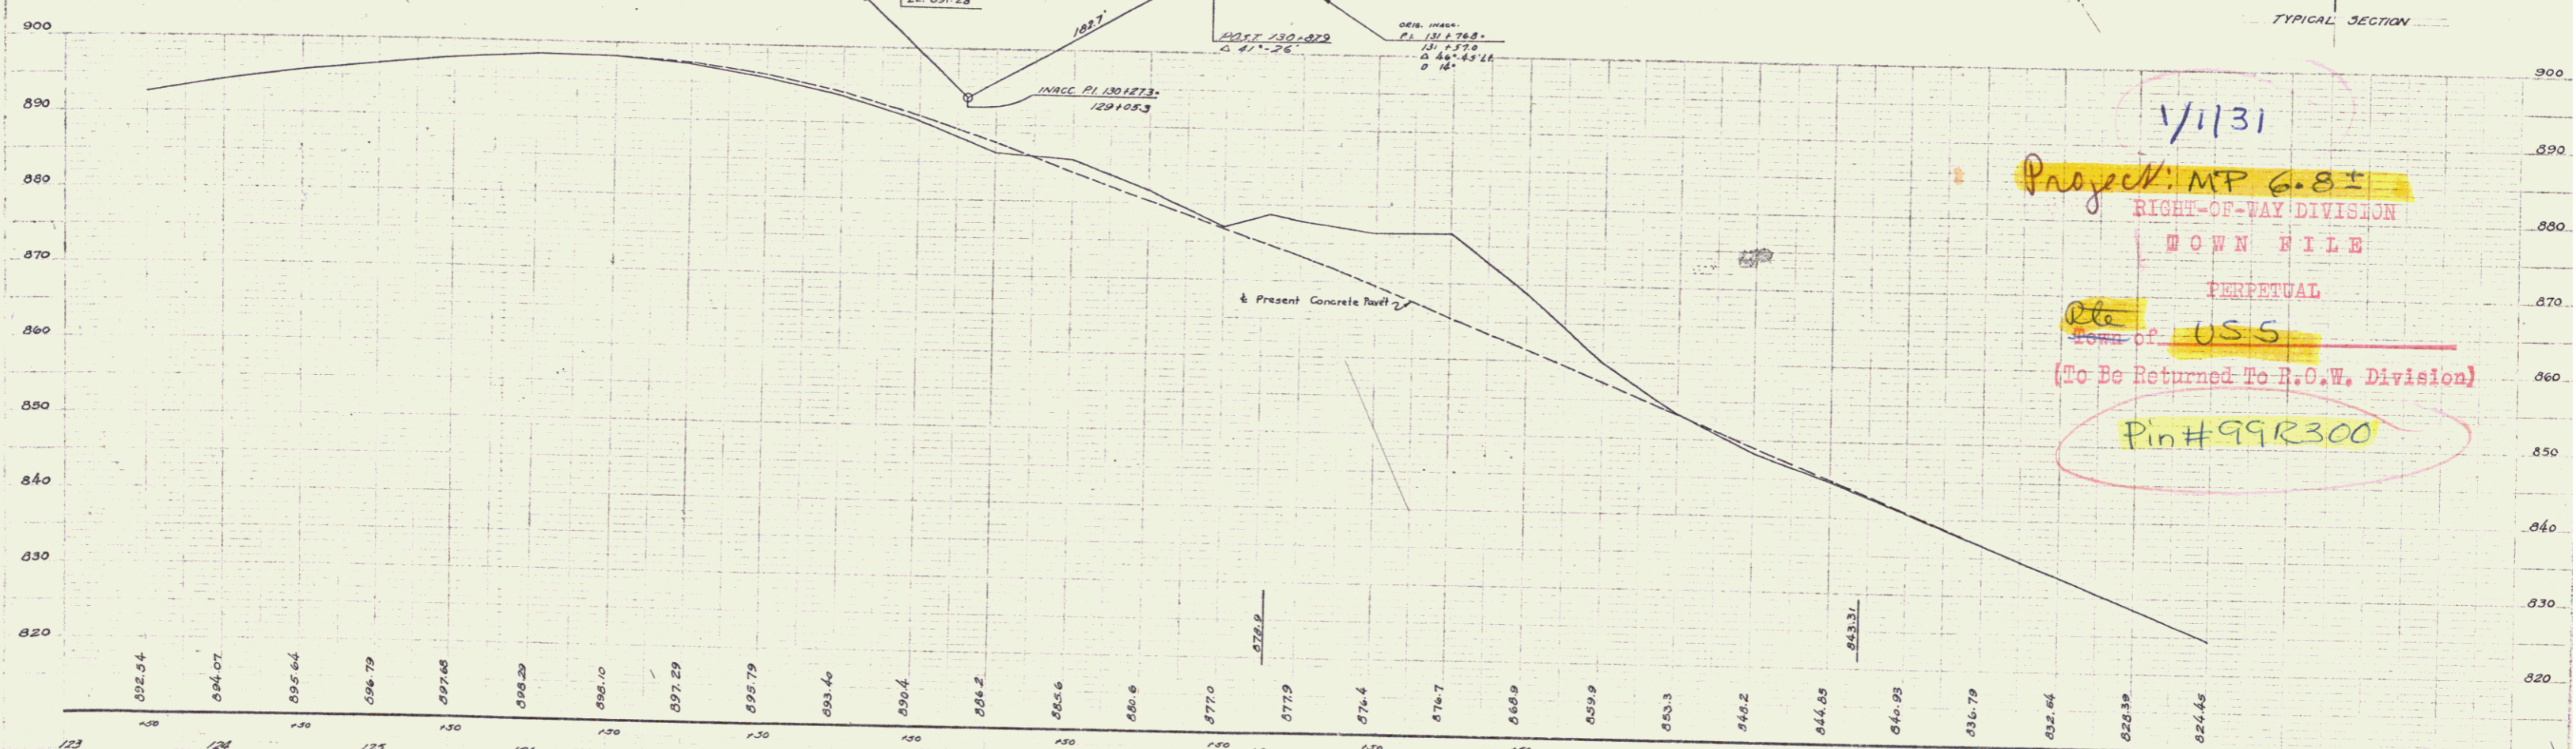

1/1/31
Project: MP 6.839
RIGHT-OF-WAY DIVISION
TOWN FILE
PERPETUAL
etc
TOWN OF US5
(To Be Returned To R.O.W. Division)
Pin#99R300

123 B.M. * 21 SPIKE IN ROOT 12" WHITE BIRCH 36' RT STA. 129+112 ELEV 891.28
B.M. * 22 SPIKE ON CONC. CULV. HEADWALL 20' " " 130+80 " 873.48

TOWN OF BARTON
SHEET 1 OF 1 SHEETS

Dist. # 9 Plans