

MP 6.839  
DOT 1231355



PARCEL INSTRUMENT DATE GRANTOR GRANTEE RECORDED REMARKS  
W.O. 12-16-30 E.S. & MARYA METCALF IT OF VT 8005 PAGE 2816 BARTON 97 124536

MP 7.076  
DOT 1361300

CURVE  
Δ 73°32'14"  
D 10"  
R 573.7  
T 428.7  
L 785.3  
E 142.2

Earl Metcalf  
Pine Woods

BARTON RIVER  
DRAINAGE PA 550  
DRAINAGE PA 550

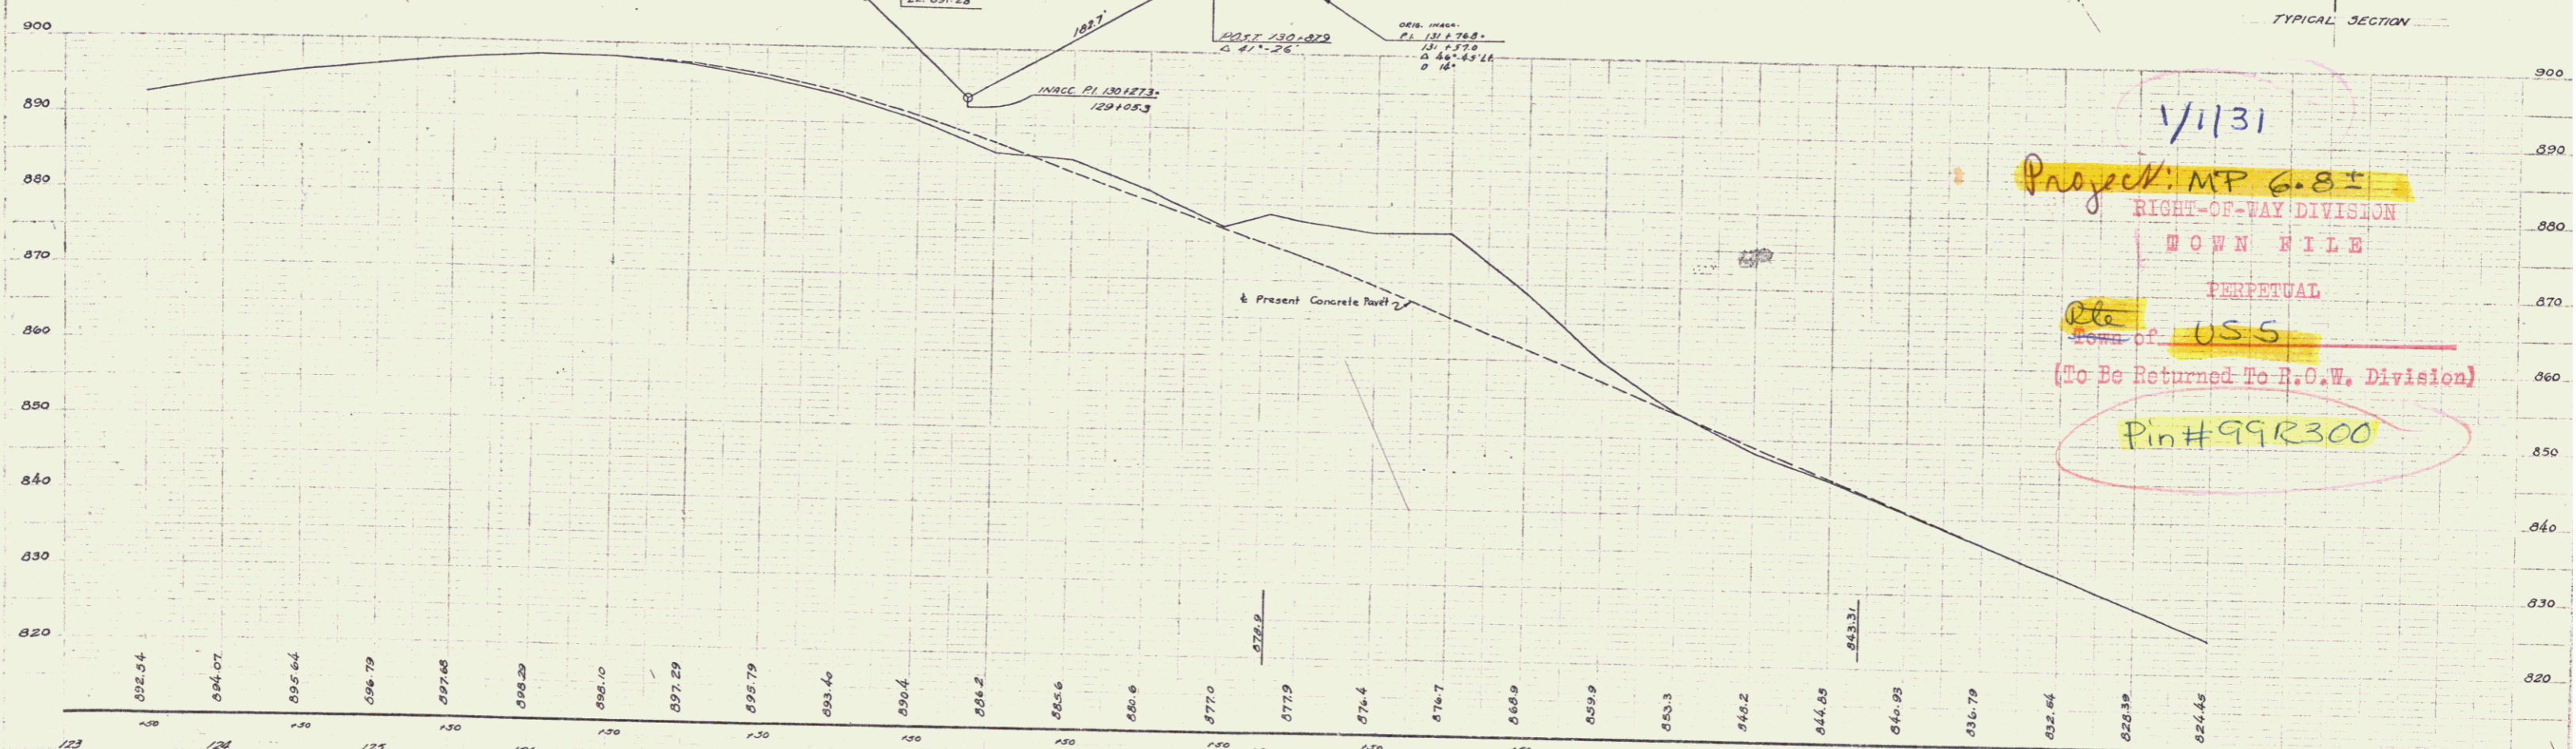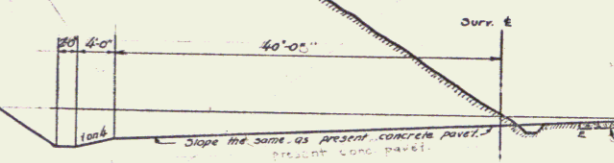

1/1/31  
Project: MP 6.839  
RIGHT-OF-WAY DIVISION  
TOWN FILE  
PERPETUAL  
etc  
TOWN OF US5  
(To Be Returned To R.O.W. Division)  
Pin#99R300

123 B.M. \* 21 SPIKE IN ROOT 12" WHITE BIRCH 36' RT STA. 129+112 ELEV 891.28  
124 B.M. \* 22 SPIKE ON CONC. CULV. HEADWALL 20' " " 130+80 " 873.48  
125  
126  
127  
128  
129  
130  
131  
132  
133  
134  
135  
136  
137

TOWN OF BARTON  
SHEET 1 OF 1 SHEETS

Dist. # 9 Plans