



FED. ROAD DIST. NO.	STATE	FED. AID FISCAL YEAR	SHEET NO.	TOTAL SHEETS
9	VT.	19 1937	6	50

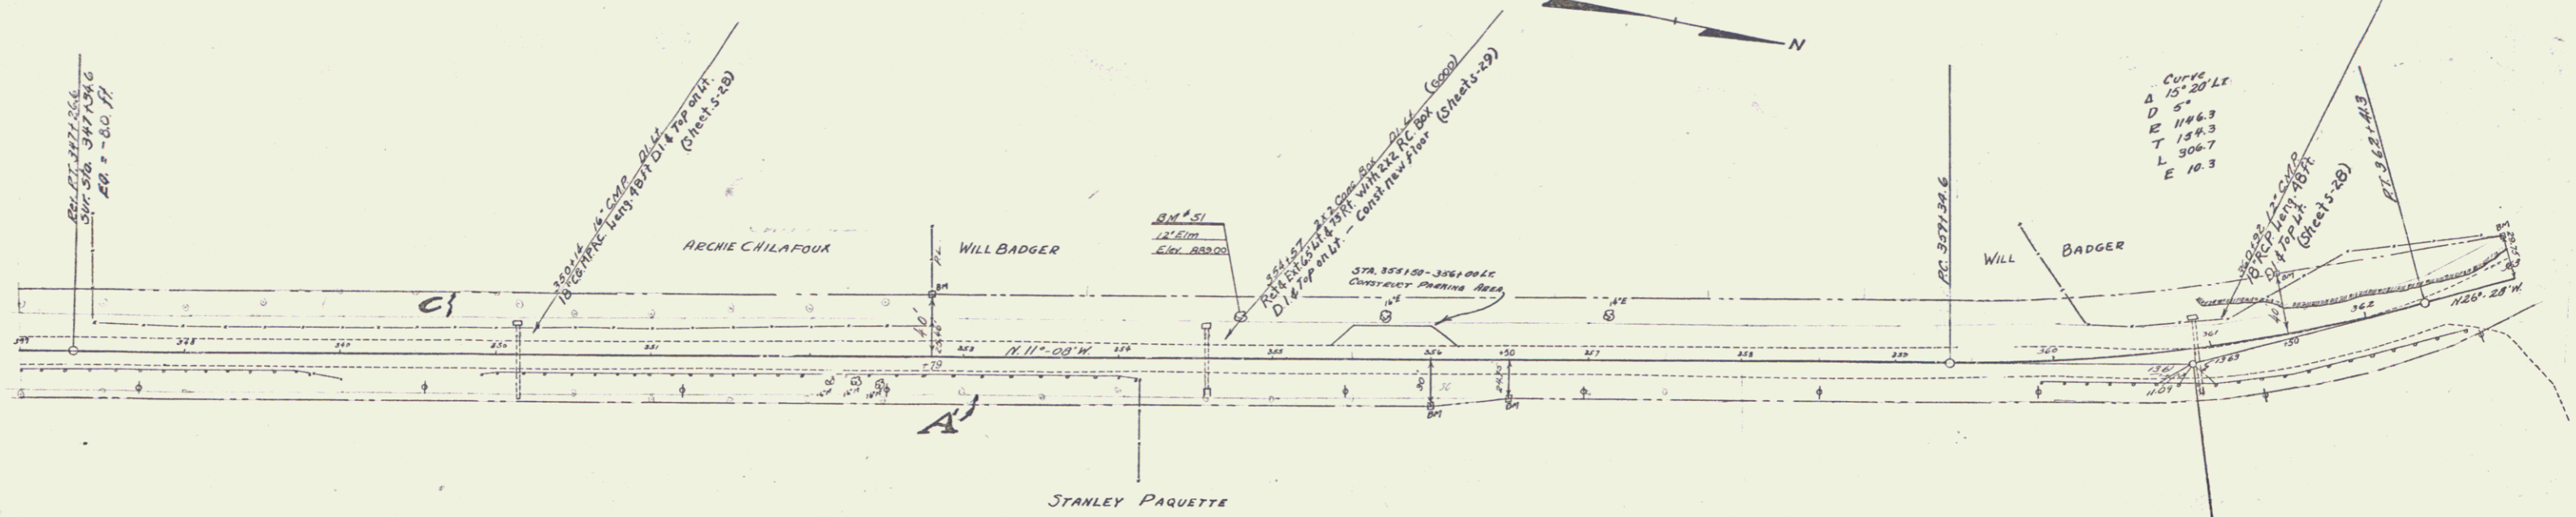

PARCEL	KIND OF INTEREST	DATE OF IMPROVEMENT	GRANTOR	GRANTEE	RECORDED BOOK	RECORDED DATE	REMARKS
A-B-C	O.C.D.	8-1-36	HERNIE CHILAPOUX	STANLEY PARQUETTE	19 241	8-13-36	
A"	O.C.D.	10-28-36	STANLEY PARQUETTE	"	19 261	10-30-36	

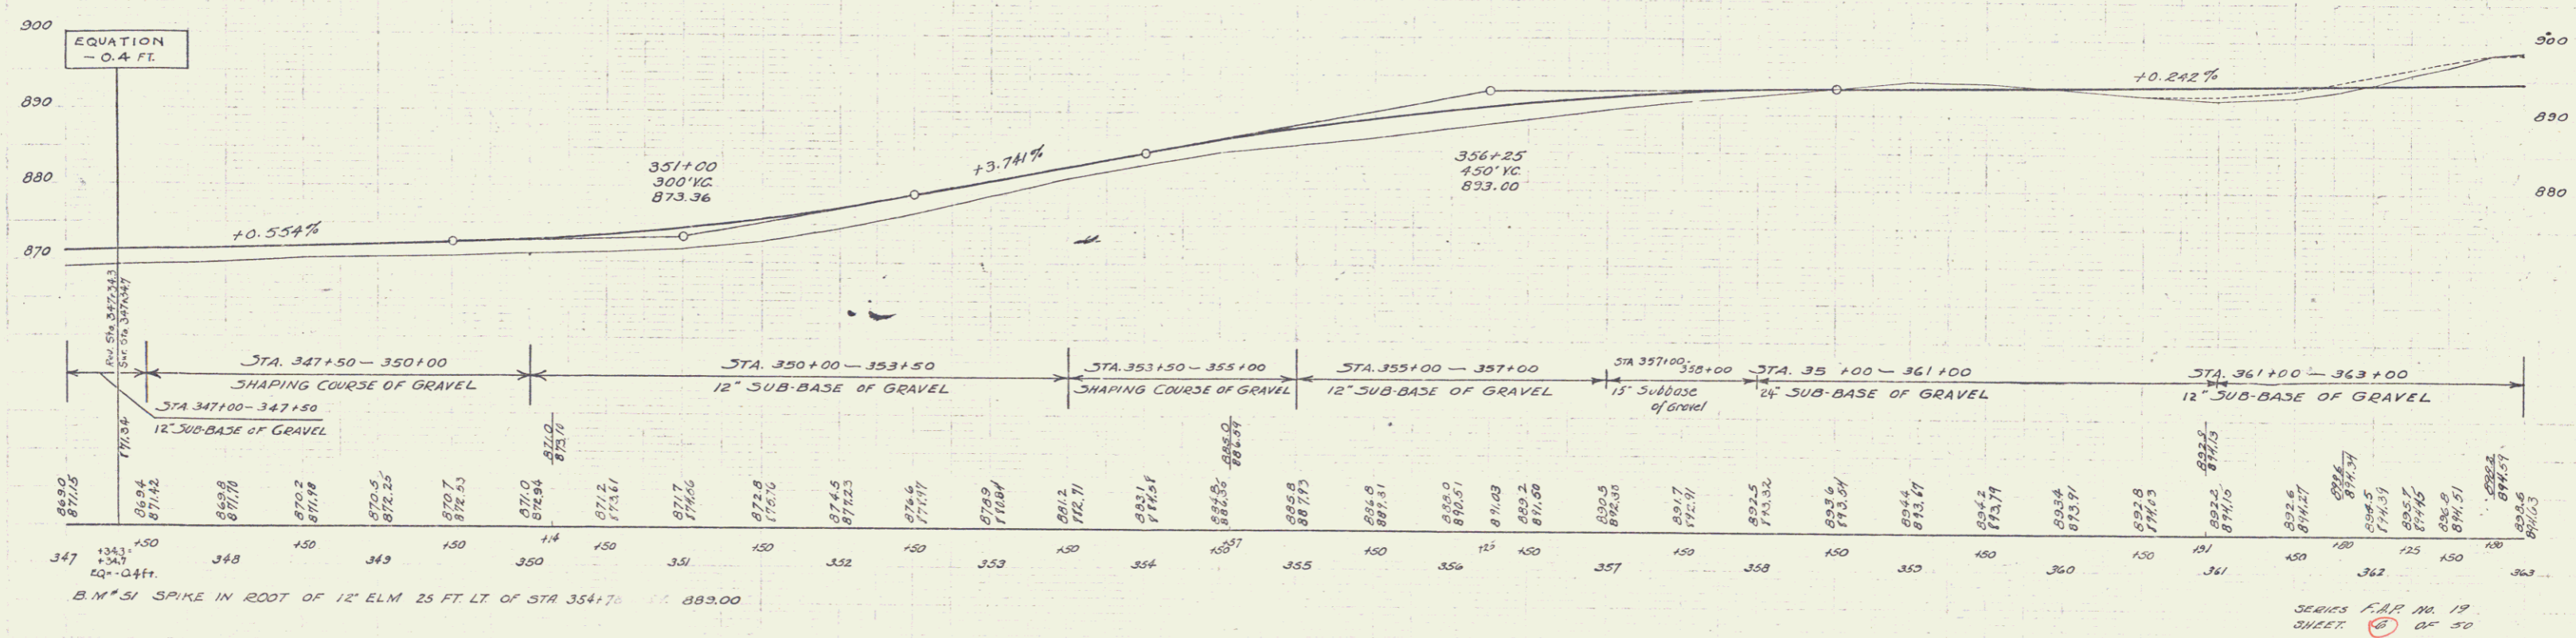

B.M. 31 SPIKE IN ROOT OF 12" ELM 25 FT. LT. OF STA 354+70 ELEV. 883.00

SCALE: H.P.R. 1/4" = 1' V.P.R. 1" = 5'