
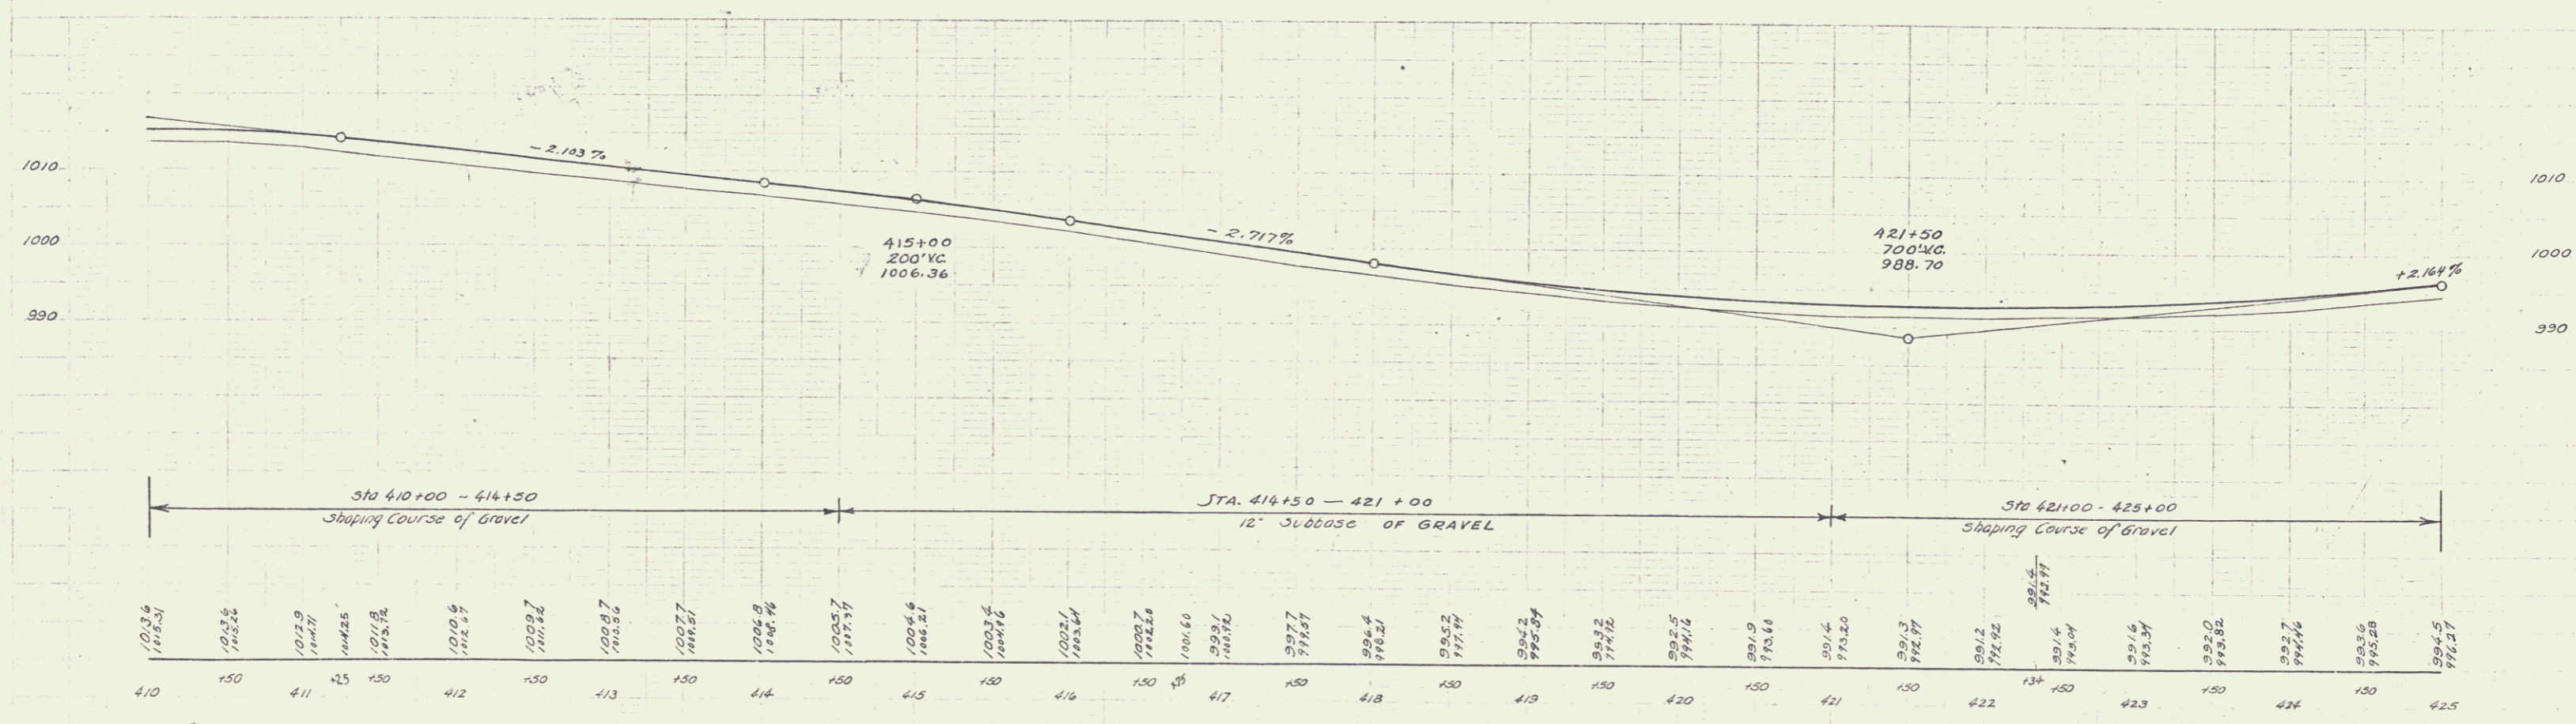


FED. ROAD DIST. NO.	STATE	FED. AID PROJ. NO.	FISCAL YEAR	SHEET NO.	TOTAL SHEETS
9	VT.	19	1957	10	50

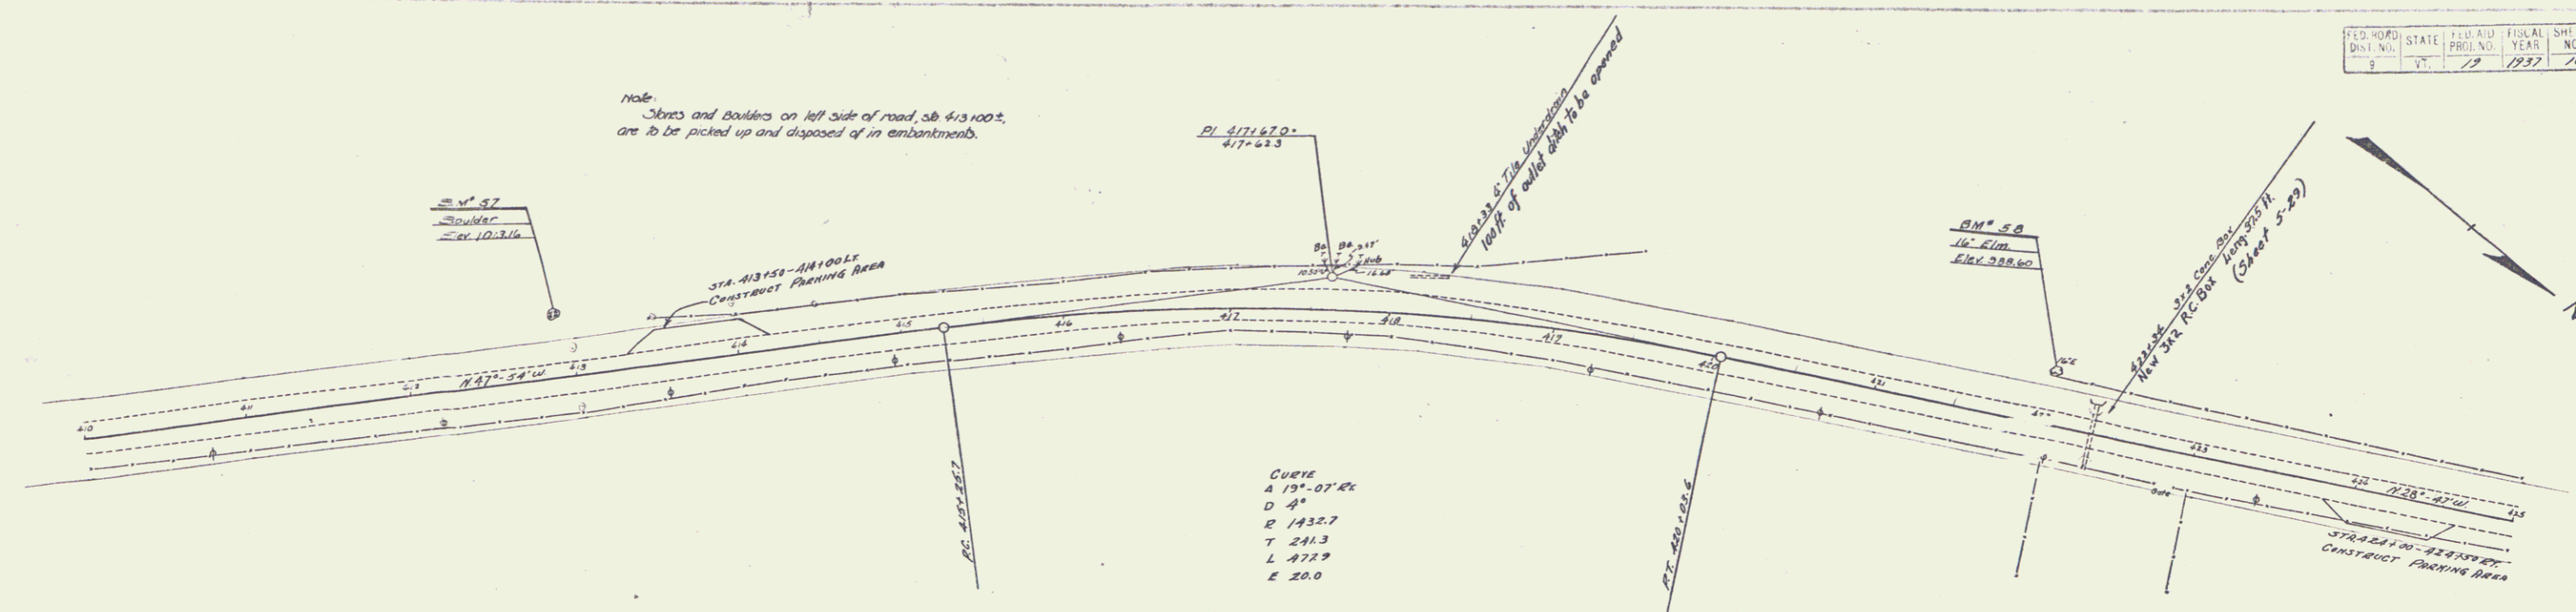

BM\* 57 PRINT SPOT ON BOULDER, 33 FT LT OF STA. 412+90 ELEV. 1013.16  
 BM\* 58 SPIKE IN ROOT OF 16' ELM. 30.5 FT LT OF STA. 422+04 ELEV. 988.60