
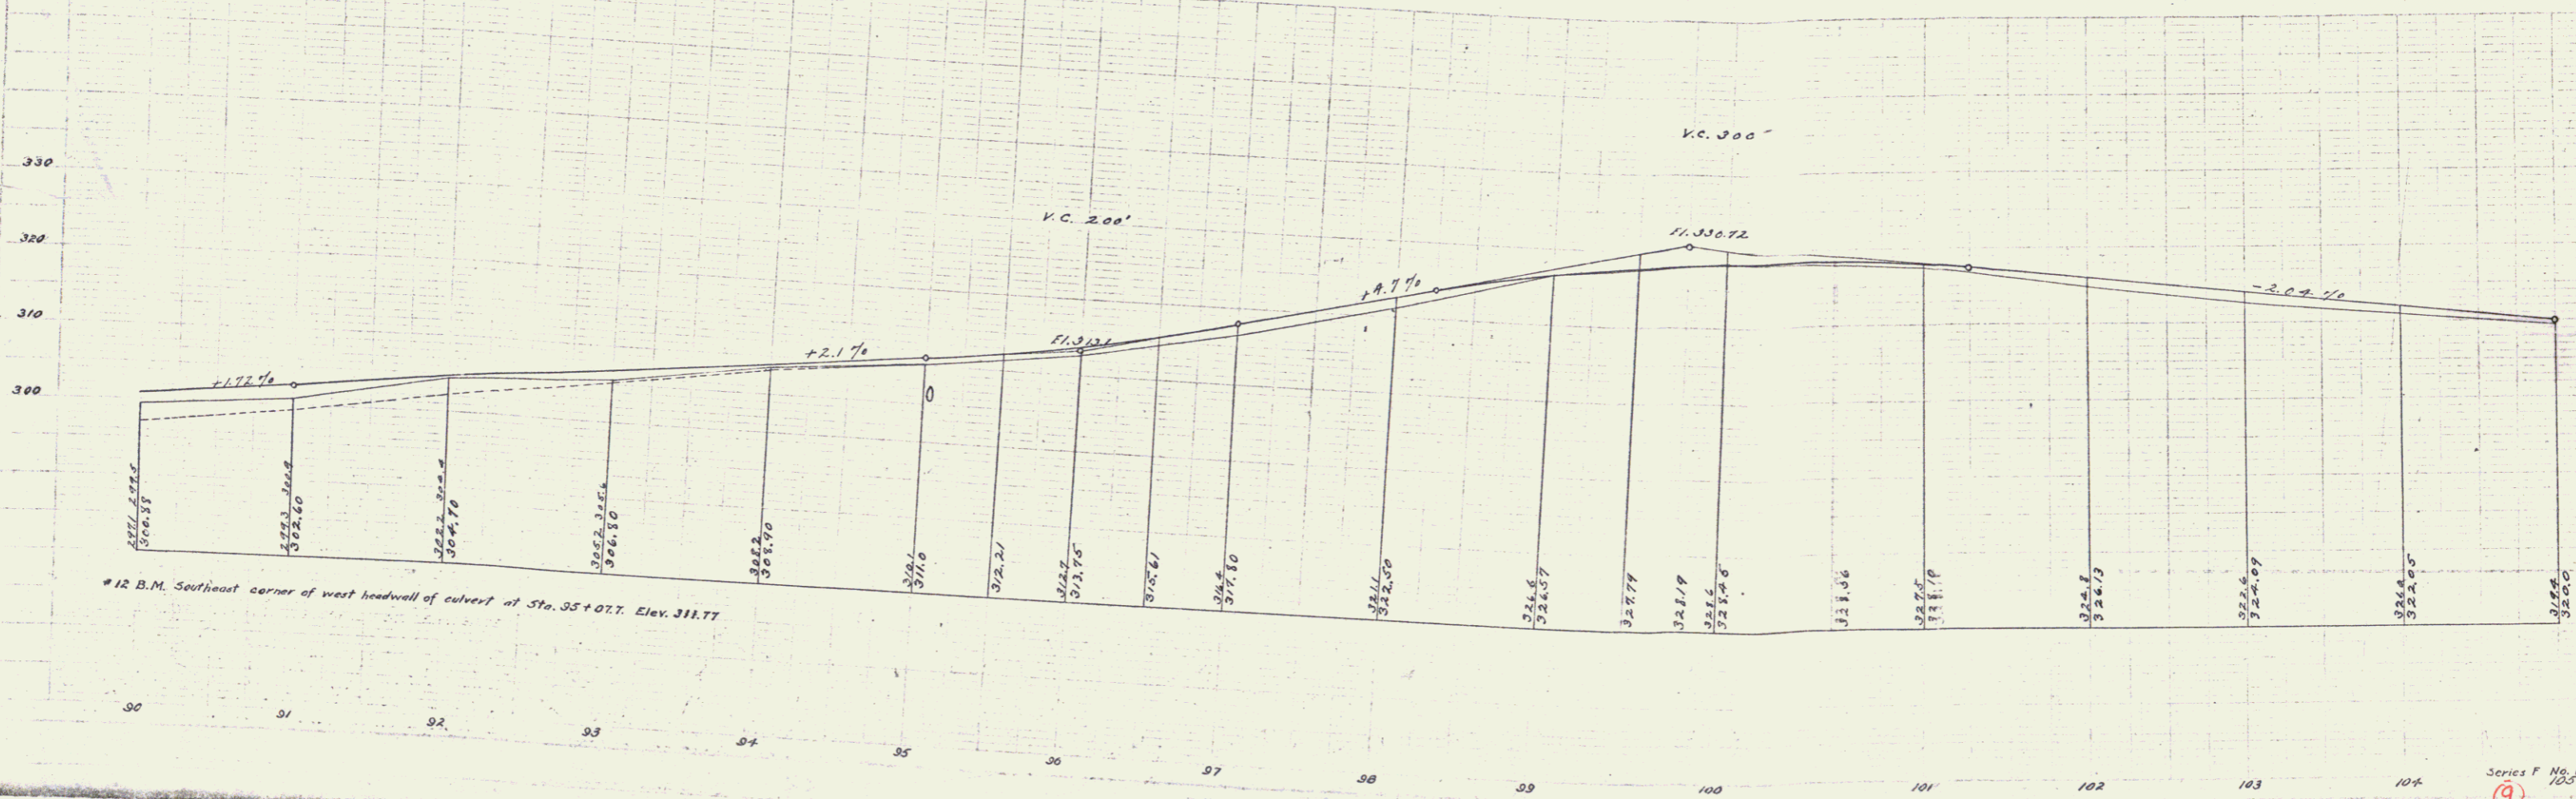


GUARD RAIL REQUIRED
 ON LEFT
 Sta. 94+96 to Sta. 95+20 Length 24 ft.
 ON RIGHT
 Sta. 90+00 to Sta. 90+98 Length 98 ft.
 - 94+60 - 95+58 - 96 -
 TOTAL THIS SHEET 168 ft.

FED. ROAD DIST. NO.	STATE	FED. PROJ. NO.	FISCAL YEAR	SHEET NO.	TOTAL SHEETS
9	VT.	13	1920	5	19

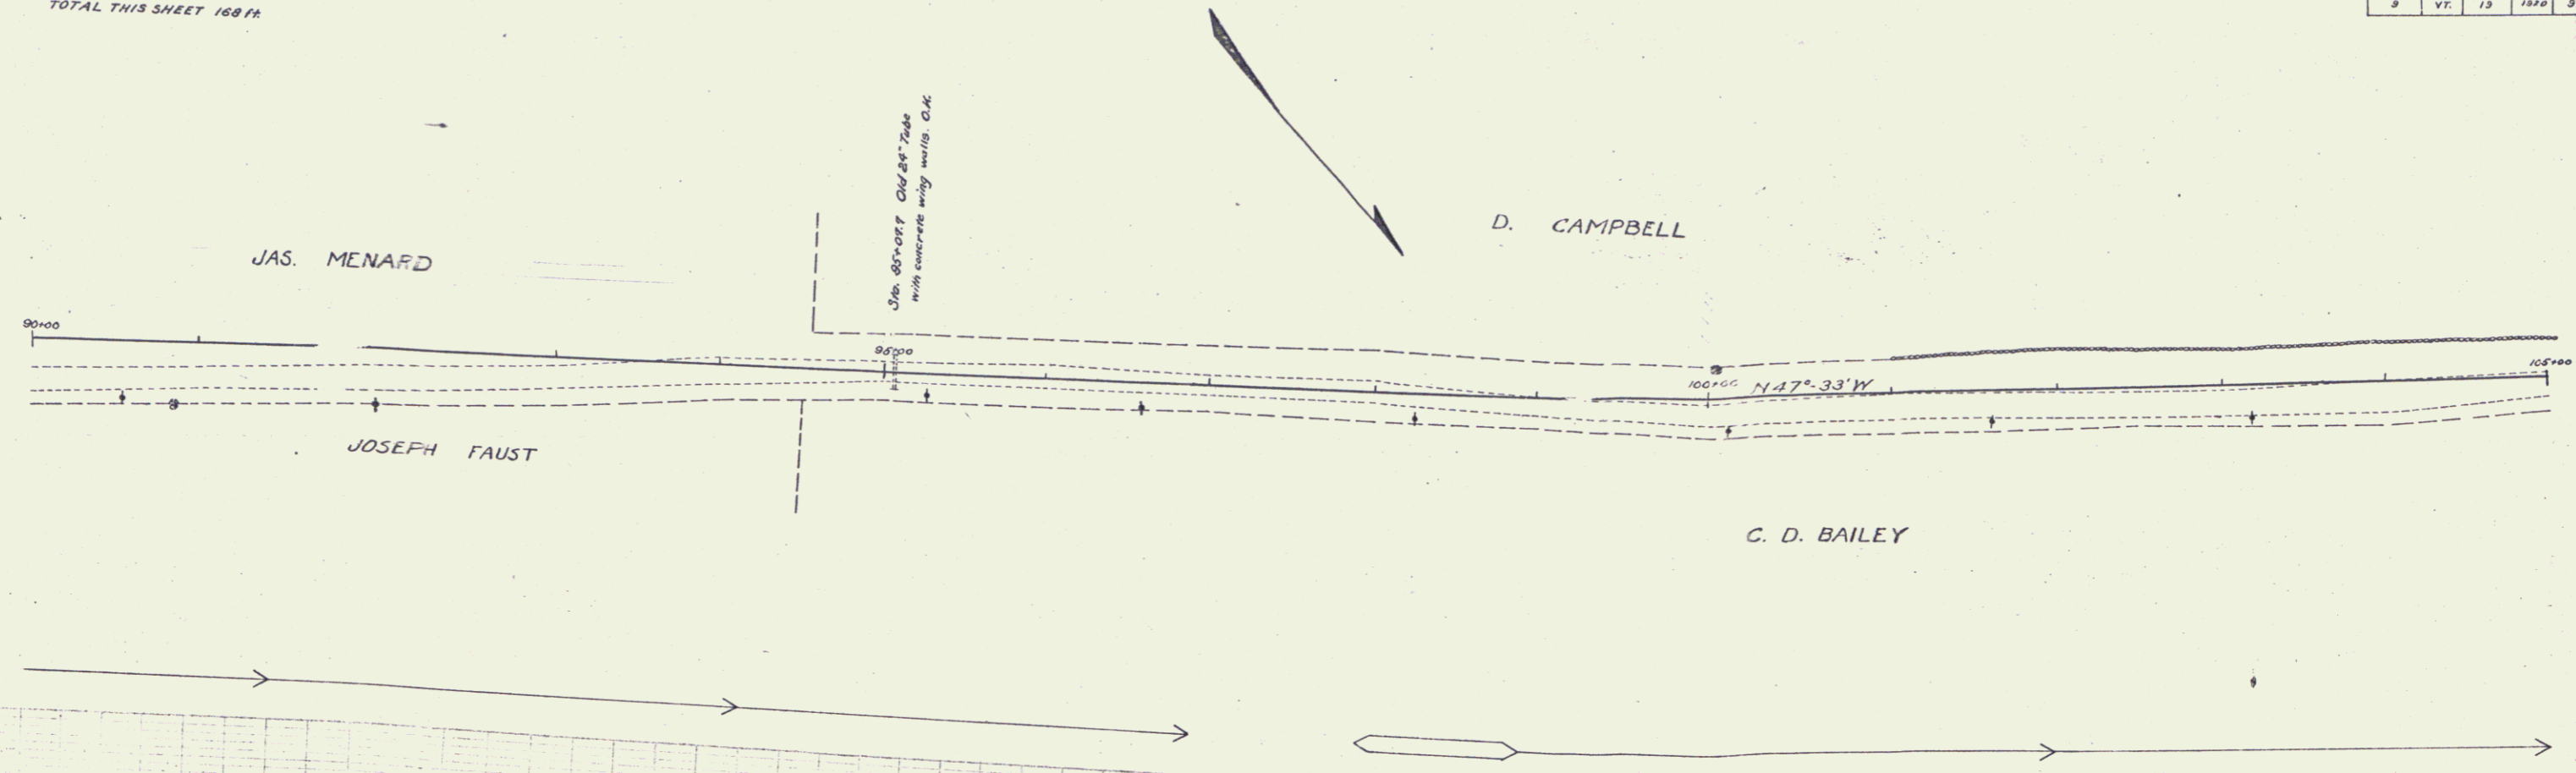

#12 B.M. Southeast corner of west headwall of culvert at Sta. 95+07.7. Elev. 311.77