

FED. ROAD DIST. NO.	STATE	FED. AID PROJ. NO.	FISCAL YEAR	SHEET NO.	TOTAL SHEETS
9	VI.				

PLAN	
DATE	CHKD.
BY	
NO.	

PROFILE	
DATE	CHKD.
BY	
NO.	

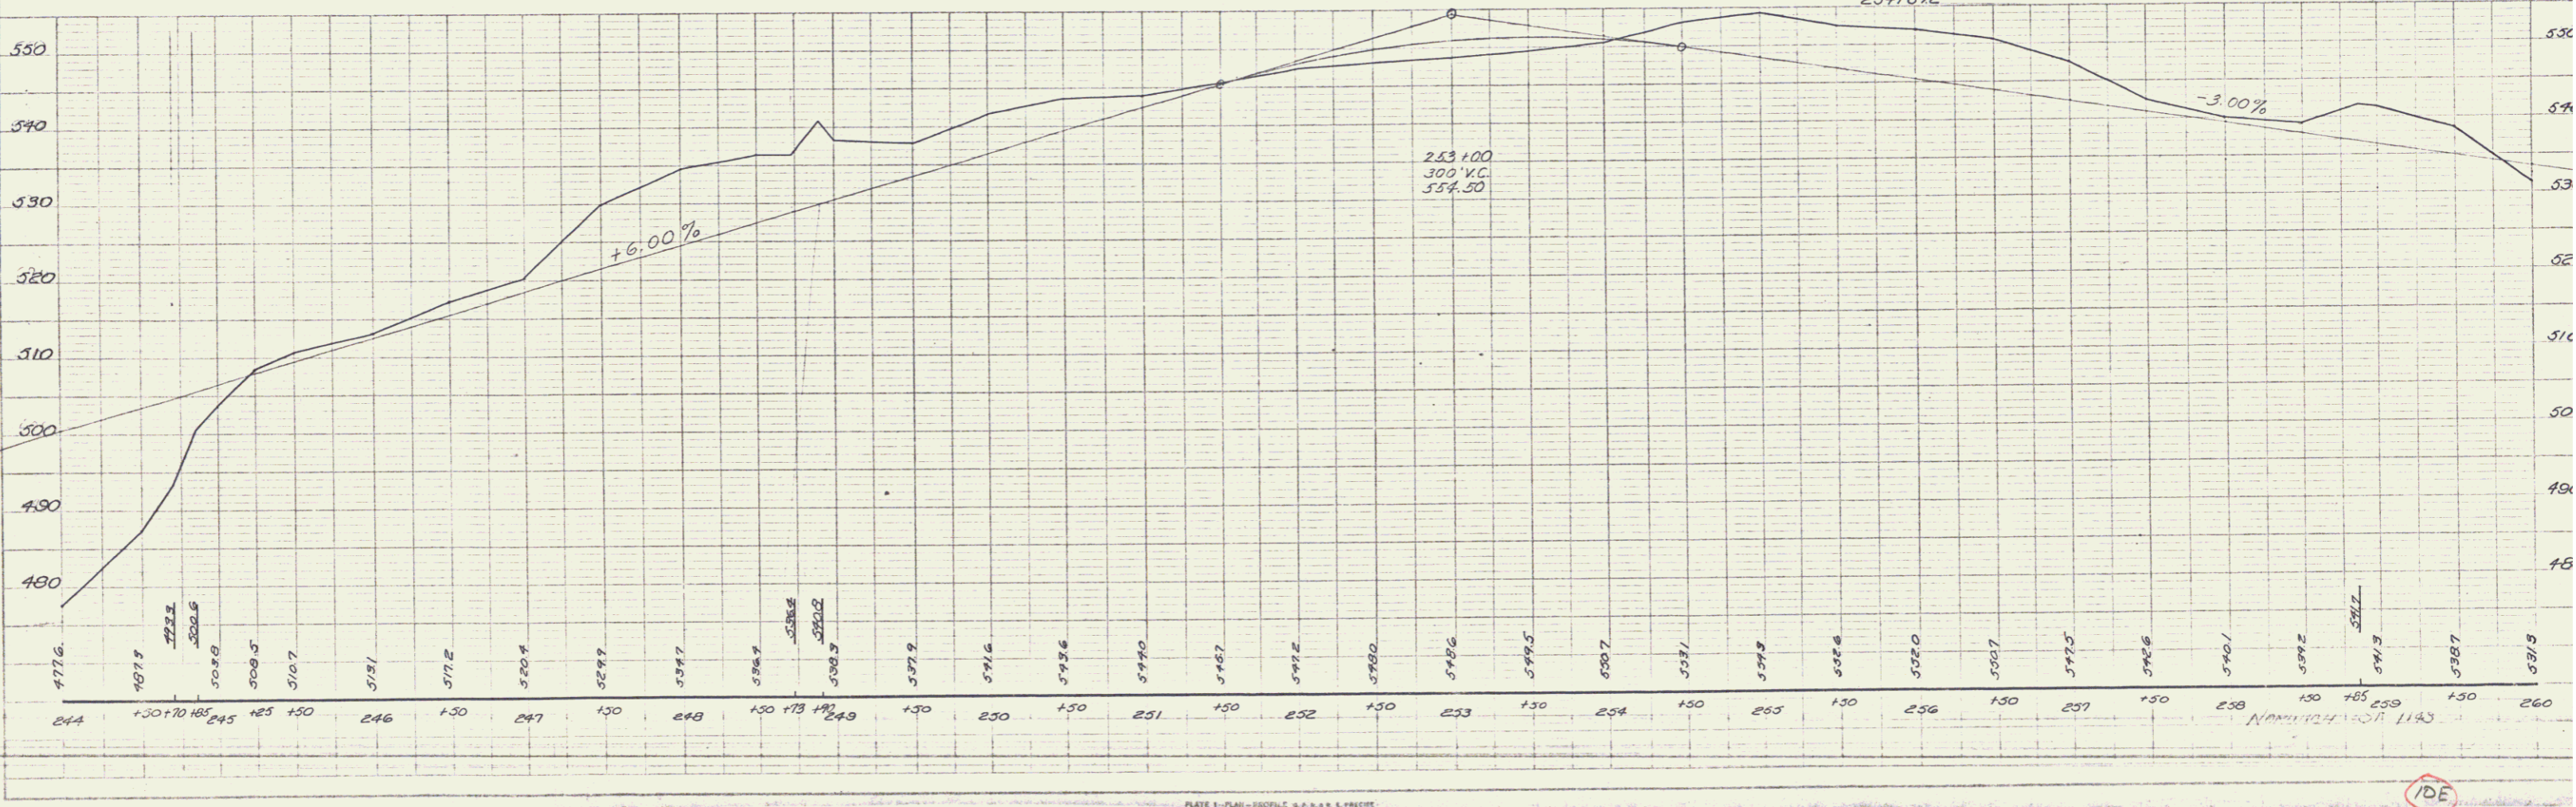
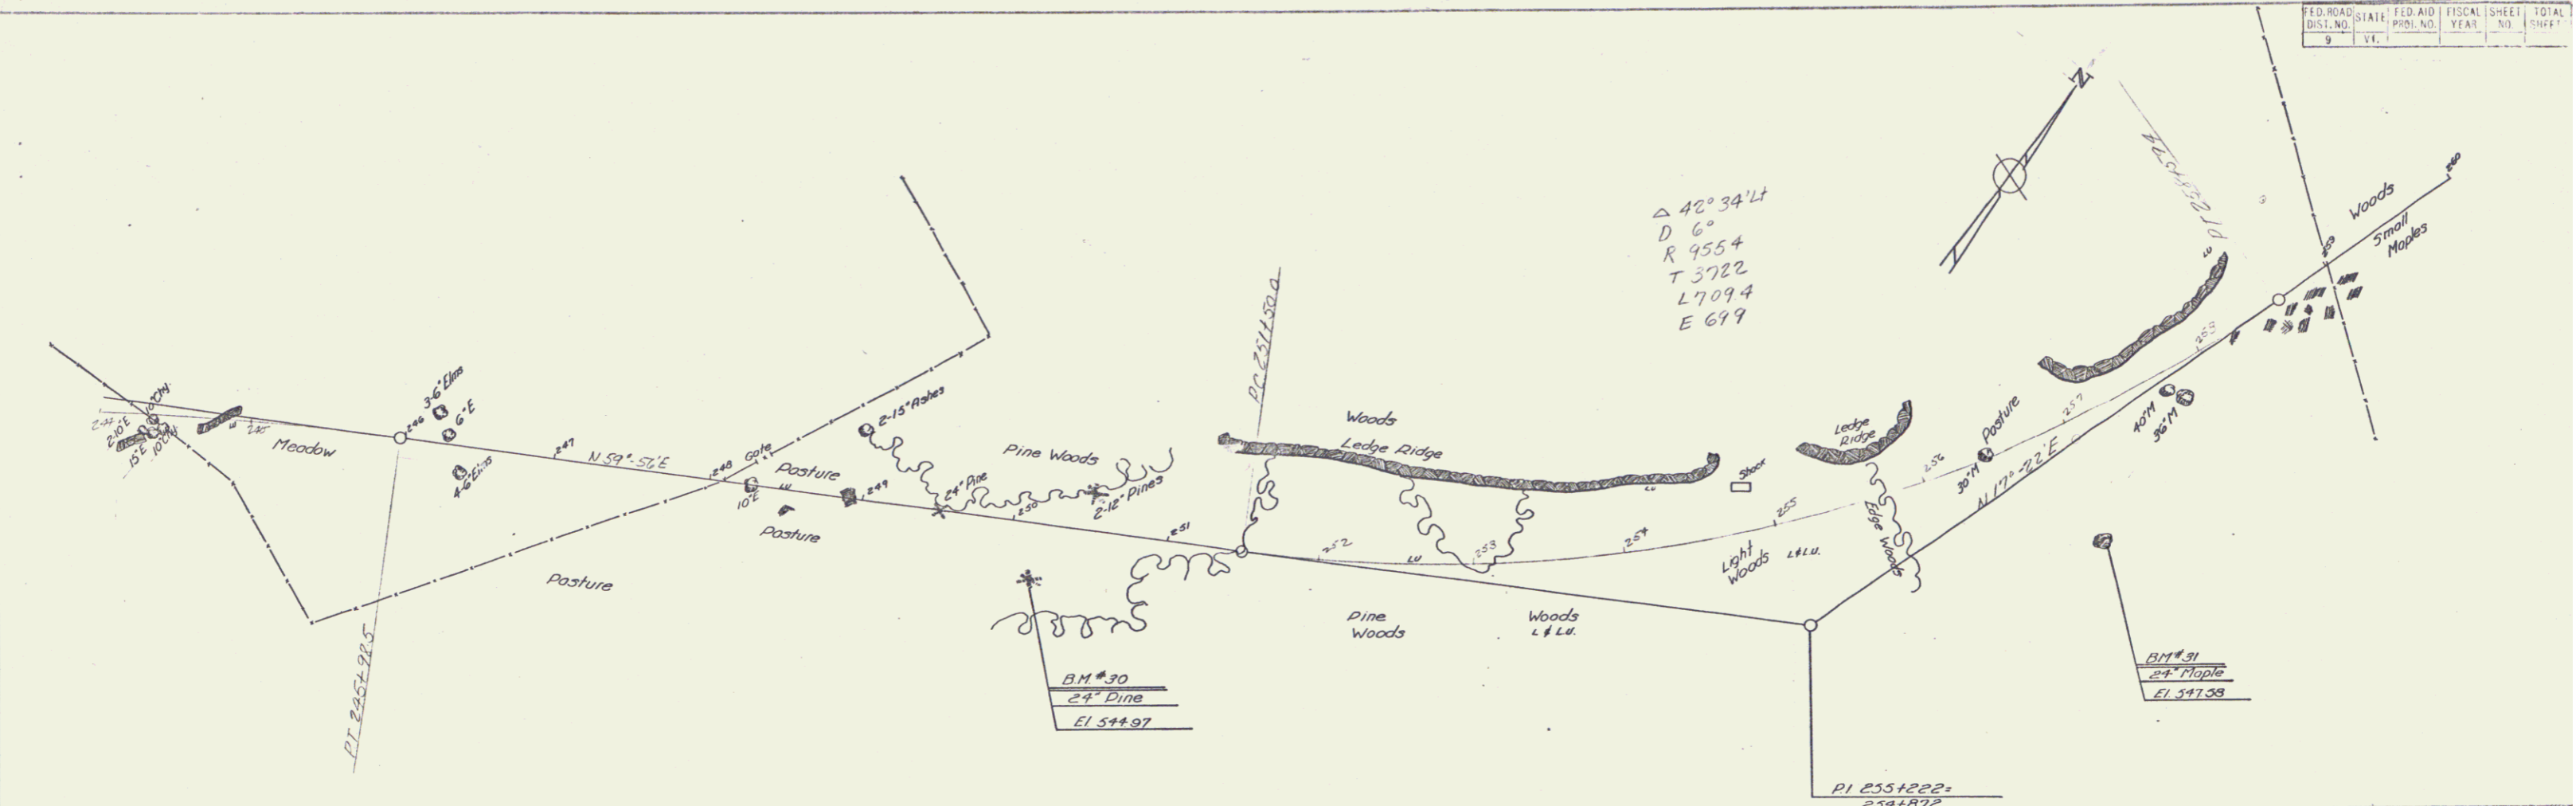


PLATE 1 - PLAN - PROFILE - S.P.A. & P.C.E.T.S.

10E

18