
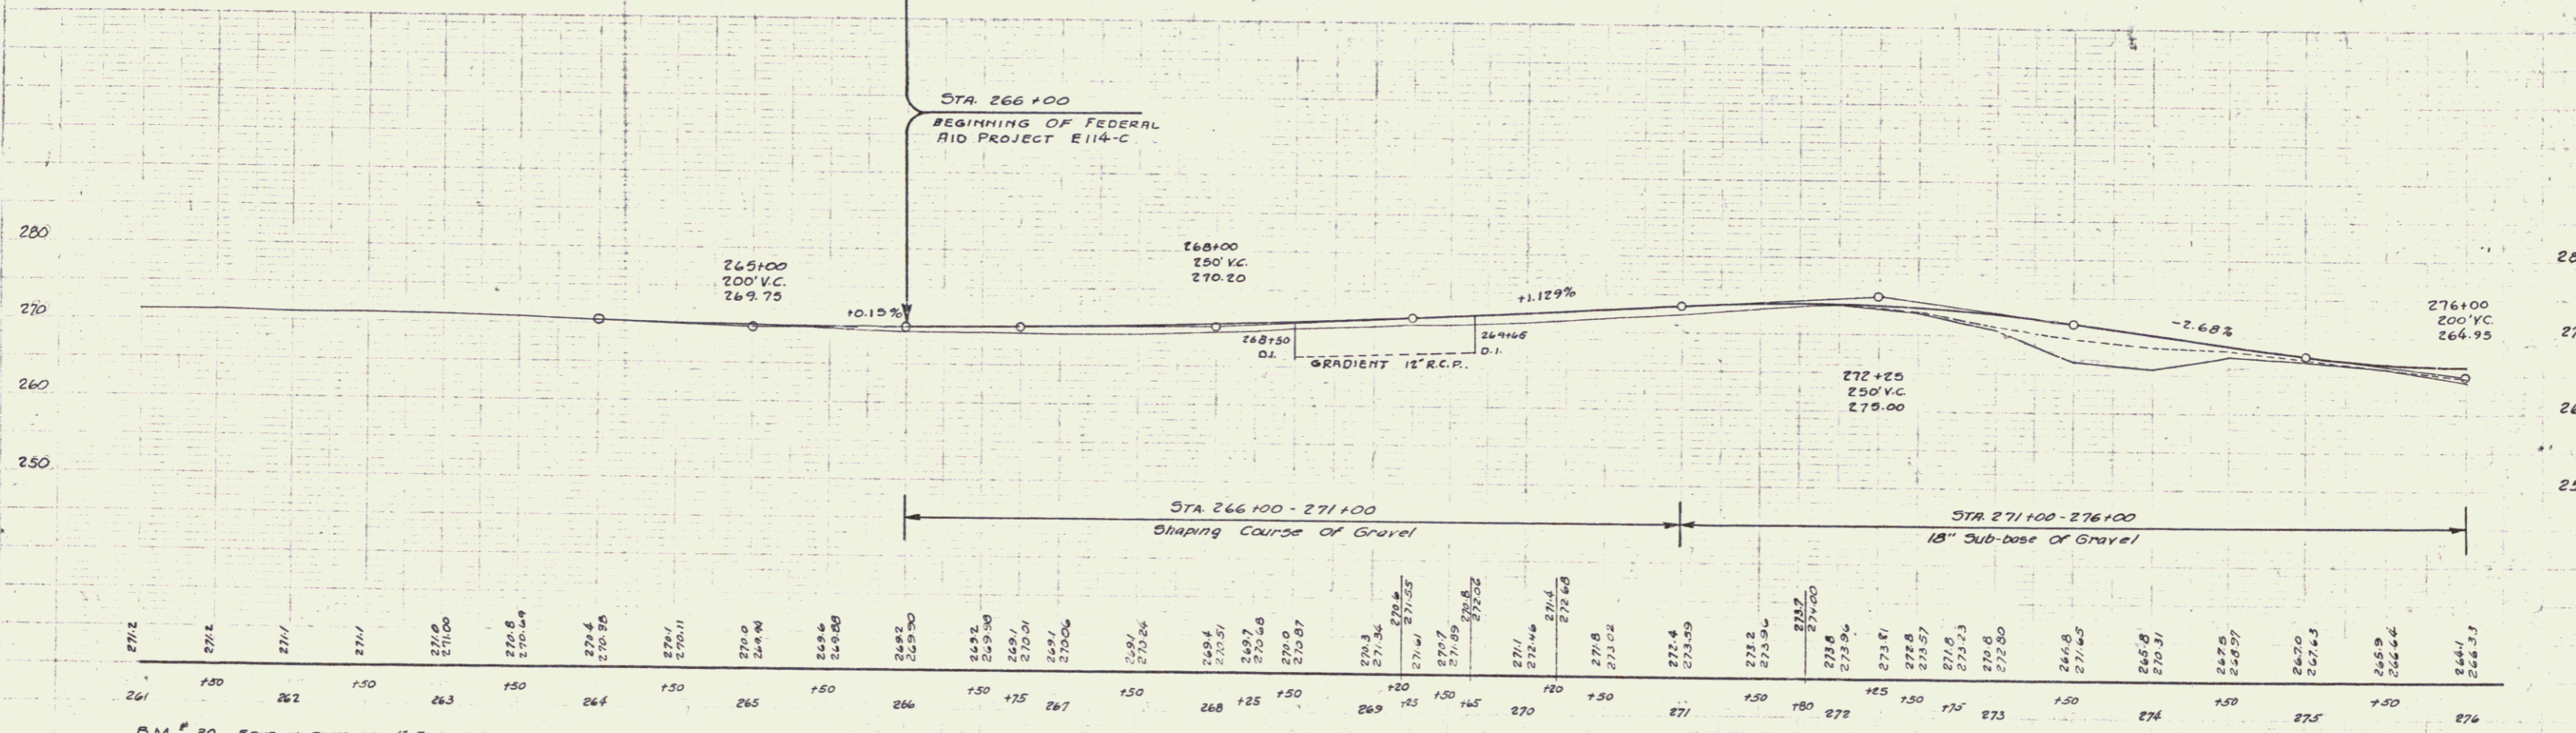


Parcel	Kind of Instrument	Date of Grant	Grantor	Grantee	Recorded	Remarks
A	Q.C.D.	11-28-32	Arthur Goodrich	St of H	25 477	12-1-32
B	Q.C.D.	11-28-32	Ira Grant	"	25 470	12-1-32
C	Q.C.D.	11-25-32	Mrs. J. Hutchinson	"	25 467	12-1-32

STA	SIZE	LENG	CONC. B	CONC. C	CR. M.	STEEL	D.I. GRATES
268+25	12"	24'	---	---	---	2.3c	---
268+50	24"	40'	2.2c	---	---	198#	---
268+80-269+84	12"	112'	---	---	---	---	1
269+85	---	---	1.3c	---	---	---	---
270+50	12"	24'	---	---	---	2.3c	---
276+00	18"	32'	2.2c	---	---	1.9c	---

RD NO. STATE FED. AID FISCAL YEAR NO. SHEET  
 4 VT 214C 1932 4 12

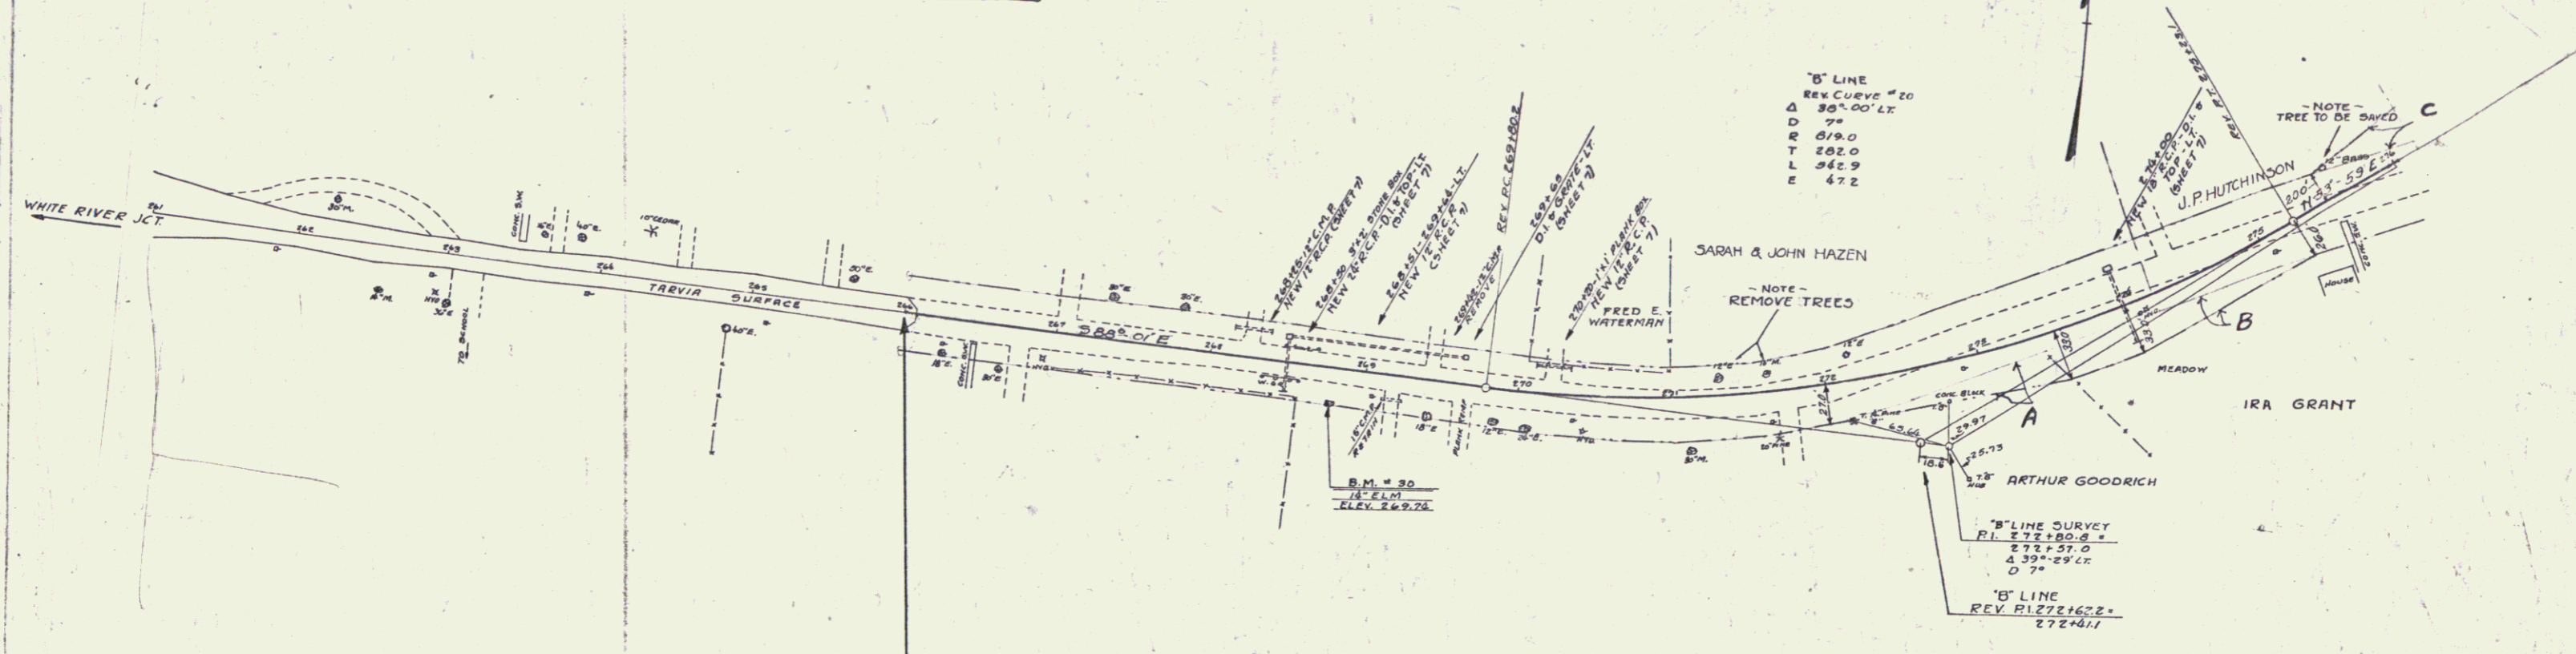

B.M. # 30 SNAKE IN ROOT OF 14' ELM, 21.5 FT. RT. OF STA 268+75 - ELEV. 269.74

SERIES E E114-C  
 Sheet 4 of 12