


TYPICAL SECTION
SIDE ROAD STA. 399+50 LT.

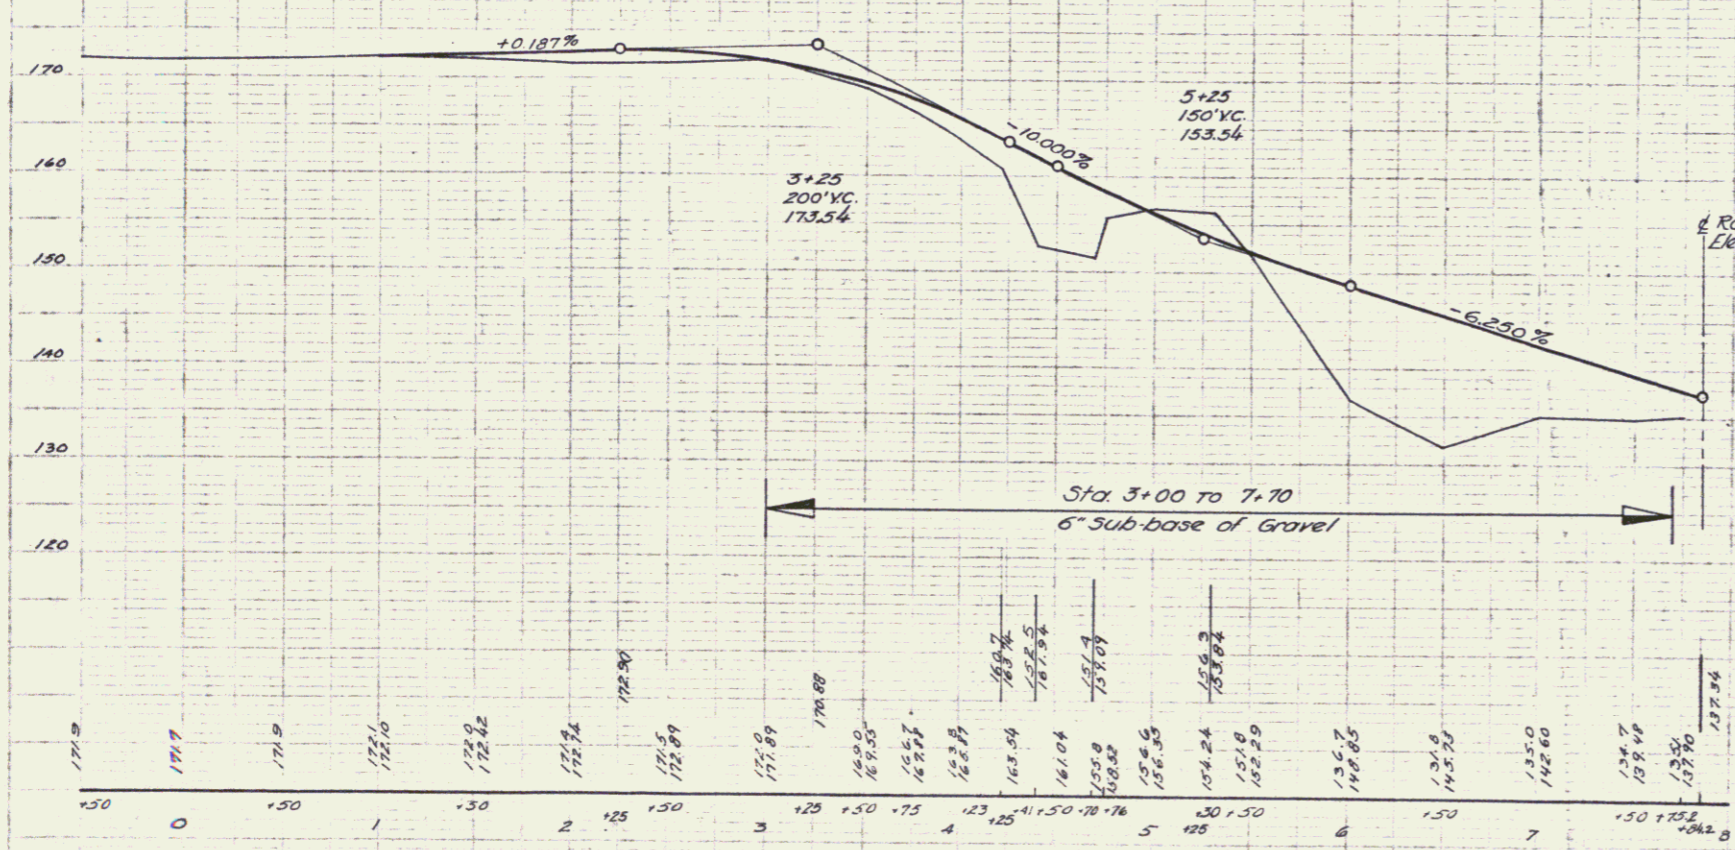

ESTIMATED QUANTITIES:
 Earth Excavation 327 cu. yd.
 Borrow 3470 " "
 Sub-base of Gravel 175 " "
 Gravel Surface Course 215 " "
 Gravel Surface Course To Be Paid
 As Sub-base of Gravel Item 10-C