

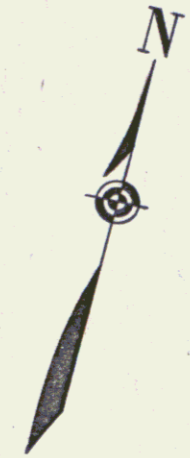


PLAN
 1/2" = 100'
 1/4" = 50'

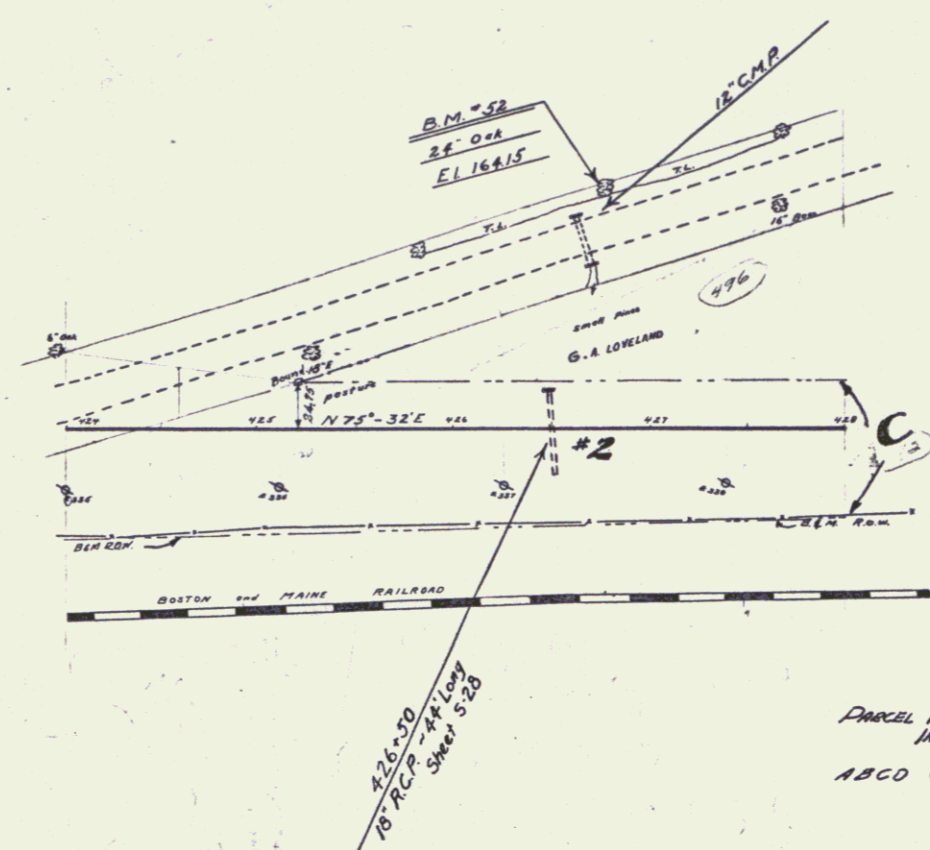

PARCEL	KIND OF INSTRUMENT	DATE	GRANTOR	GRANTEE	RECORDED	REMARKS
ABCO	Q.C.D.	11-3-36	CEO. A. LOVELAND	JT. OF T. 26	BOOK PAGE DATE VOL. #2	448 11-6-36 426+50

PLAN
 1/2" = 100'
 1/4" = 50'

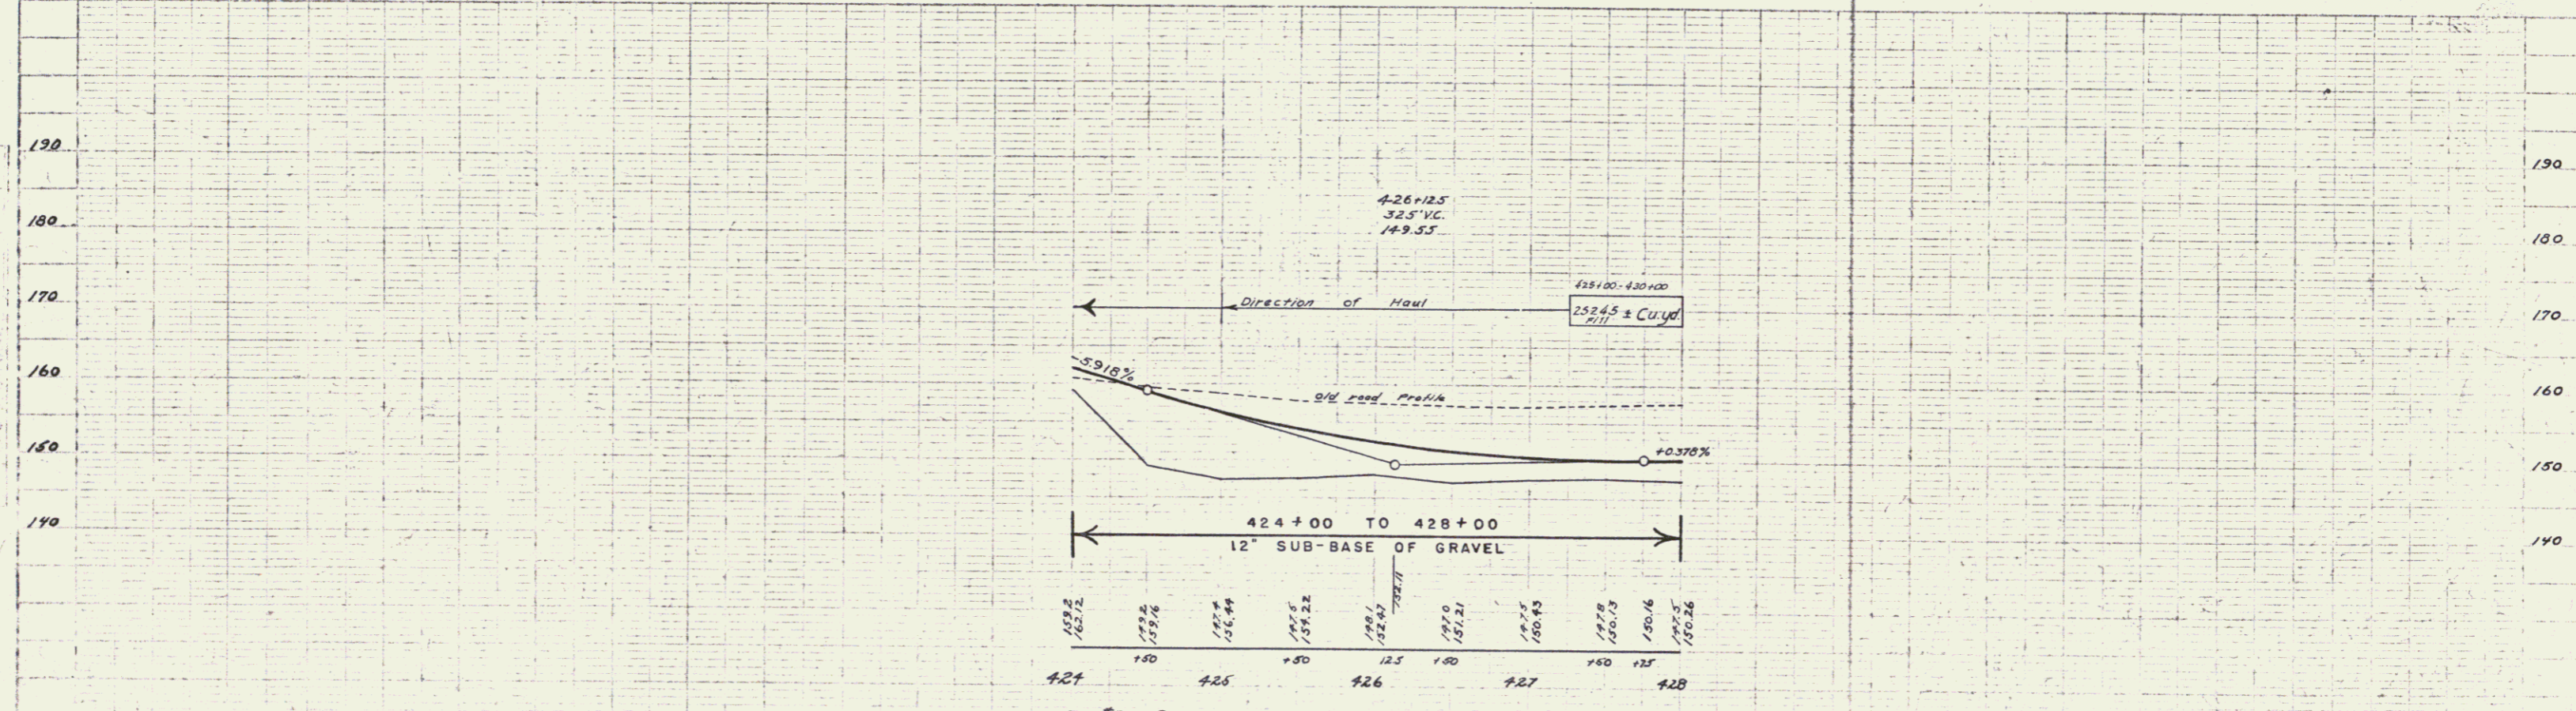

B.M. 52 Spike in roof of 24' Oak 121' Lt Sta 426+76 - Elev. 164.15