


PARCEL	INSTRUMENT	DATE	GRANTOR	GRANTEE	RECORDED	REMARKS
A-B	W.O.	8-28-37	WOMALISTER	BIRWELLENSTATE	28	800' 28' DATE 8-31-37 78-535+00 *28 607+50 *28 617+50

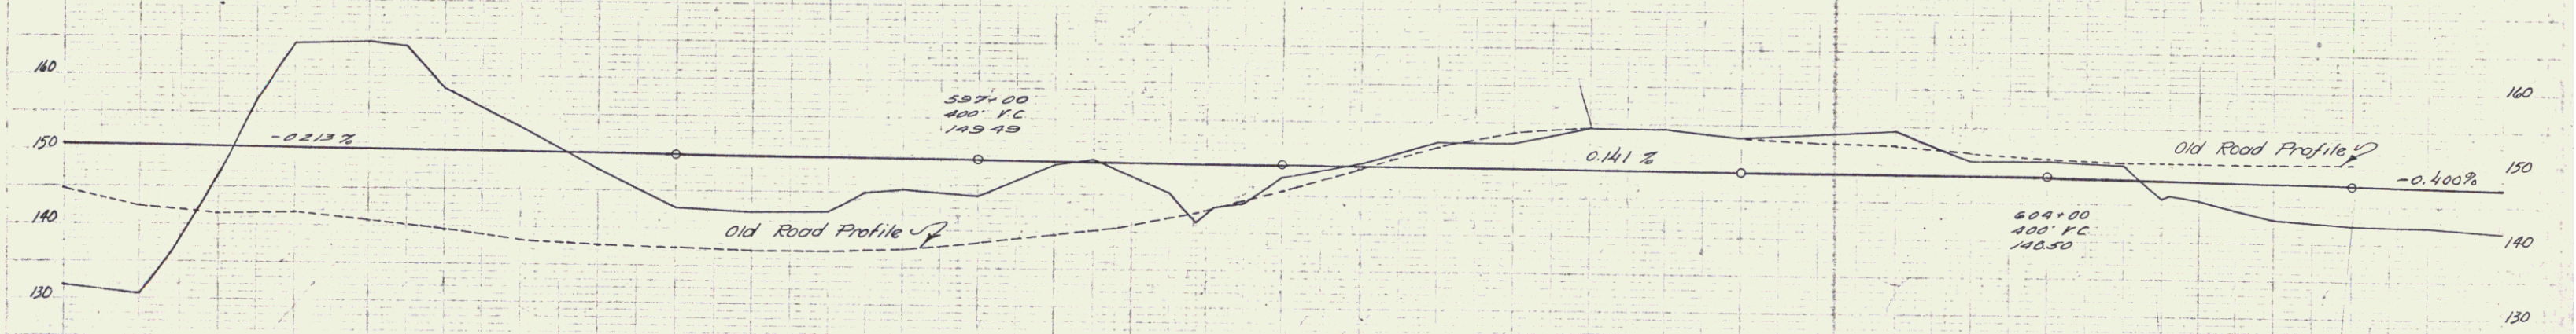

Sta.	Elev.	Sta.	Elev.	Sta.	Elev.	Sta.	Elev.	Sta.	Elev.	Sta.	Elev.	Sta.	Elev.	Sta.	Elev.	Sta.	Elev.	Sta.	Elev.														
591	150.77	592	150.66	593	150.62	594	150.13	595	150.02	596	149.71	597	149.53	598	149.41	599	149.21	600	149.07	601	148.96	602	148.79	603	148.61	604	148.37	605	148.23	606	148.10	607	147.80

B.M. 25 12" Pine 3' Lt. Sta. 590+02 Elev. 146.99
 B.M. 70 12" Elm 36' Rt. Sta. 604+20 Elev. 148.37