



Guard Rail Required
 On Left - Sta 5+11 to 5+59 48'
 - Right - 5+03, 5+67 64'

3 10 718 1925 3 10

H.M. Present
 12/1/04
 3/1/05
 3/1/06

H.M. Present
 12/1/04
 3/1/05
 3/1/06

9

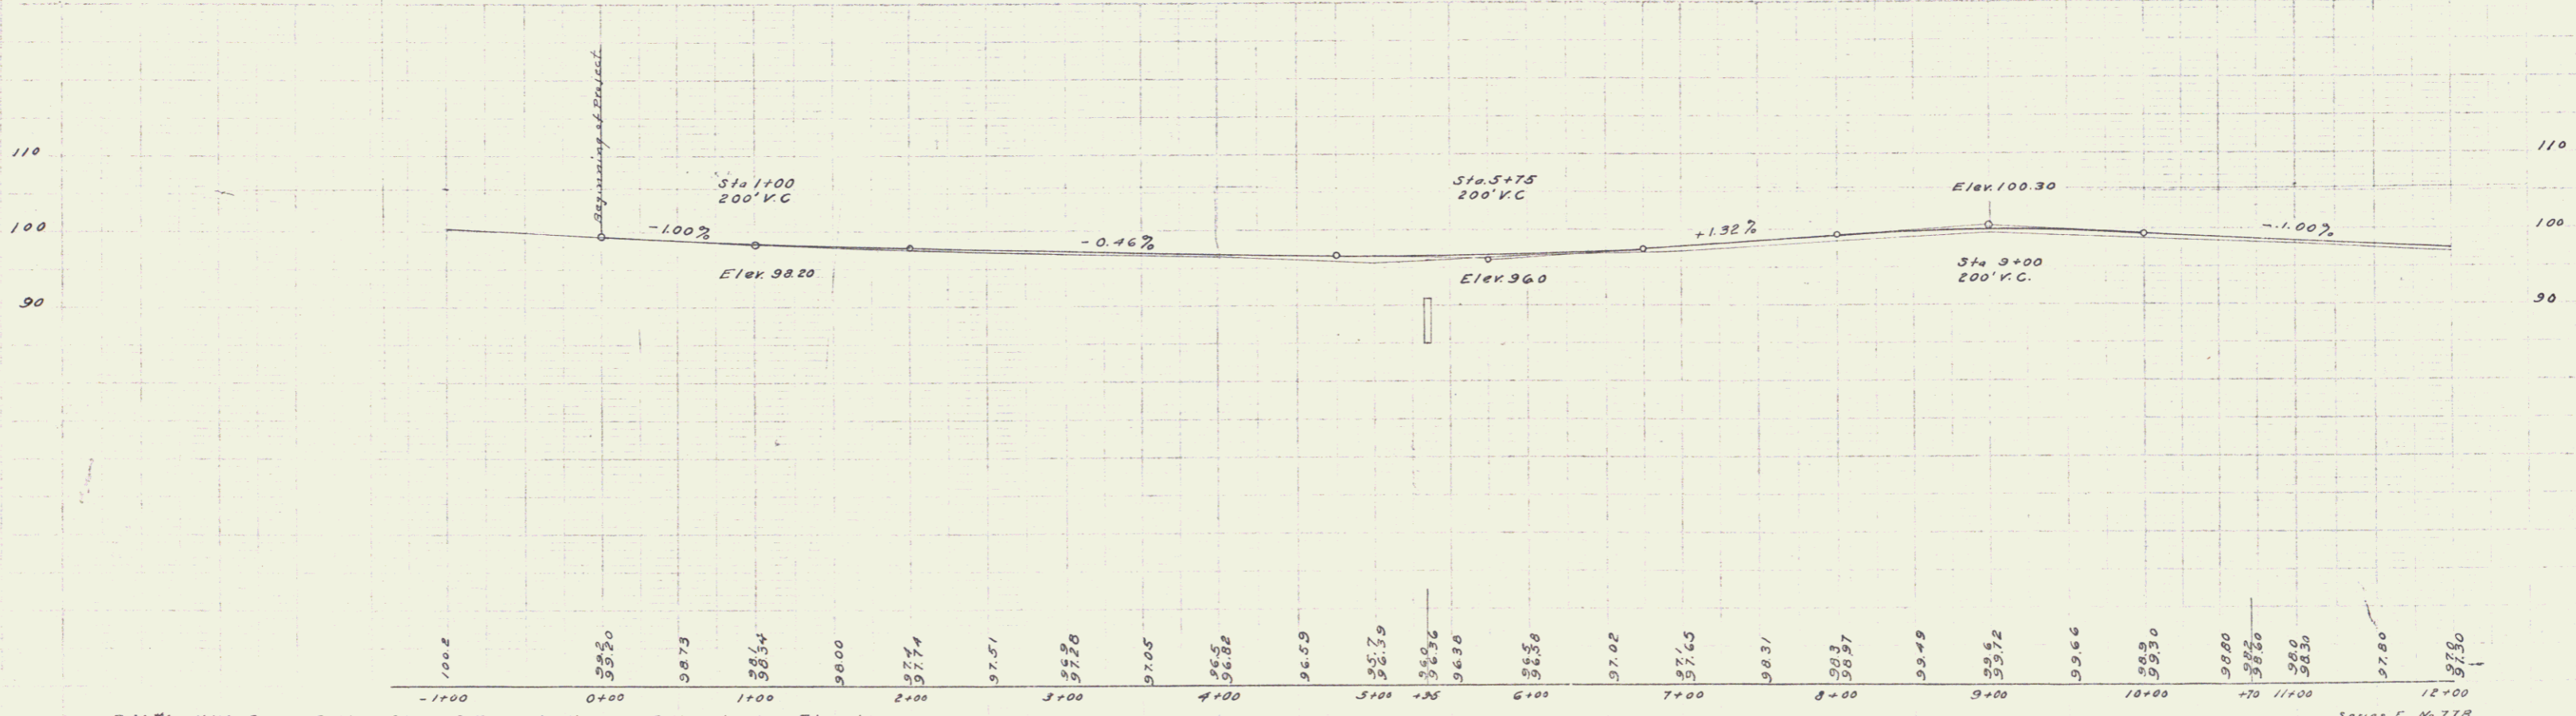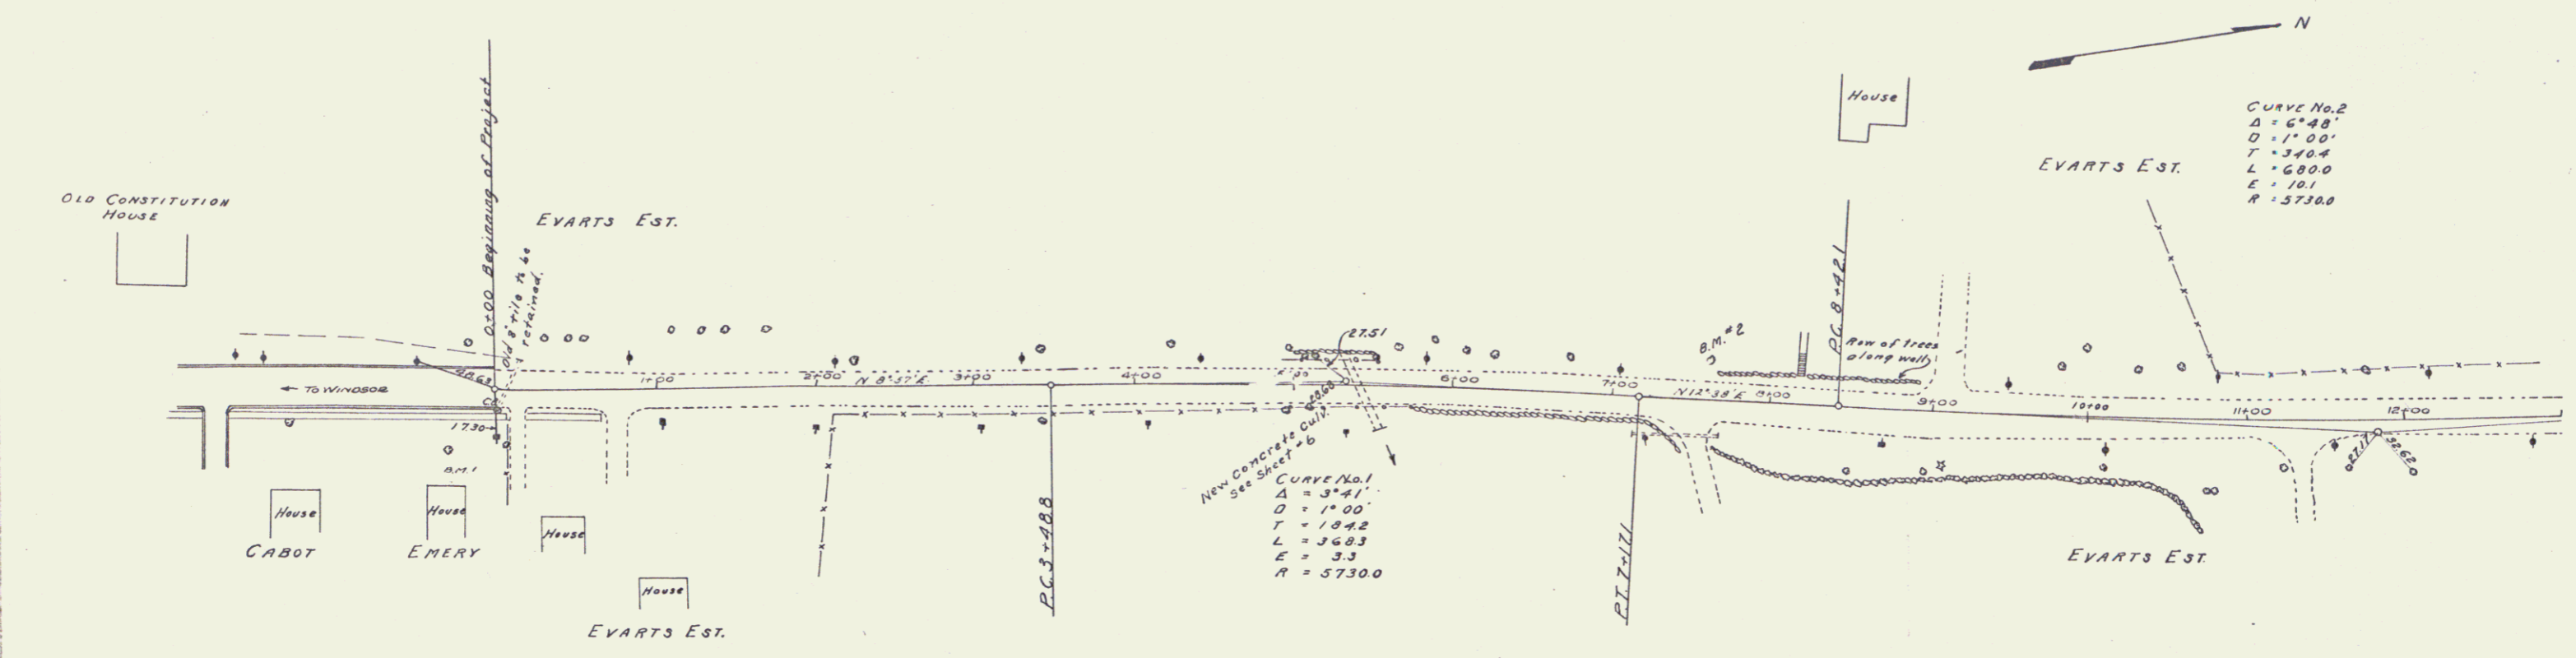

B.M. #1 N.W. Corner Bottom Step of Emory's House, 9 No. Main St. Elev 100.00
 B.M. #2 Spike in 64" Maple 25' left Sta 7+60 " 98.30

Series F No. 77B
 Sheet 3 of 10