



NOT REPRODUCED FOR ANY PURPOSES WITHOUT THE WRITTEN PERMISSION OF THE ENGINEER  
 278 1925 5 10

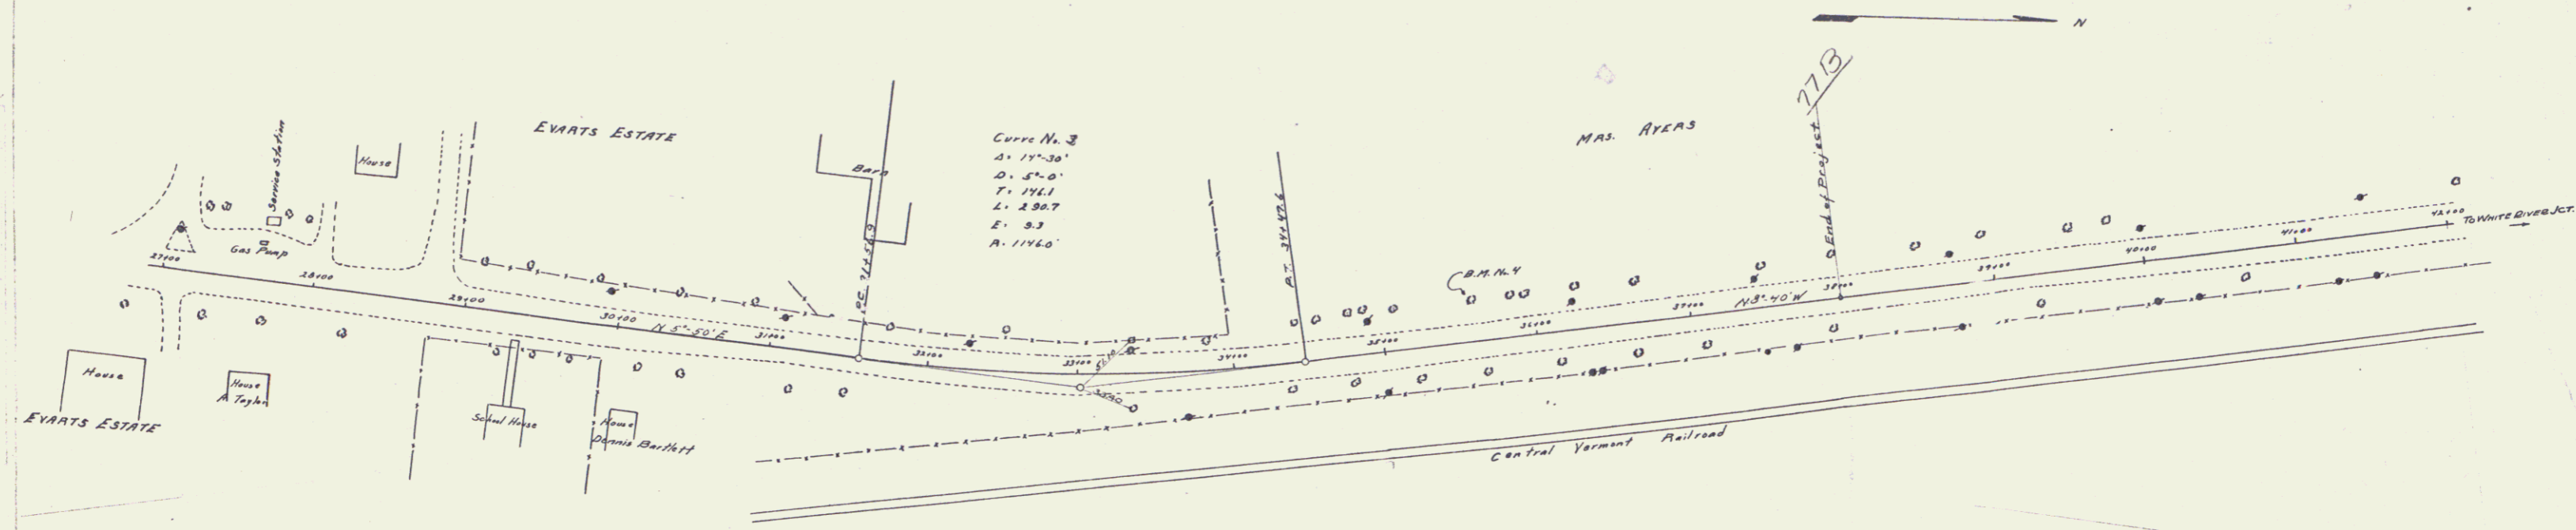

Curve No. 3  
 Δ: 15°30'  
 D: 54.0'  
 T: 196.1  
 L: 290.7  
 E: 3.3  
 A: 114.0'

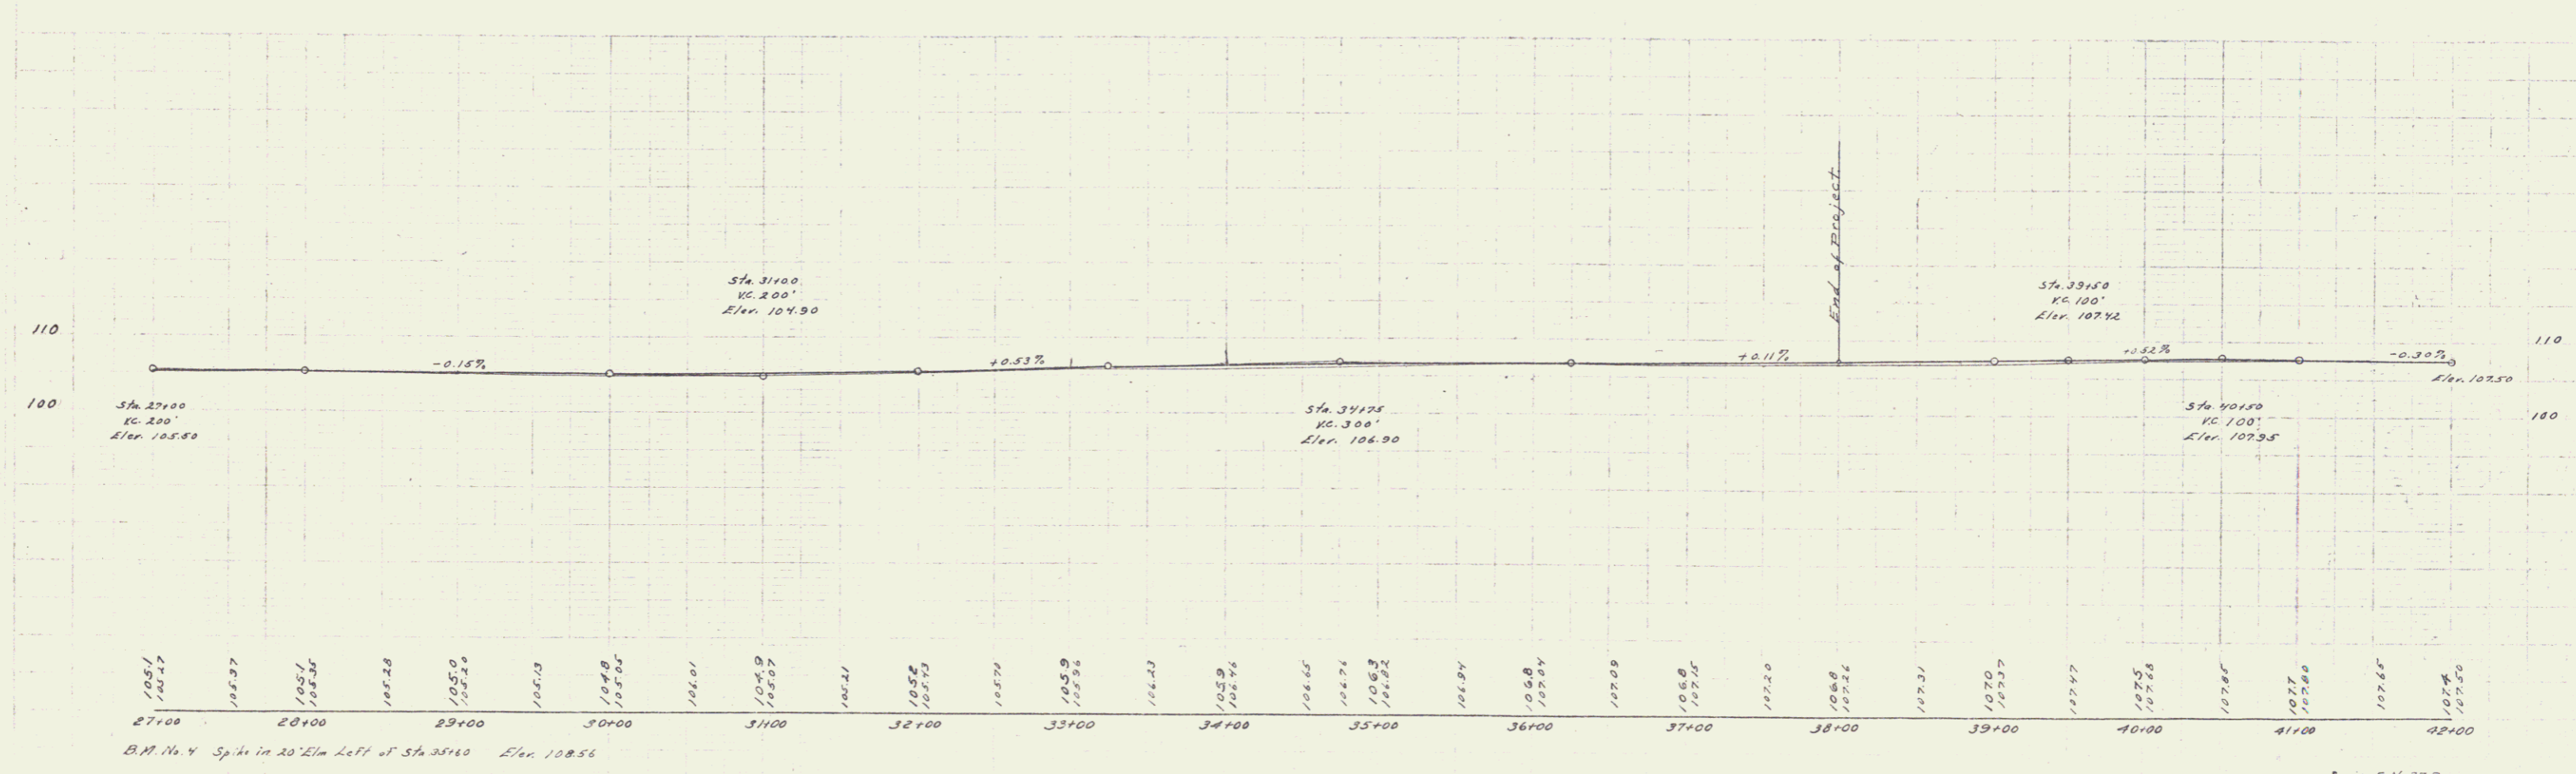

105.1	105.37	105.1	105.28	105.0	105.13	104.8	104.91	104.9	105.2	105.74	105.9	106.23	105.9	106.4	106.65	106.74	106.8	106.82	106.84	106.84	107.0	106.8	107.0	106.8	107.2	106.8	107.2	107.31	107.0	107.27	107.47	107.5	107.68	107.85	107.7	107.85	107.65	107.8	107.85							
27+00		28+00		29+00		30+00		31+00		32+00		33+00		34+00		35+00		36+00		37+00		38+00		39+00		40+00		41+00		42+00																

B.M. No. 4 Sp. in 20' Elm Left of Sta. 35+00 Elev. 108.56

Series F No. 773  
 Sheet 10