
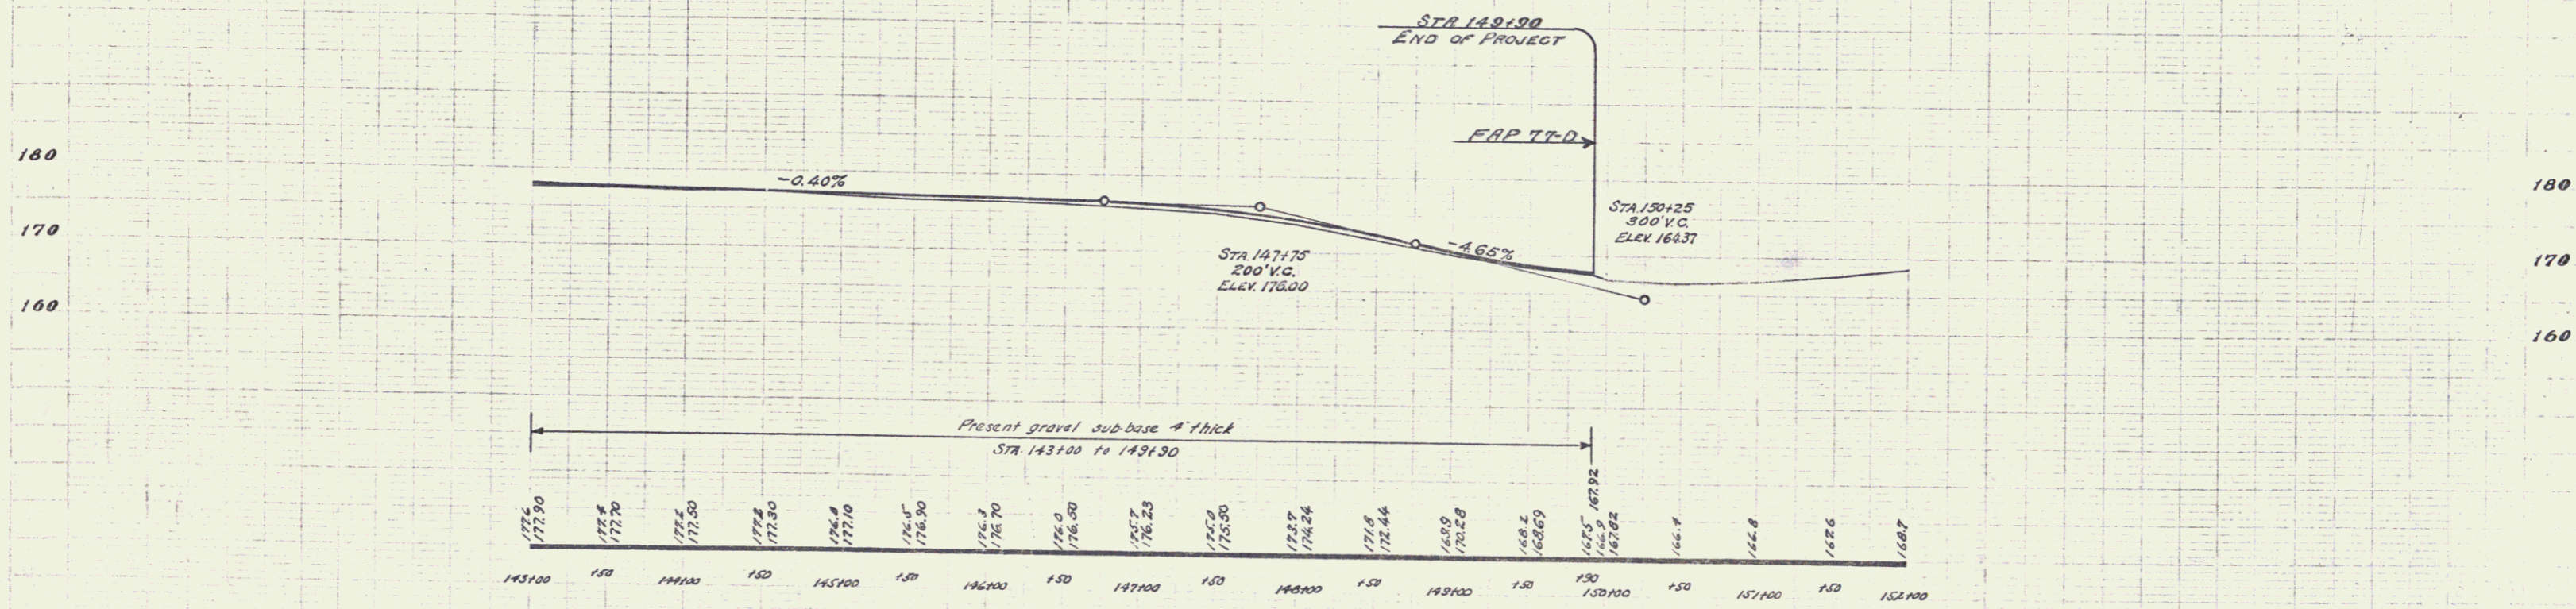


FED. ROAD DIST. NO.	STATE	FED. AID PROJ. NO.	FISCAL YEAR	SHEET NO.	TOTAL SHEETS
9	VT.	77-D	1929	8	13

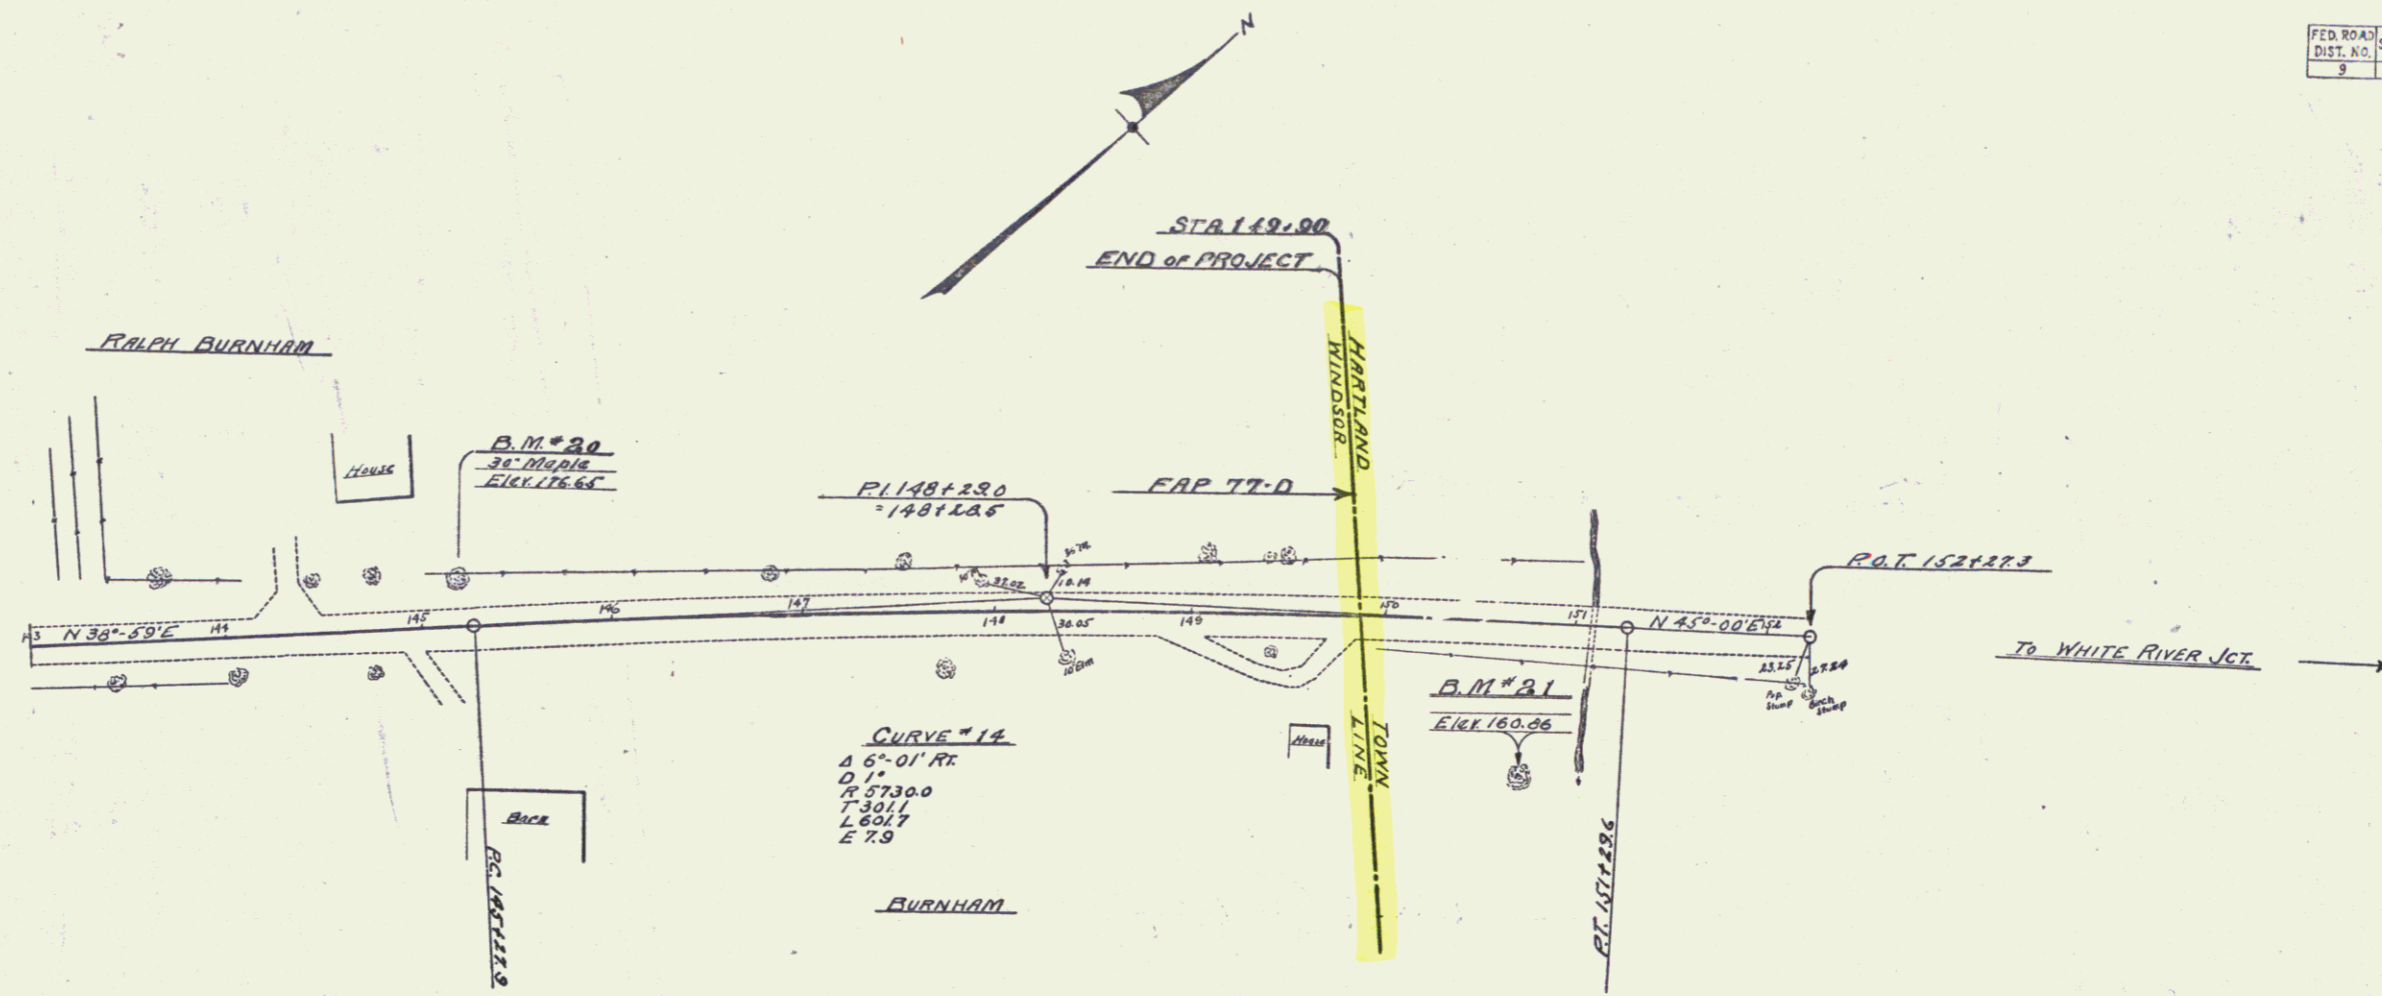

B.M. 20 Spike in root 30" Maple, left of Sta 145+19, Elev 176.65  
 B.M. 21 Spike in root 18" Butternut, right of Sta 150+73, Elev 160.86

SERIES F # 77-D  
 SHEET 8 OF 13

6