

POOR ORIGINAL COPY

71.6 1930 1A 67


3000 GUARD RAIL REQUIRED

STATION	LOFT	RIGHT
438+95	24H	24H
447+50	24H	24H
454+27	24H	24H

NON REINFORCED PAV. CURBS REQUIRED

Station	Dist.	Wdg.	Size C.	Steel
434+27	15'	36H	12CY	17"
438+95	18'	36H	10CY	33"
447+50	18'	40H	10CY	33"

PLAN	DATE	BY
REVISED		
REVISION		

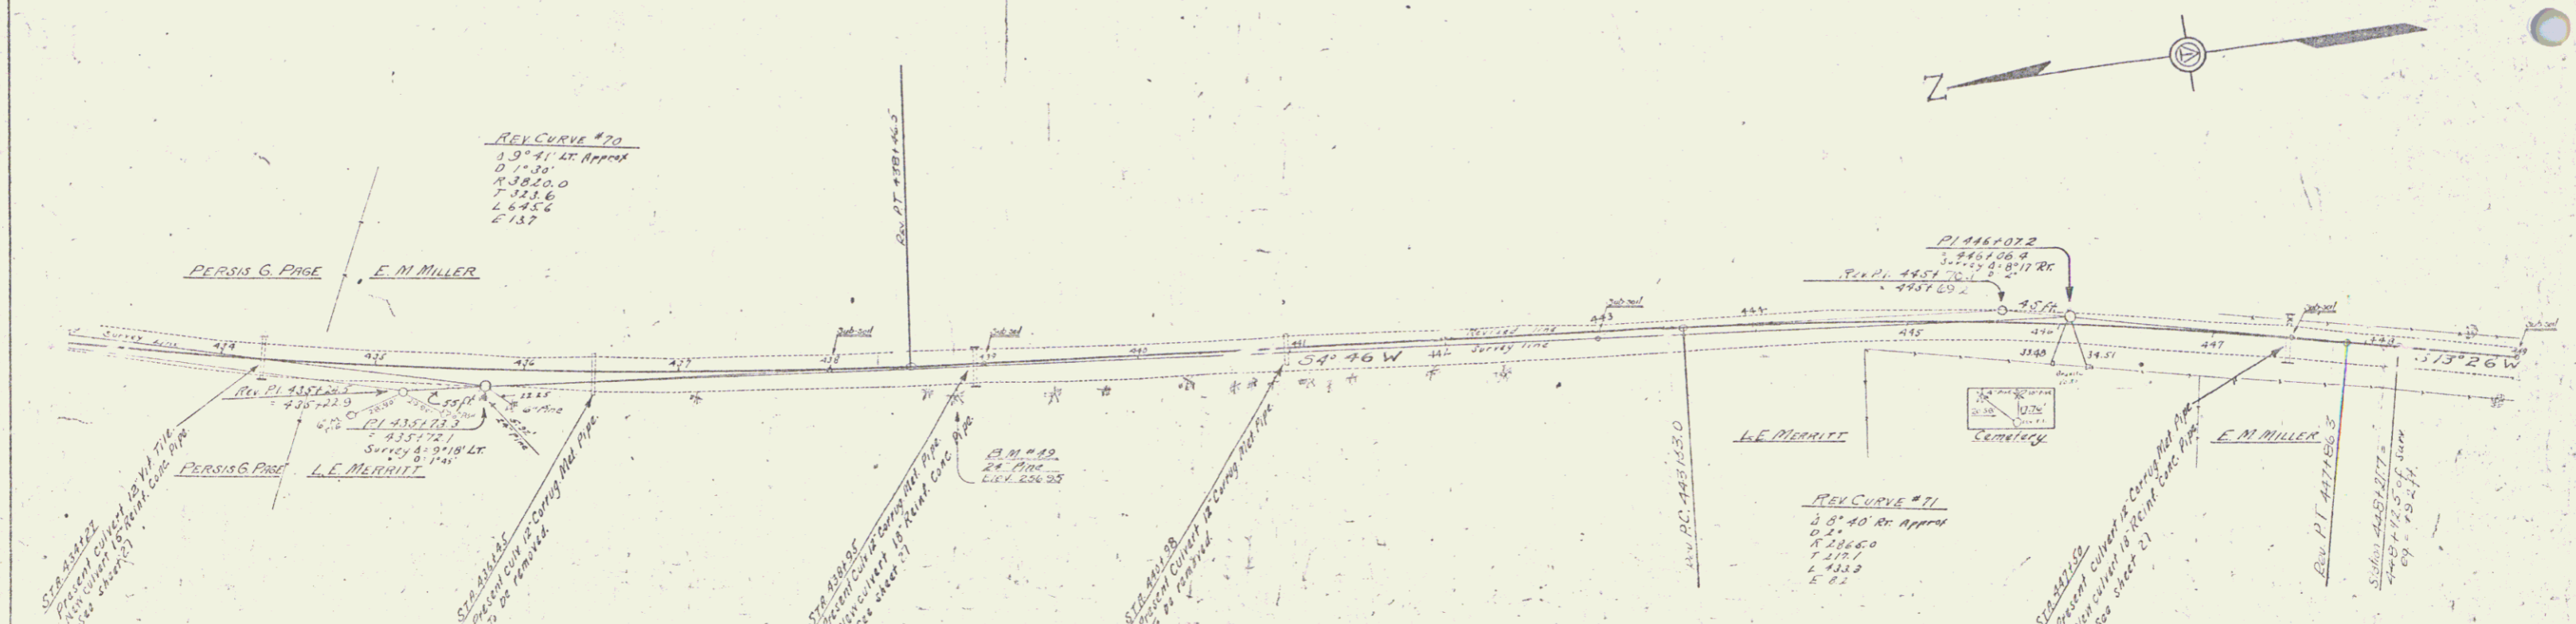

PROFILE	DATE	BY
REVISED		
REVISION		

