


TO ROAD DIST. NO.	STATE	PROJ. NO.	TOTAL SHEET NO.	TOTAL SHEETS
3	VT			


PLAN  
 DATE: 11-14-17  
 DRAWN BY: [Signature]  
 CHECKED BY: [Signature]

PROFILE  
 DATE: 11-14-17  
 DRAWN BY: [Signature]  
 CHECKED BY: [Signature]

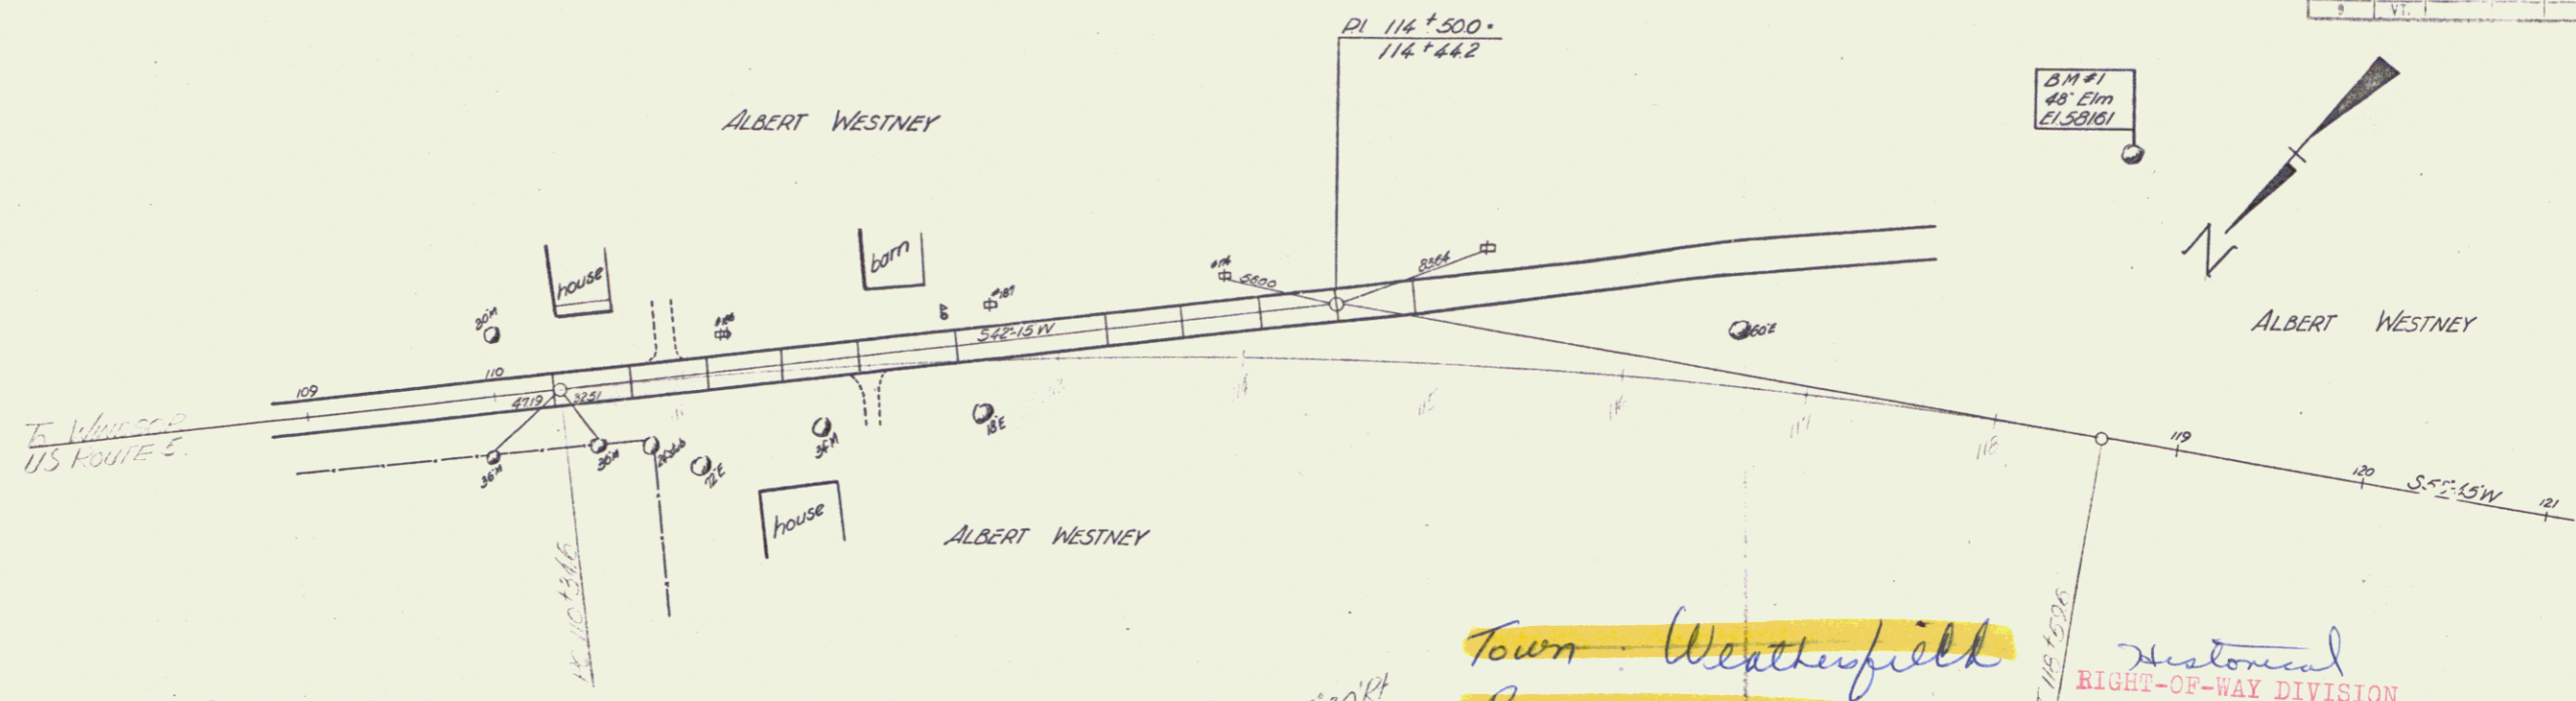

Δ R=30' RT  
 D=2'  
 R=28647'  
 T=4154'  
 L=2220'  
 E=1975'

Town: Weatherfield  
 Route: US 5  
 Project: Historical Survey 64(3) PERPETUAL  
 Pin# 99R333 town of US 5  
 MP 0.00-0.35 (To Be Returned To R.O.W. Division)

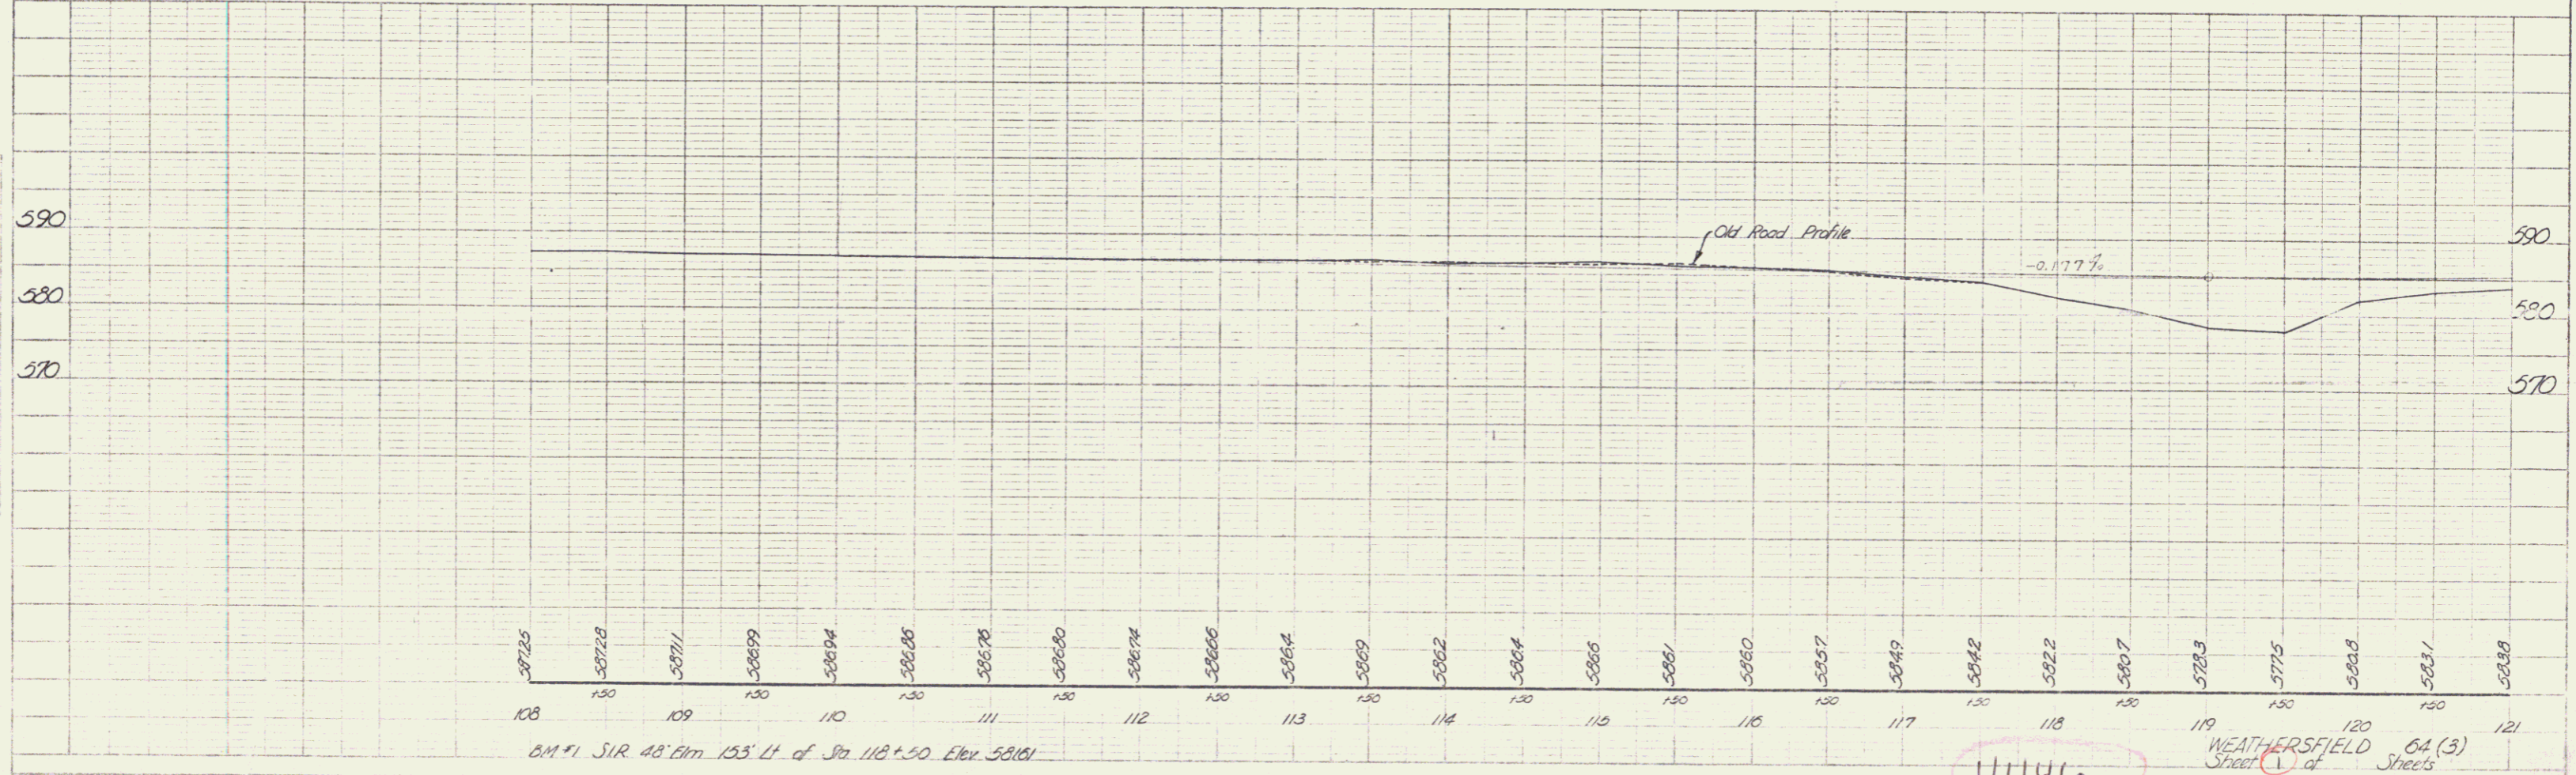

11146

WEATHERSFIELD  
 Sheet 1 of 64(3) Sheets  
 Drawn 16