
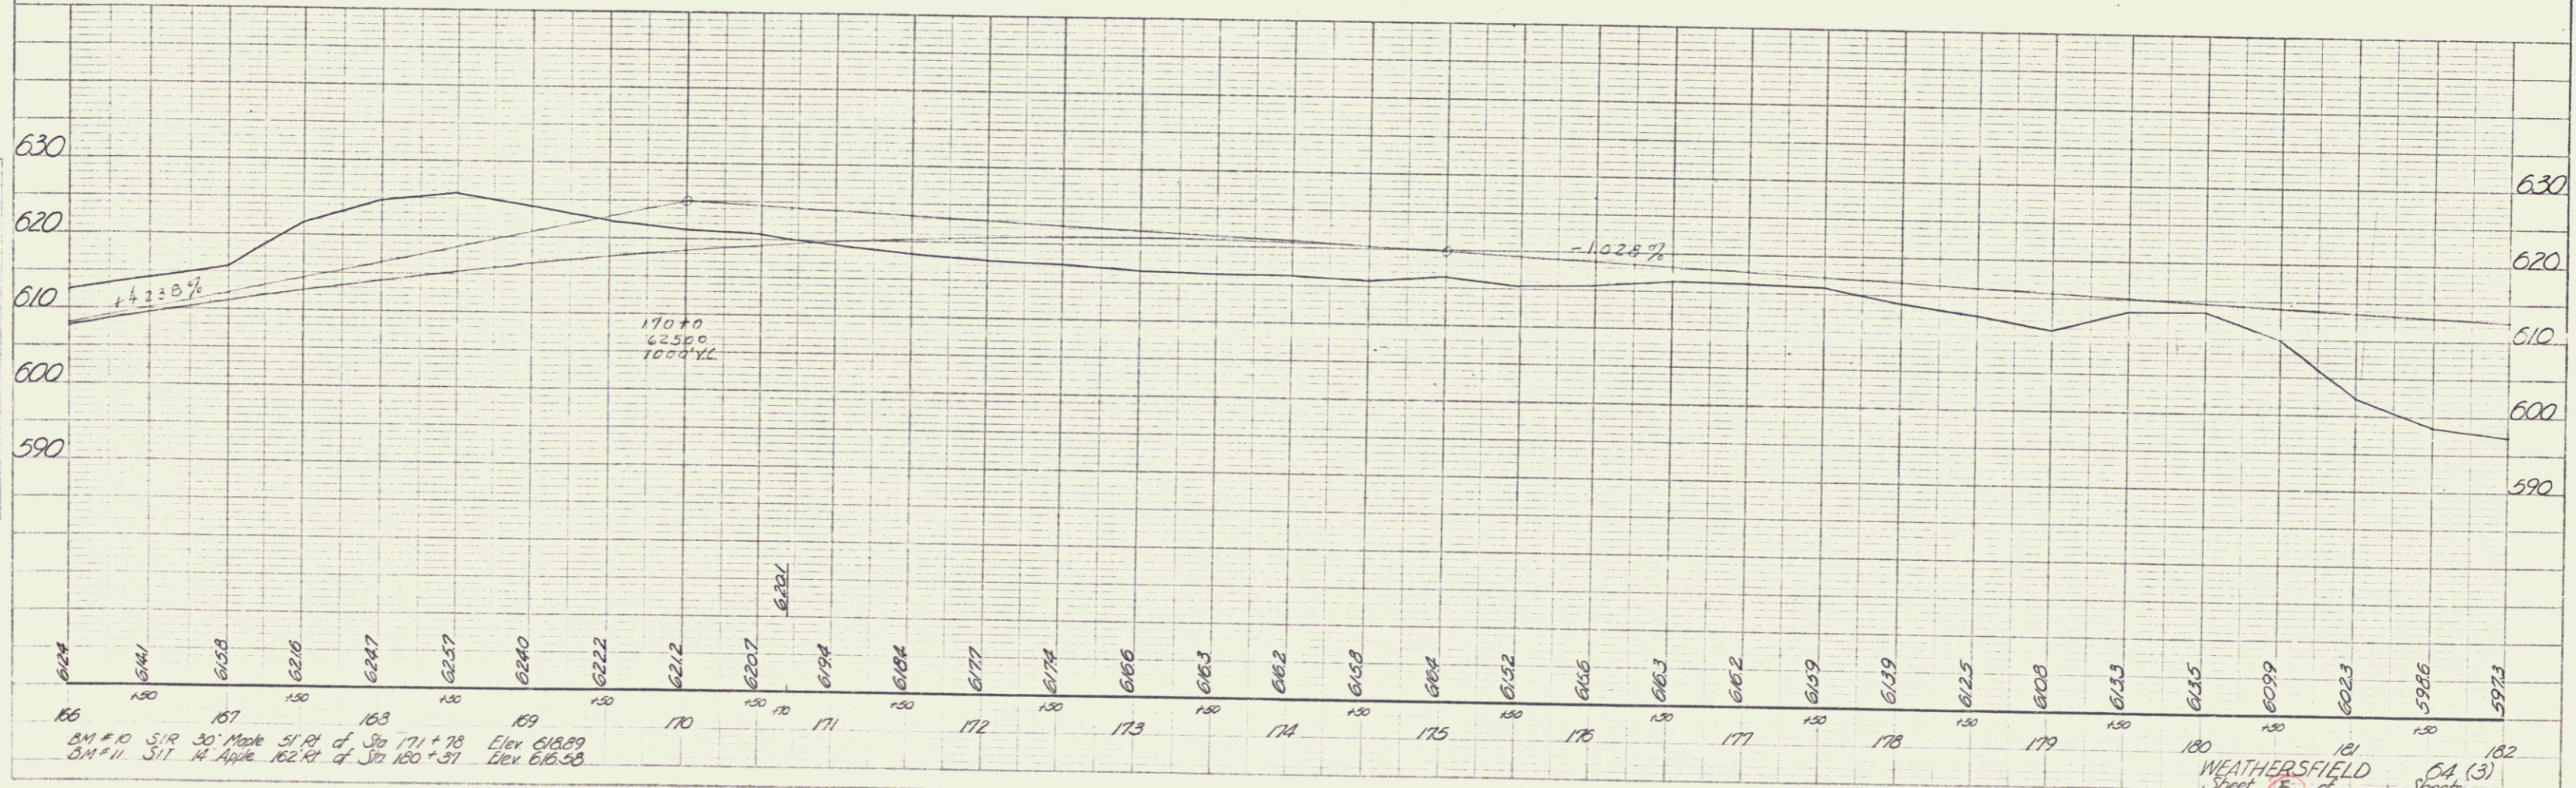


DIST. NO.	STATE	PROJ. NO.	YEAR	SHEET NO.	TOTAL SHEETS
5	VT			15	18

PLAN  
 NOTE BOOK  
 NO. 7863  
 DATE 7-4-46  
 DRAWN L  
 CHECKED L

PROFILE  
 DATE 7-4-46  
 DRAWN L  
 CHECKED L

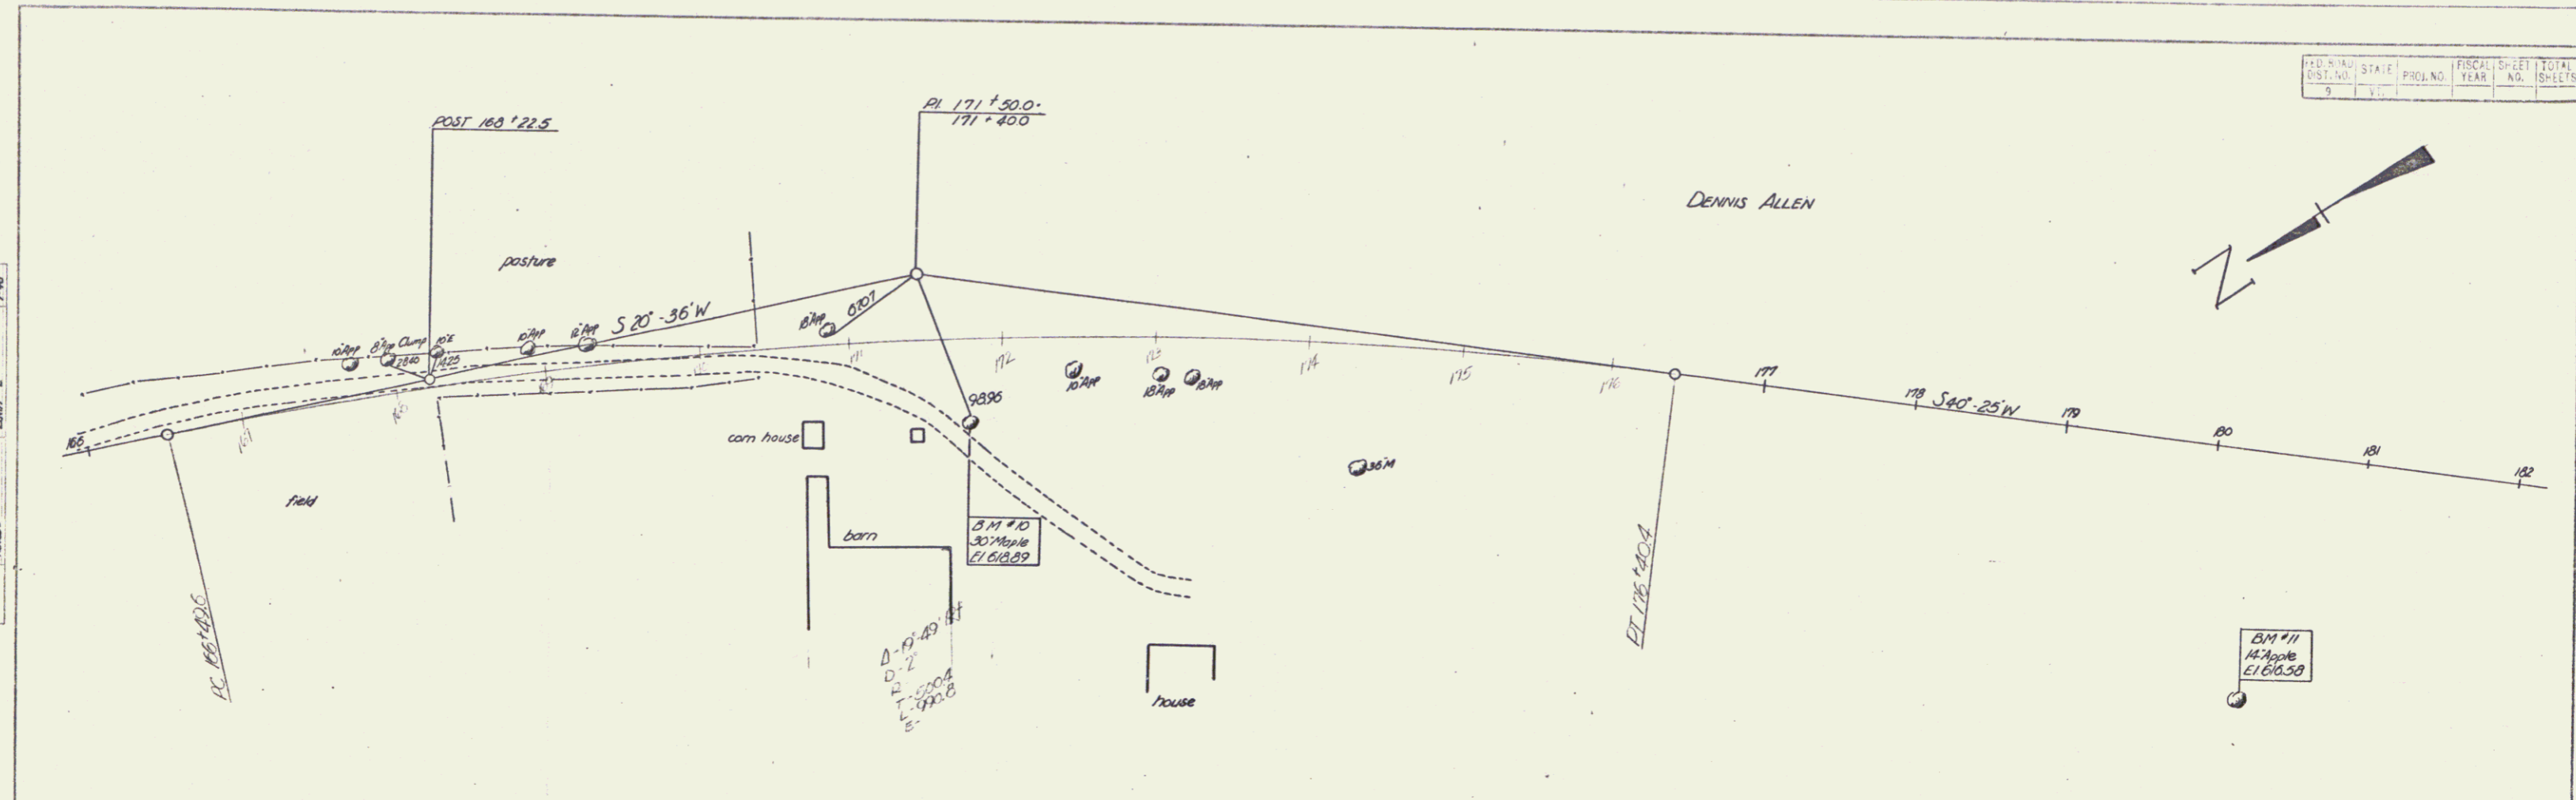

BM #10 S/R 30' Maple S/R of Sta 171+78 Elev 618.89  
 BM #11 S/R 14' Apple 162' R of Sta 160+31 Elev 616.58

WEATHERSFIELD  
 Sheet 15 of 18  
 GA (3) Sheets

PLATE 1 - PLAN PROFILE - 1/4" = 1' & 1" = 100'  
 NORTH & ELEV. CO. NEW YORK  
 MADE IN U.S.A.

5