


TO ROAD DIST. NO.	STATE	PROJ. NO.	TOTAL SHEET NO.	TOTAL SHEETS
3	VT			


PLAN  
 DATE: 11-14-17  
 DRAWN BY: [Signature]  
 CHECKED BY: [Signature]

PROFILE  
 DATE: 11-14-17  
 DRAWN BY: [Signature]  
 CHECKED BY: [Signature]

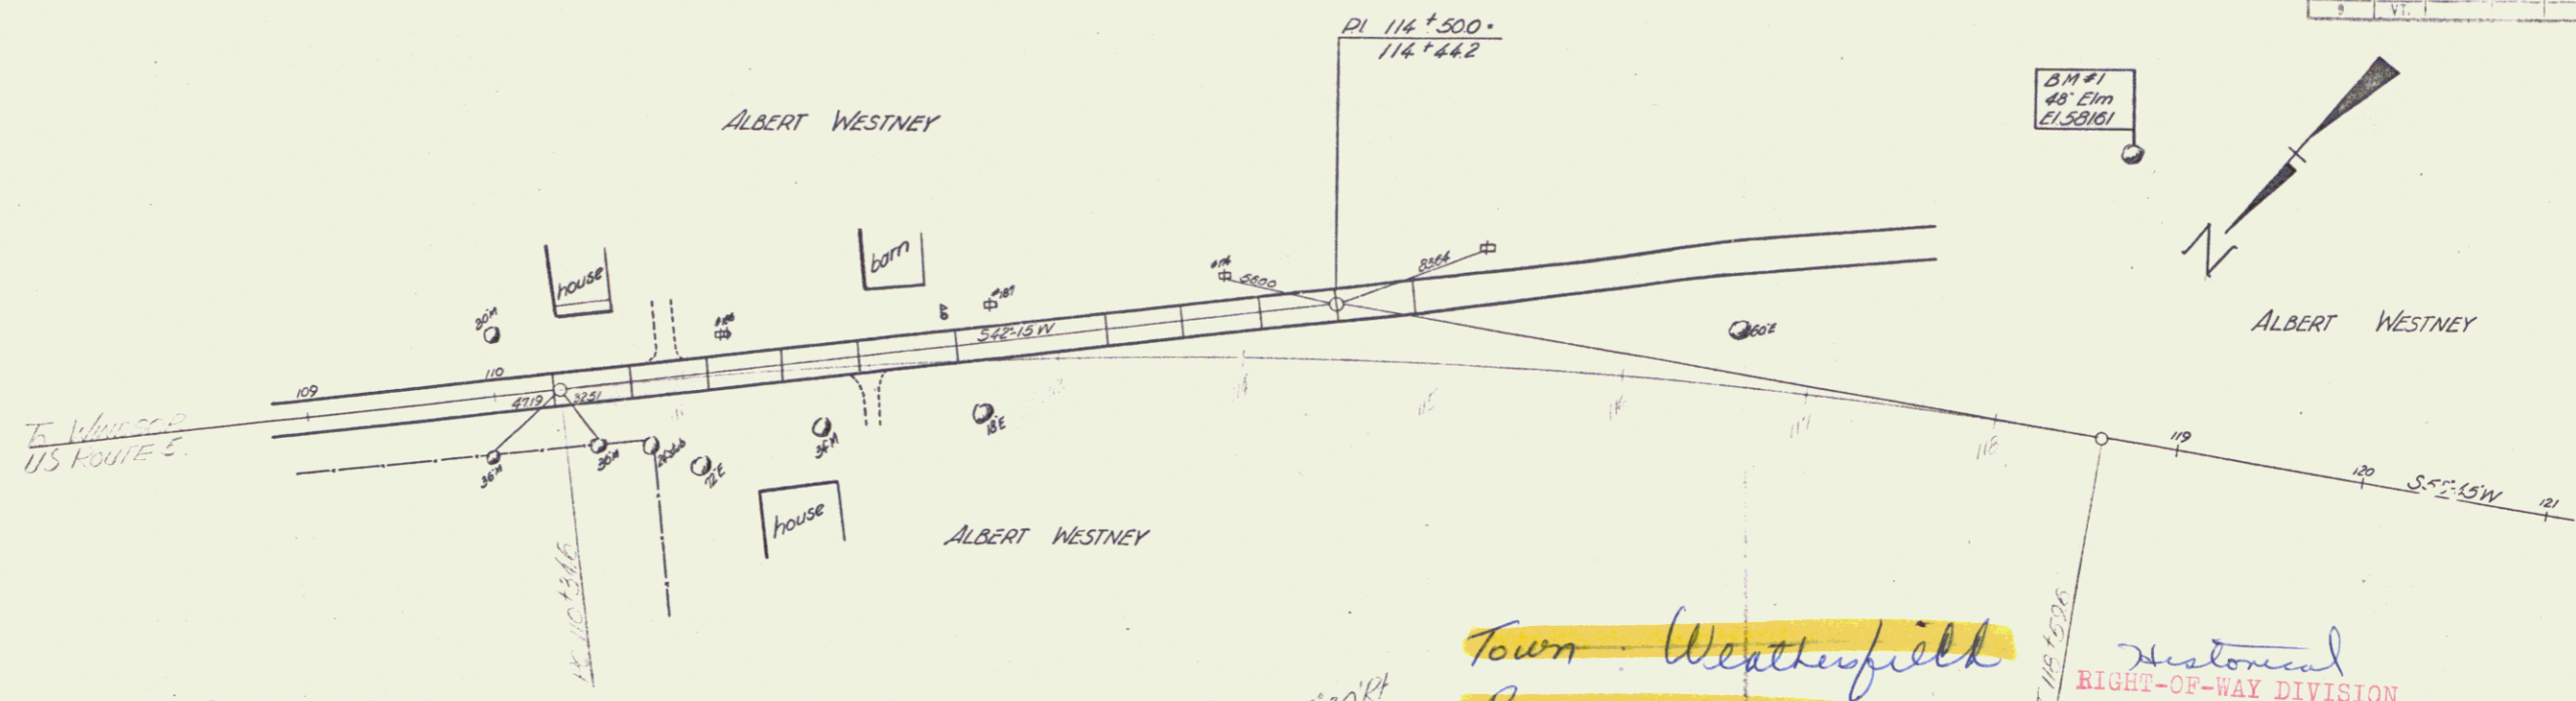

Δ R=30' RT  
 D=2'  
 R=28647'  
 T=4154'  
 L=2220'  
 E=1975'

Town: Weatherfield  
 Route: US 5  
 Project: Historical Survey 64(3) PERPETUAL  
 Pin# 99R333 town of US 5  
 MP 0.00-0.35 (To Be Returned To R.O.W. Division)

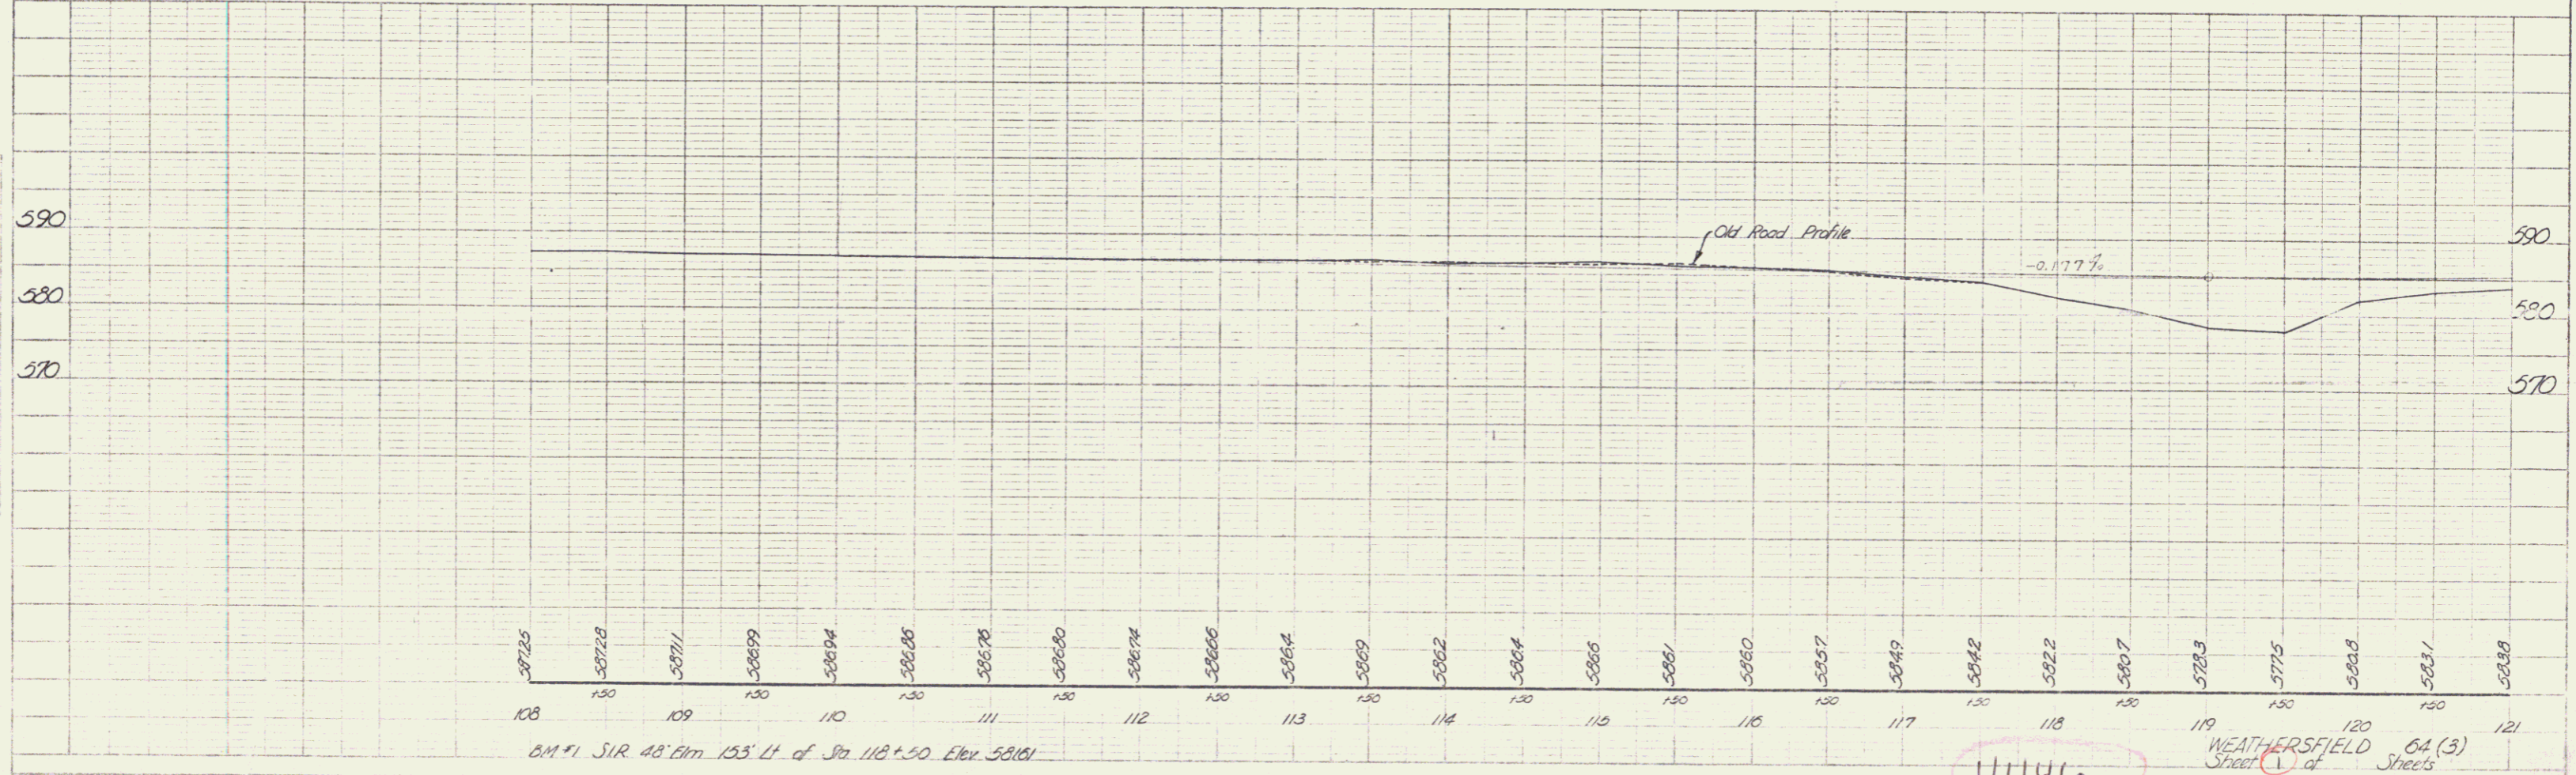



11146

WEATHERSFIELD  
 Sheet 1 of 64(3) Sheets  
 Drawn 16

FED. ROAD DIST. NO.	STATE	PROJ. NO.	FISCAL YEAR	SHEET NO.	TOTAL SHEETS
	VT				

PLAN  
 7-48  
 1-44  
 Spaulding  
 Town 2  
 Linn L

PROFILE  
 7-48  
 1-44  
 Spaulding  
 Town 2  
 Linn L

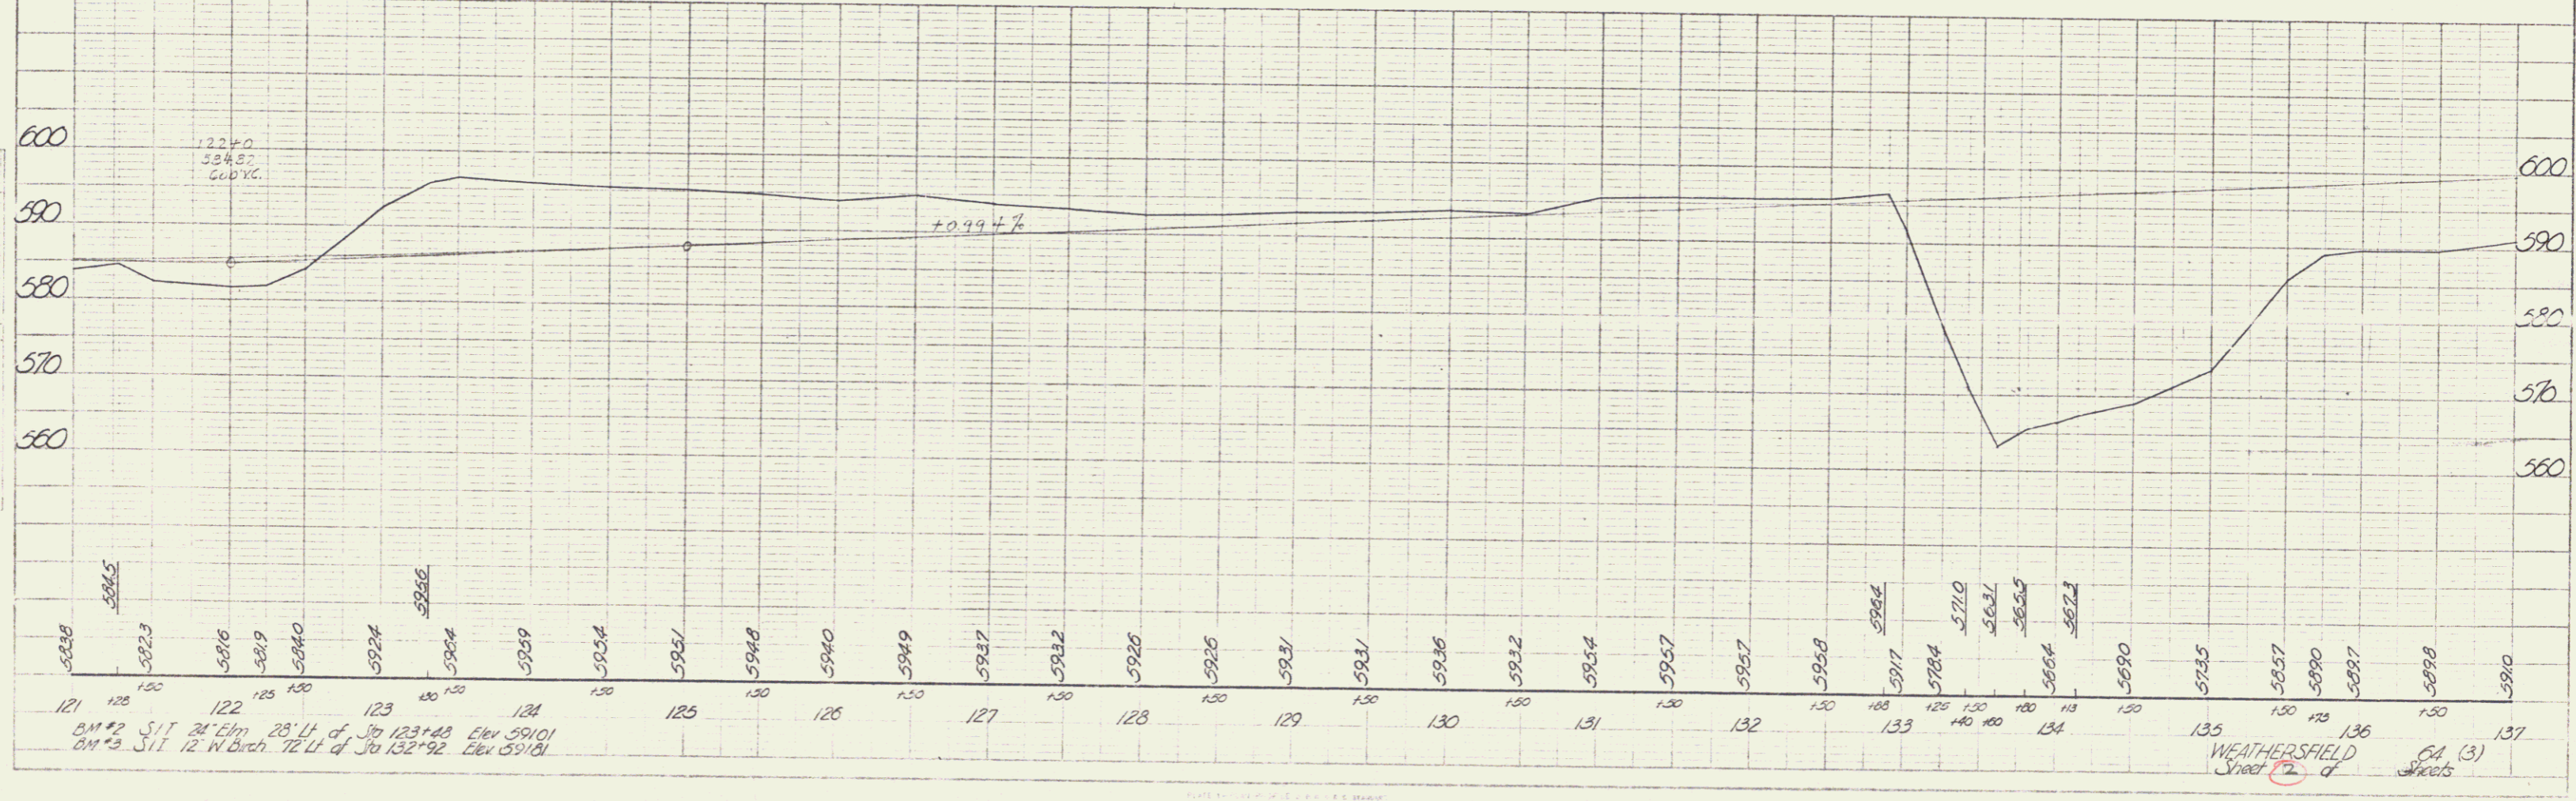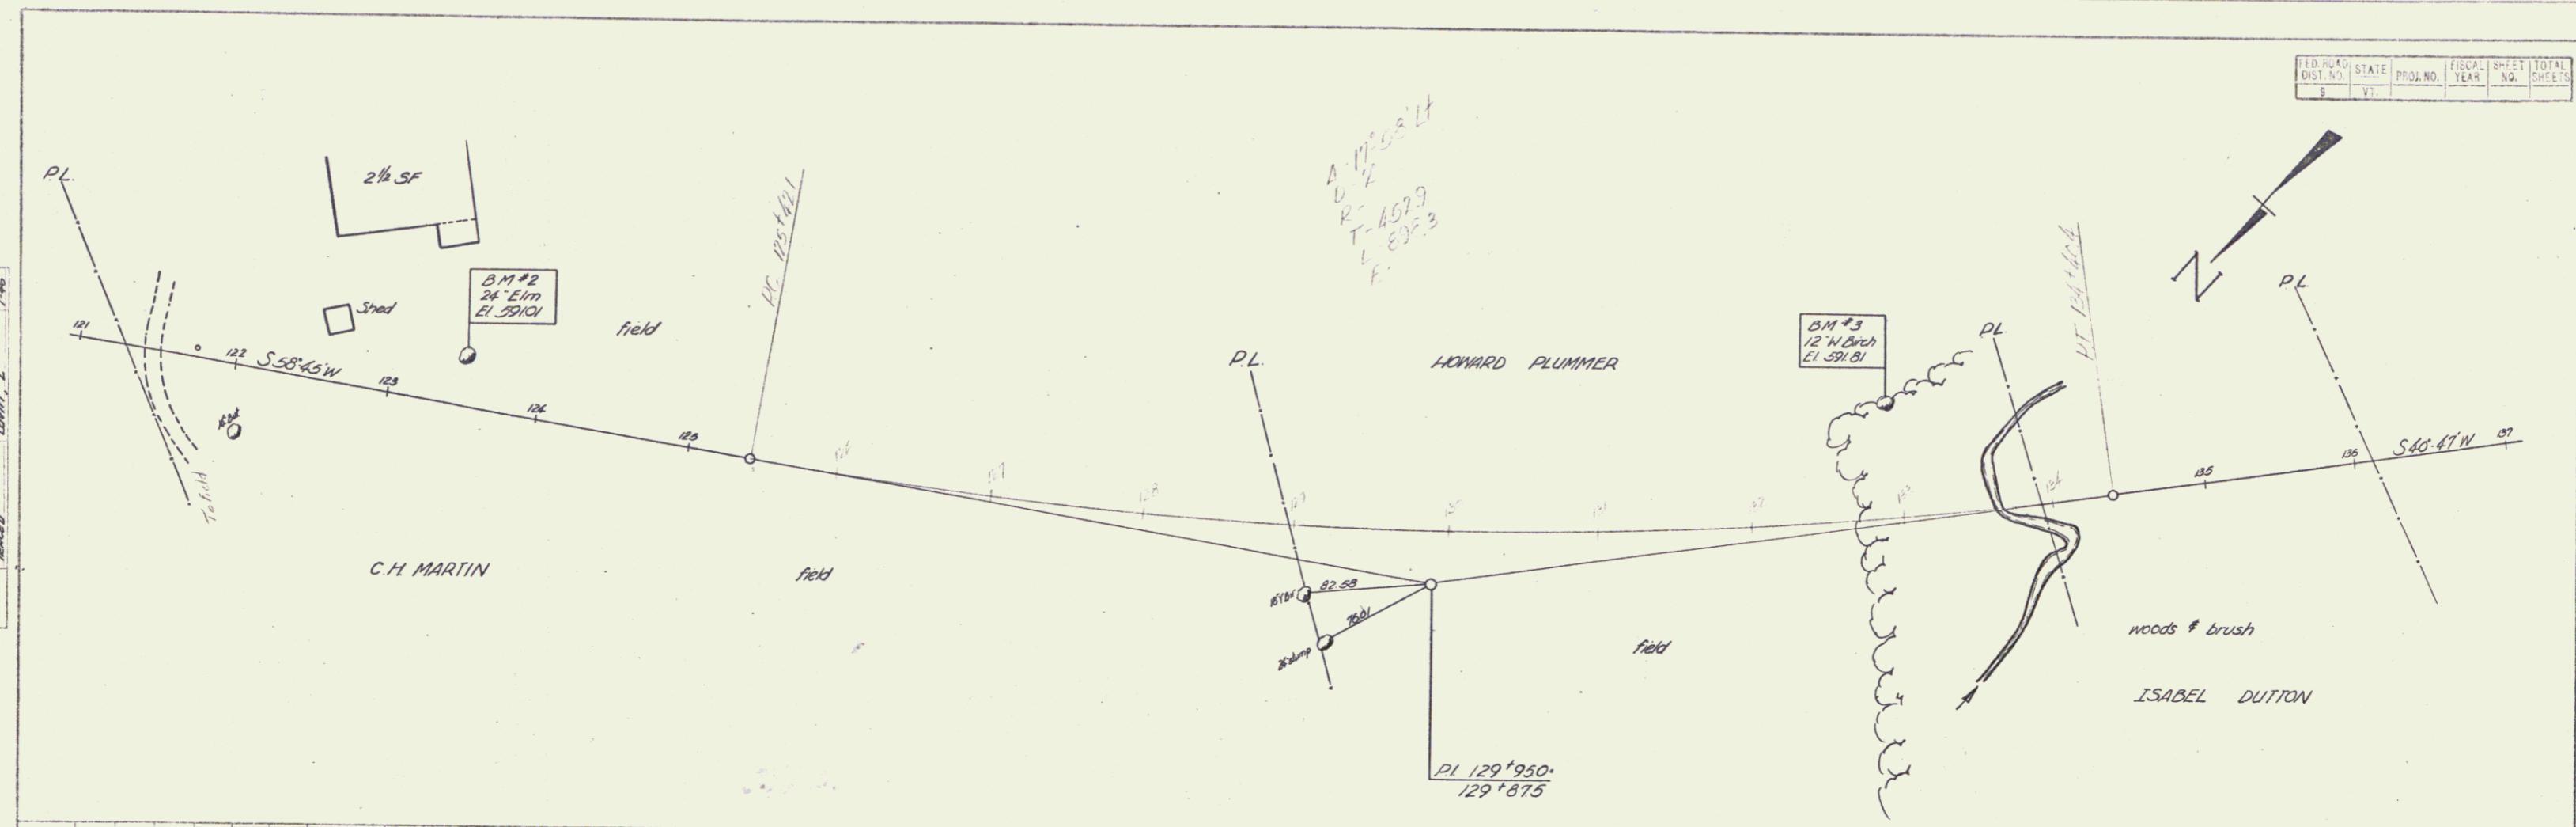







DIST. NO.	STATE	PROJ. NO.	YEAR	SHEET NO.	TOTAL SHEETS
5	VT			5	5

PLAN  
 NOTE BOOK  
 NO. 7863  
 7-46  
 1-46

PROFILE  
 7-46  
 1-46

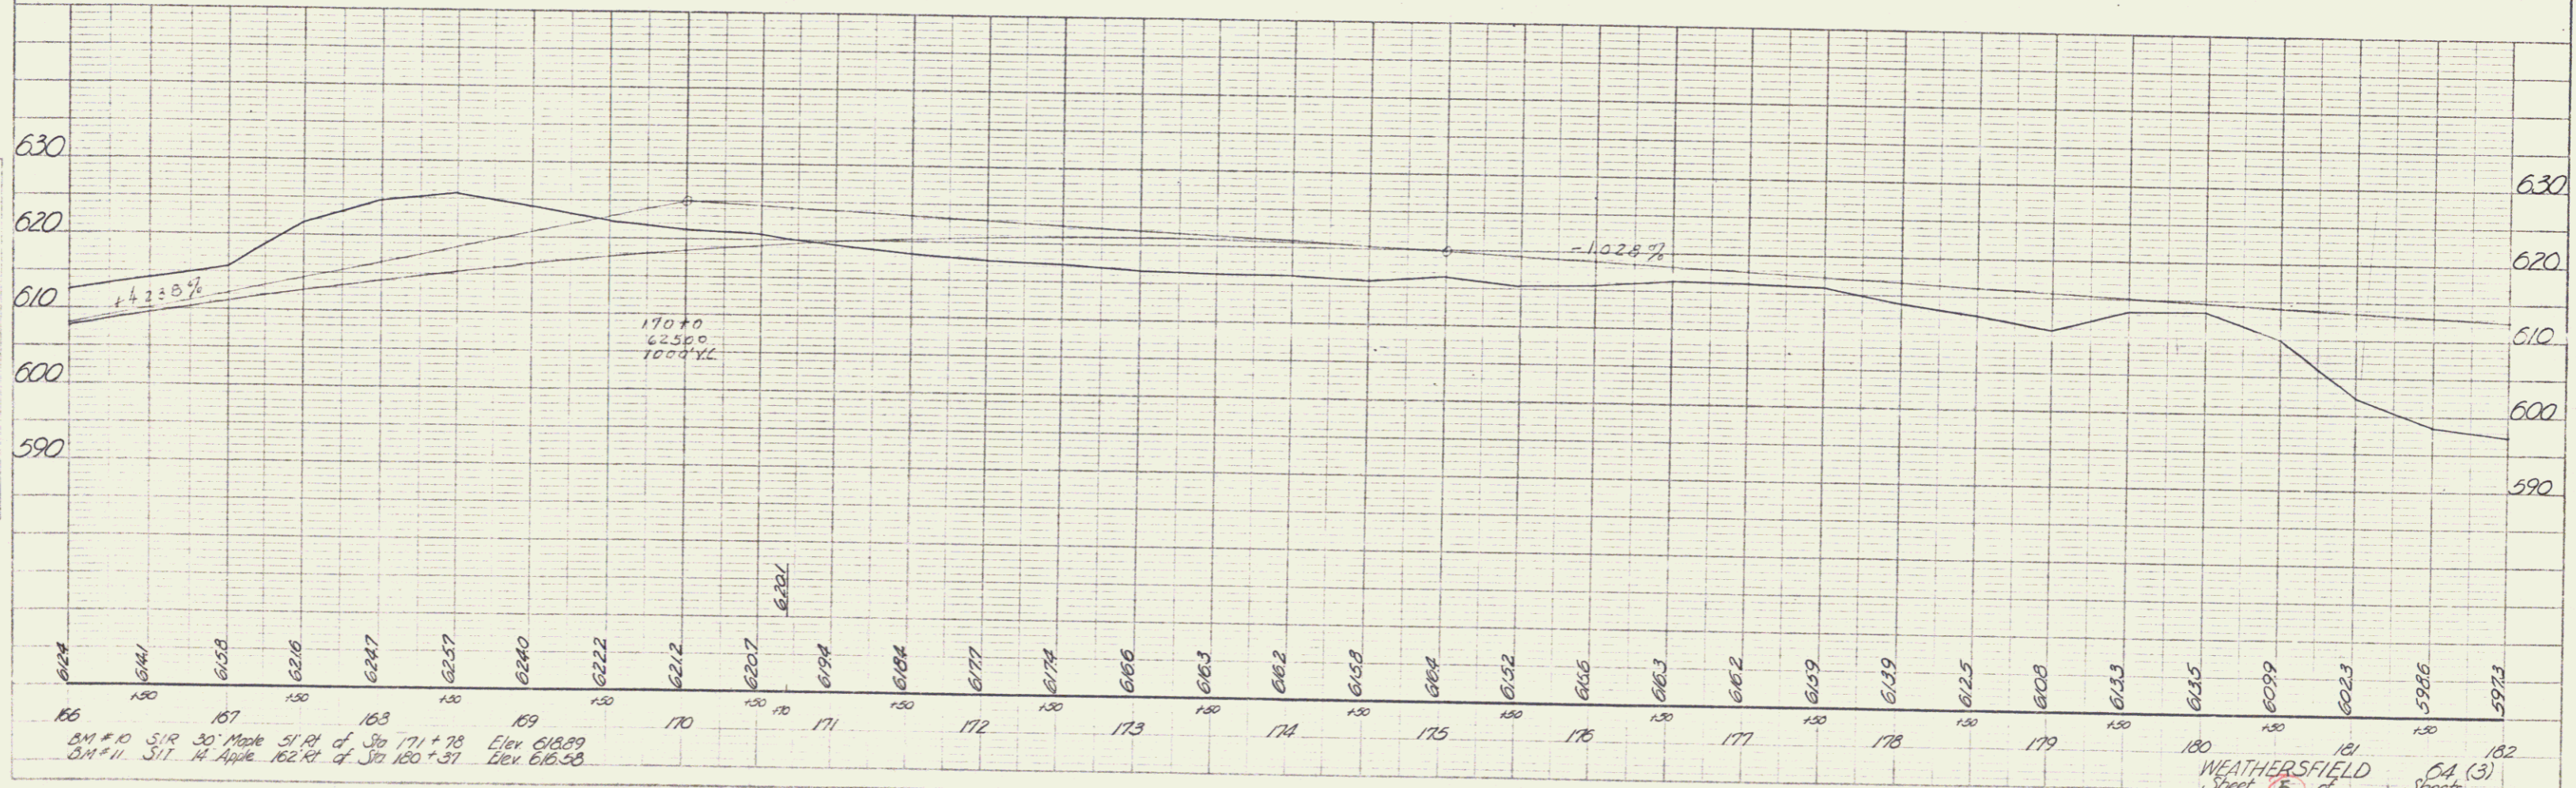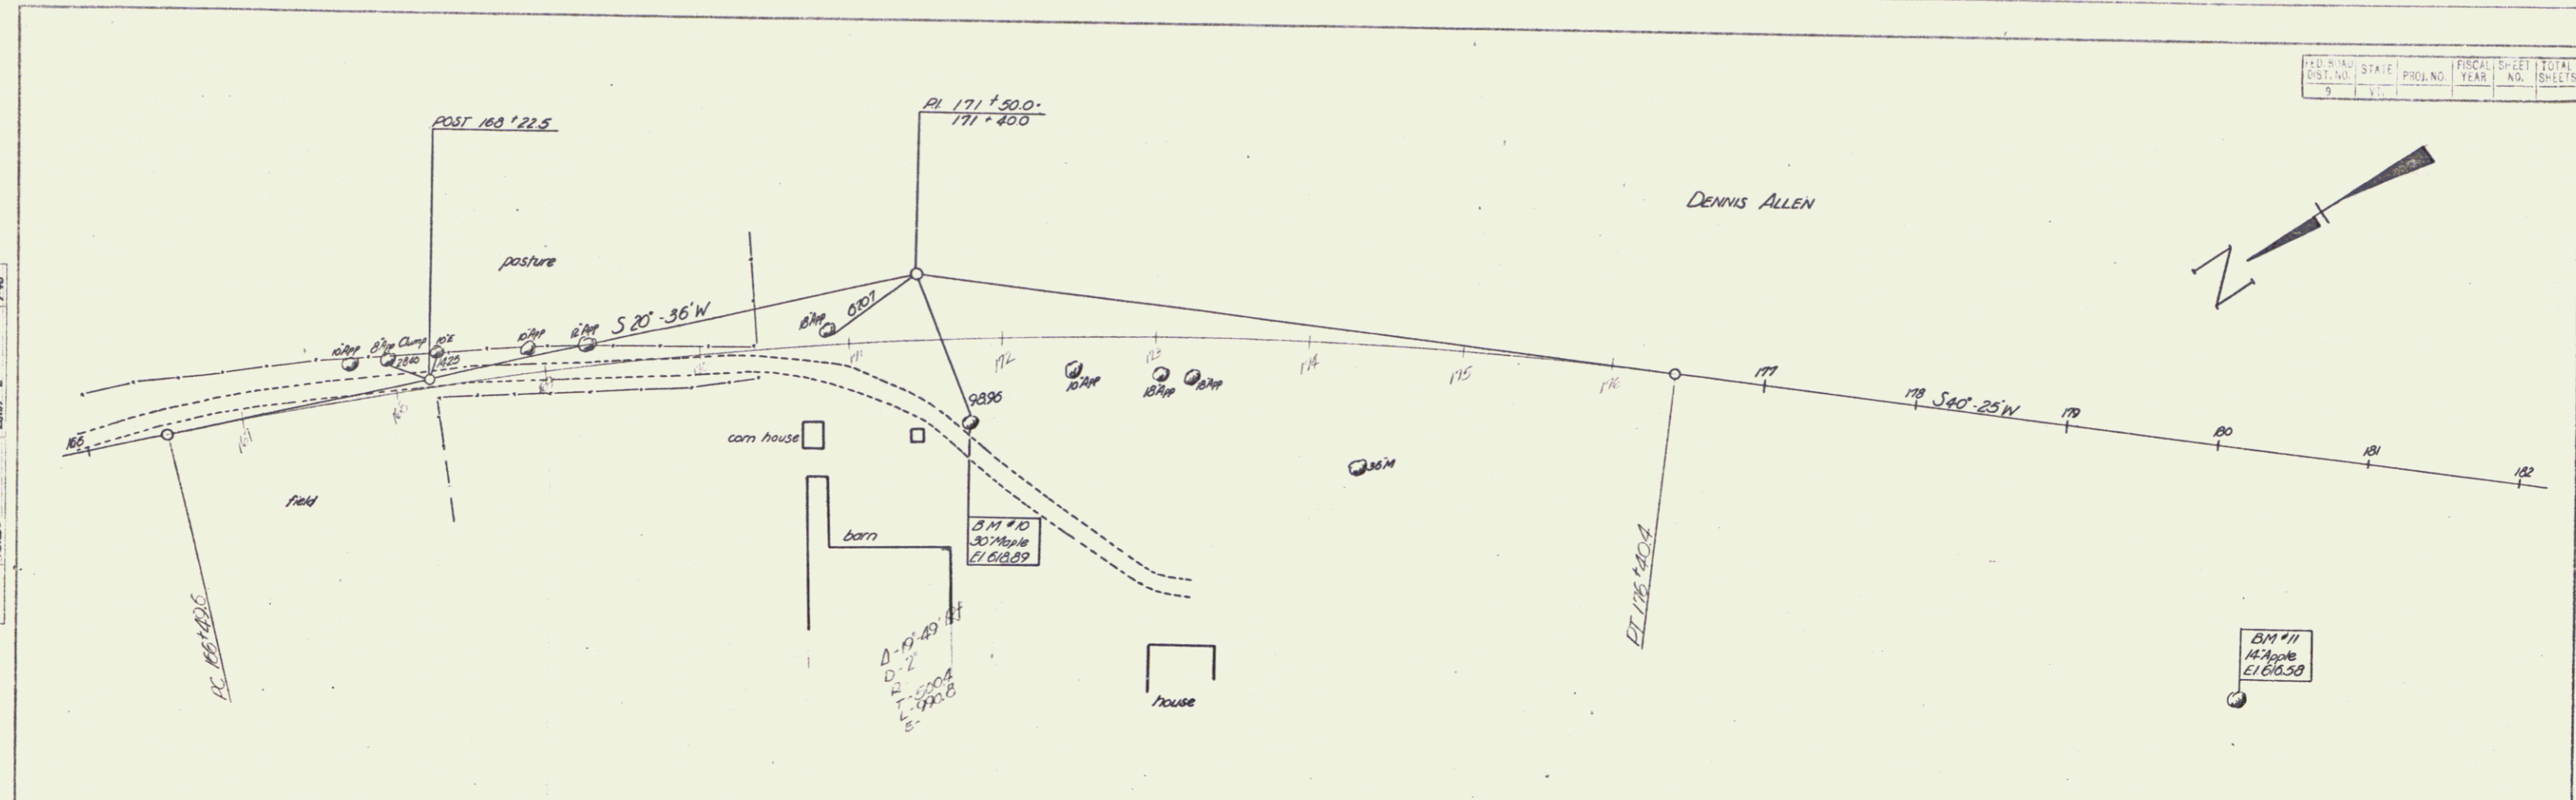

BM #10 30' Maple 51' RI of Sta 171 +78 Elev 618.89  
 BM #11 14' Apple 162' RI of Sta 180 +31 Elev 618.58

WEATHERSFIELD  
 Sheet 5  
 GA (3)  
 Sheets



PLATE 1 - PLAN PROFILE - 1/4" = 1' & 1" = 100'  
 NORTH & ELEV. CO. MEASUREMENTS  
 MADE BY: [illegible]

5

PLAN  
 DATE 7-88  
 DRAWN BY [Signature]  
 CHECKED BY [Signature]  
 SCALE 1"=40'

PROFILE  
 DATE 7-88  
 DRAWN BY [Signature]  
 CHECKED BY [Signature]  
 SCALE 1"=40'

DIS. NO.	STATE	FISCAL YEAR	SHEET NO.	TOTAL SHEETS
7	VT			

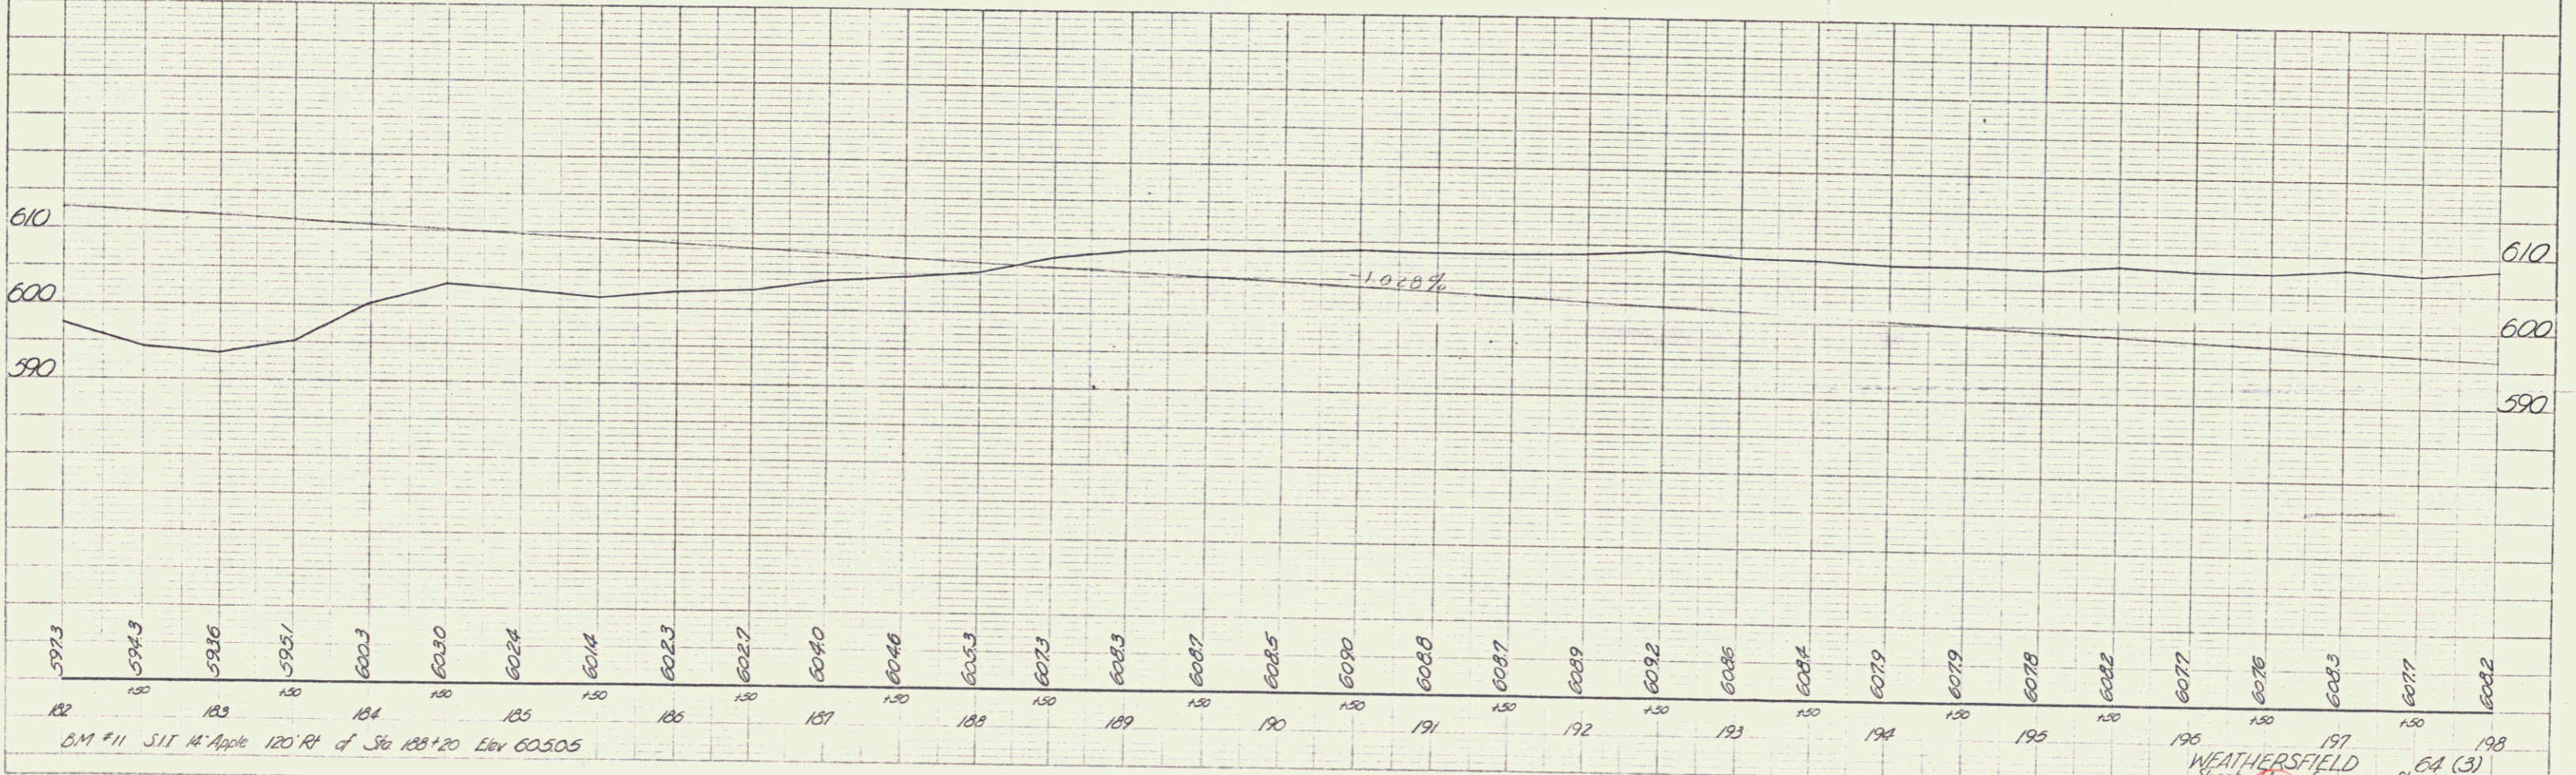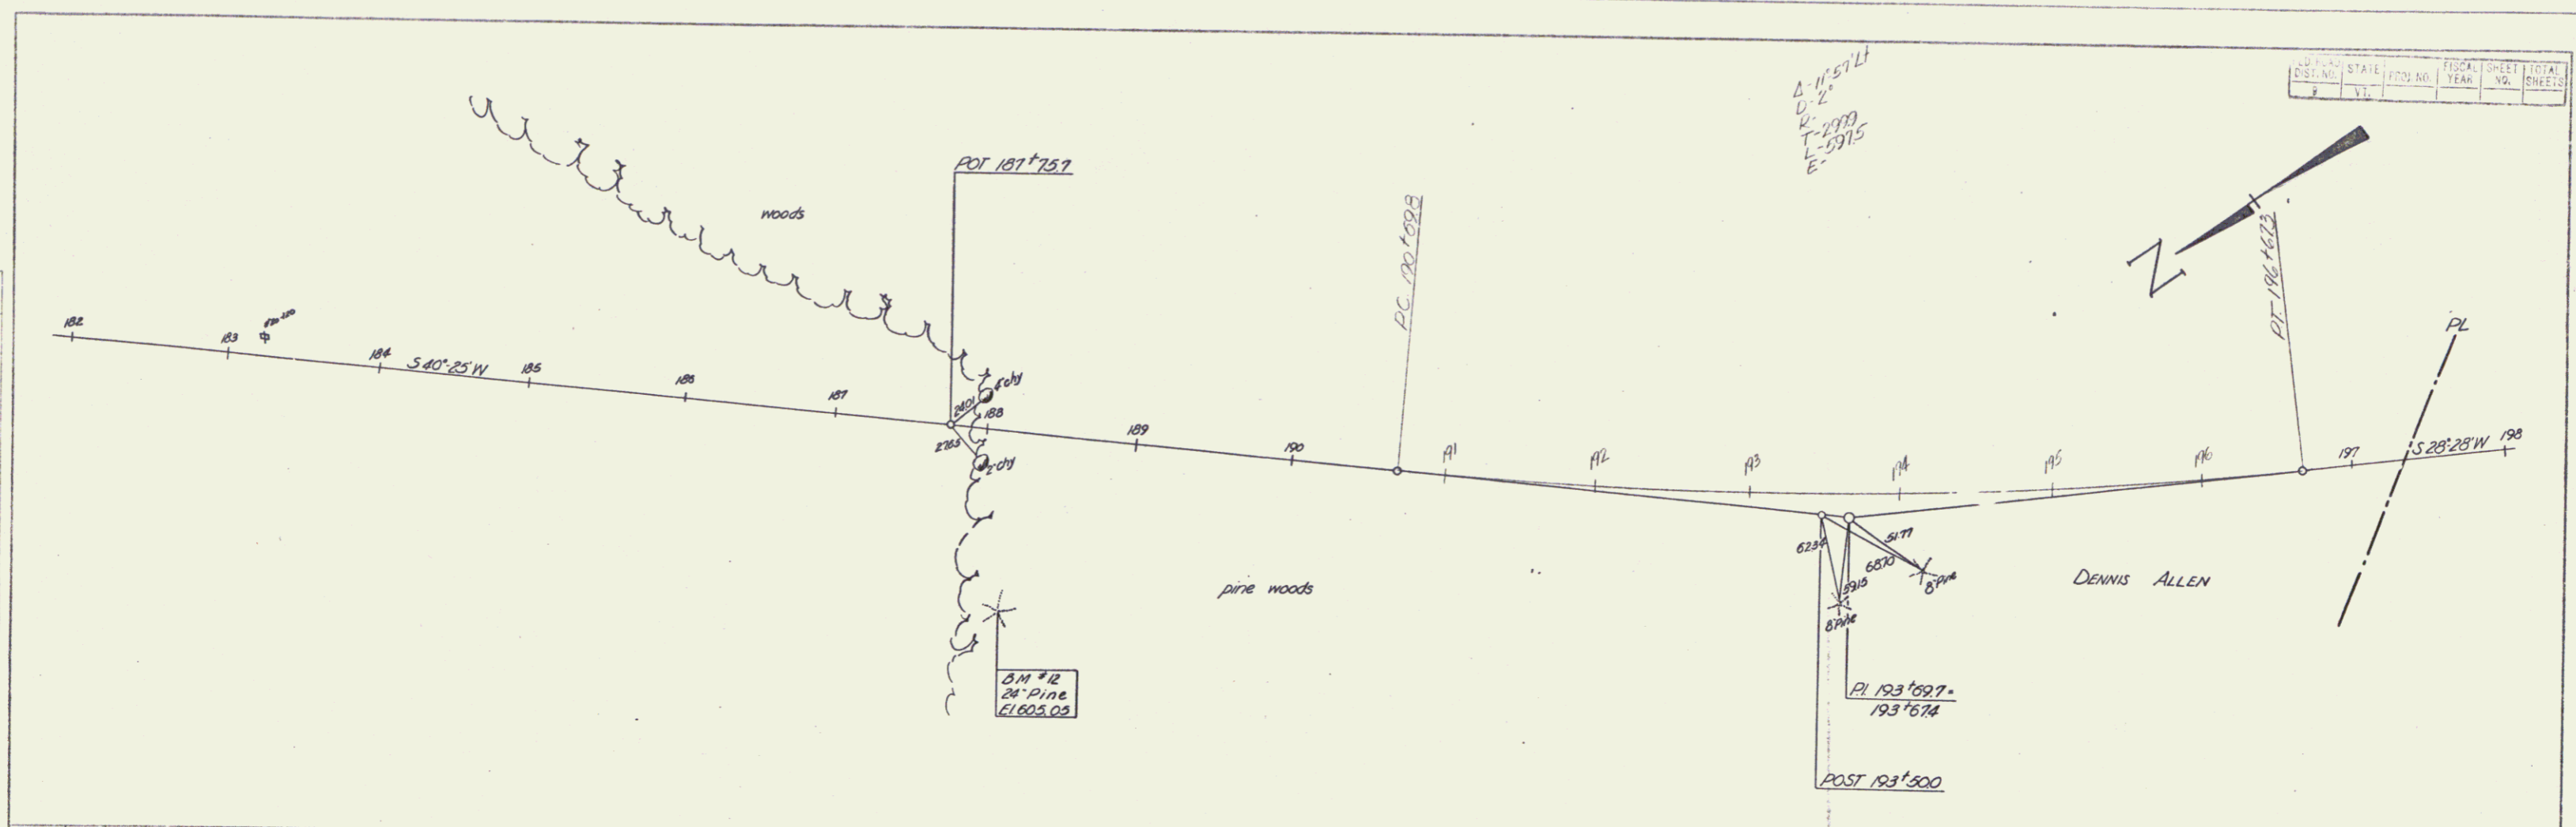


B.M. #11 S.I.T # Apple 120' R/L of Sta 188+20 Elev 605.05

WEATHERSFIELD  
 Sheet 6 of 64 (3)  
 Sheets

PLAN  
 DRAWN BY: [Signature]  
 CHECKED BY: [Signature]  
 DATE: 10/1/48  
 SCALE: 1" = 40'

PROFILE  
 DRAWN BY: [Signature]  
 CHECKED BY: [Signature]  
 DATE: 10/1/48  
 SCALE: 1" = 40'

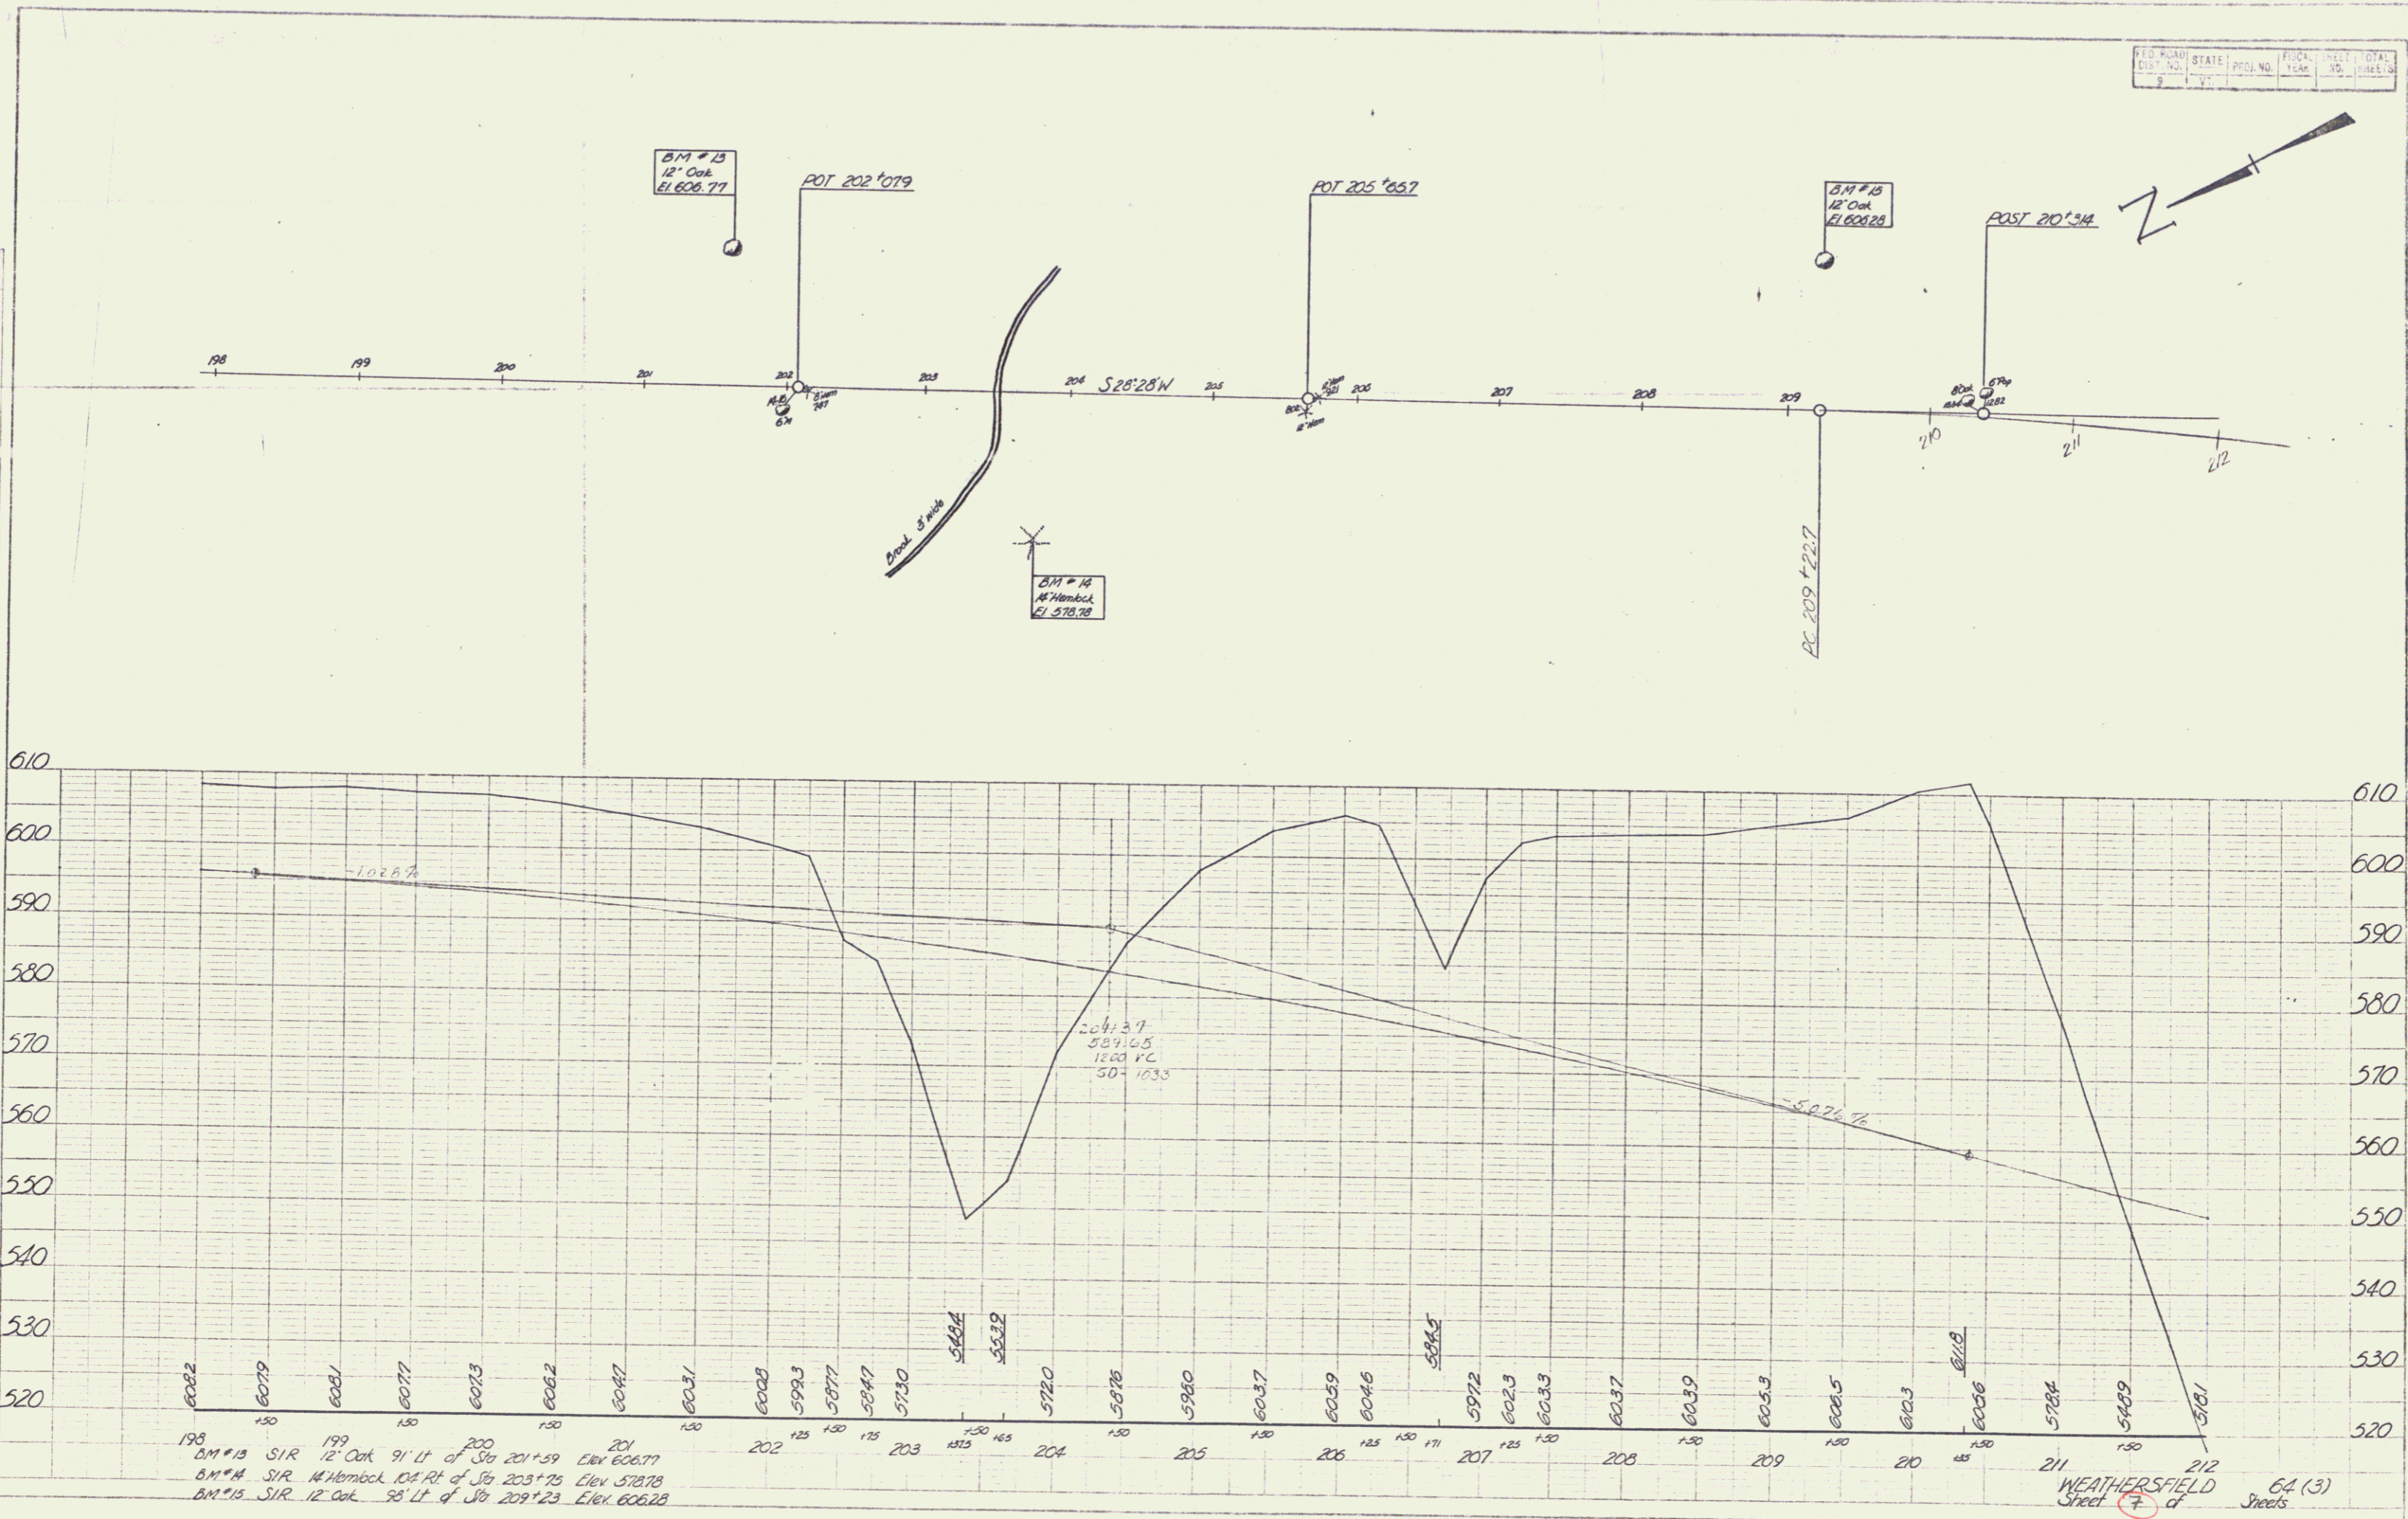

198 BM #13 SIR 12' Oak 91' Lt of Sta 201+59 Elev 606.77  
 199 BM #14 SIR 14' Hemlock 124' Rt of Sta 203+75 Elev 578.78  
 200 BM #13 SIR 12' Oak 95' Lt of Sta 209+23 Elev 606.28

WEATHERSFIELD  
 Street 7 of 64 (3) Streets