


*refer to files for correspondence in 64A (2) or 64E (1)*

E. Barnett  
6/1/44

E. Barnett  
6/1/44

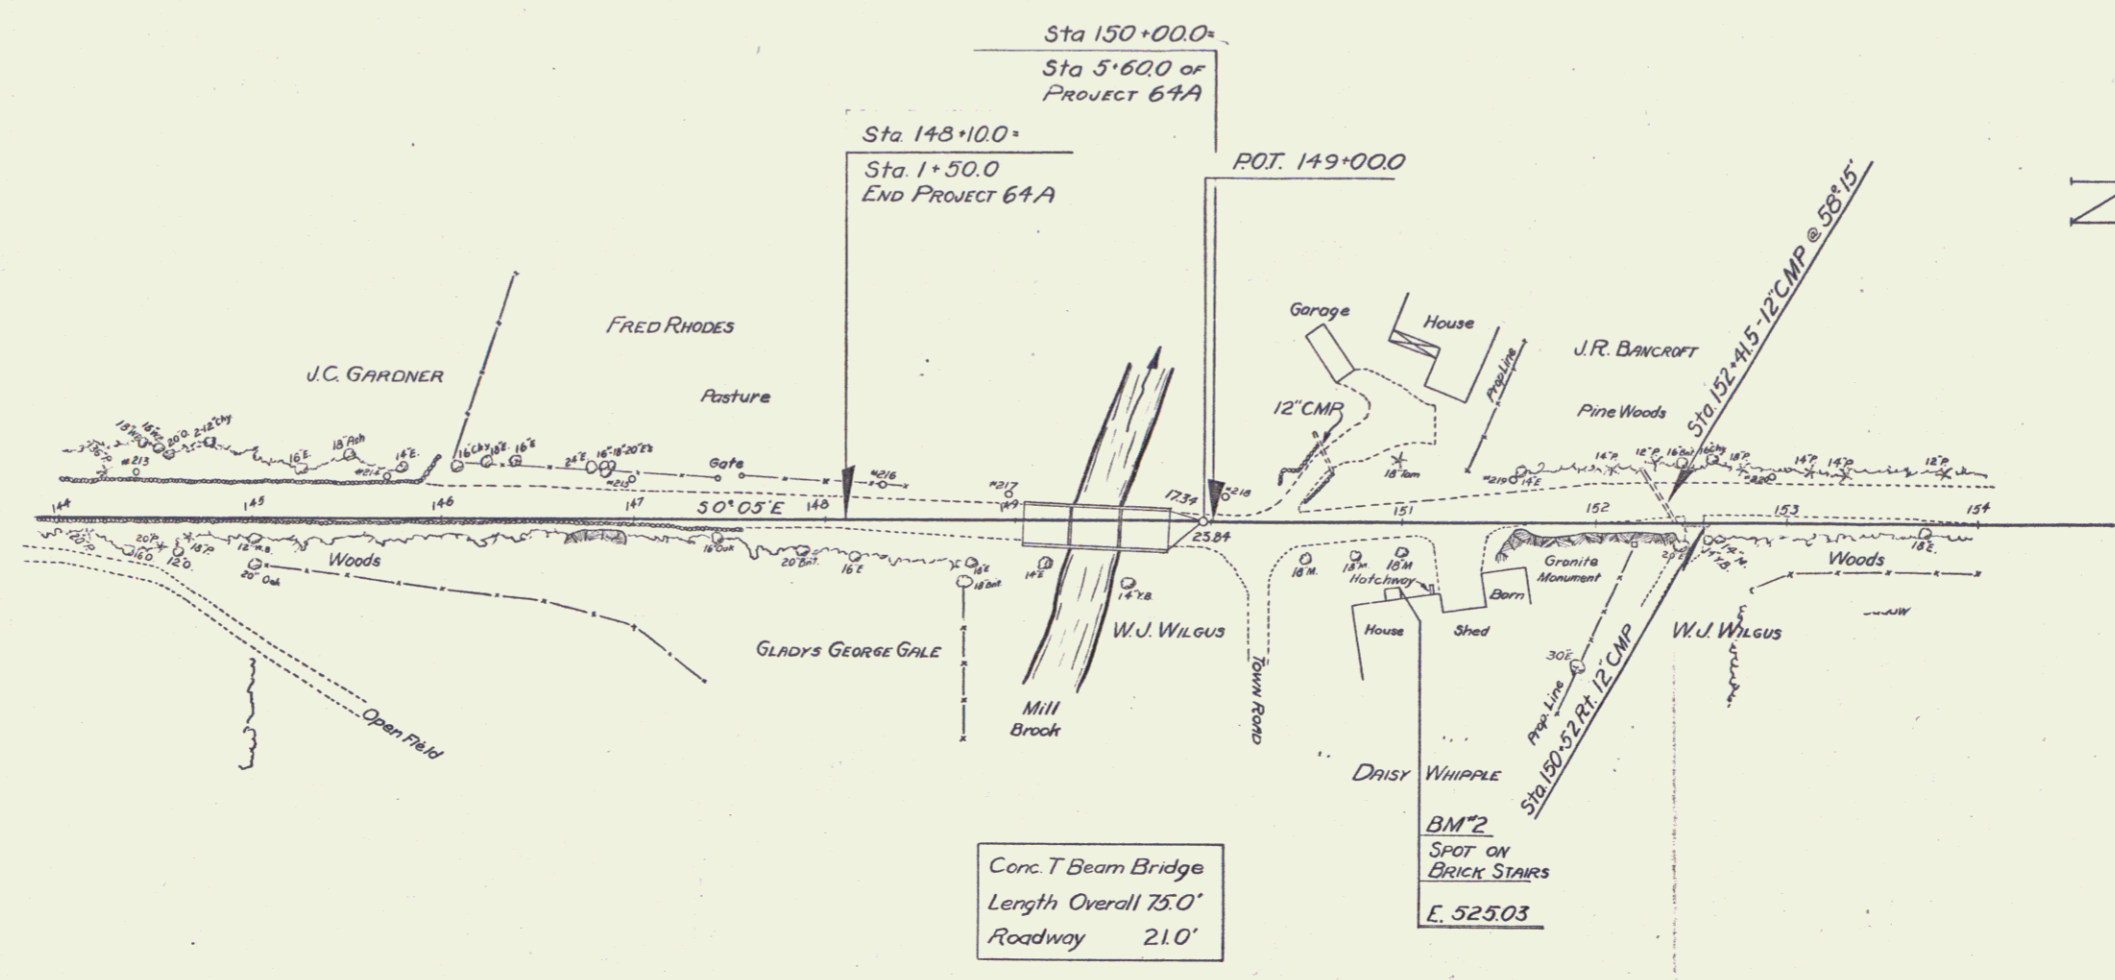

Conc. T Beam Bridge  
Length Overall 75'0"  
Roadway 21'0"

BM "2"  
SPOT ON BRICK STAIRS  
E. 525.03

