
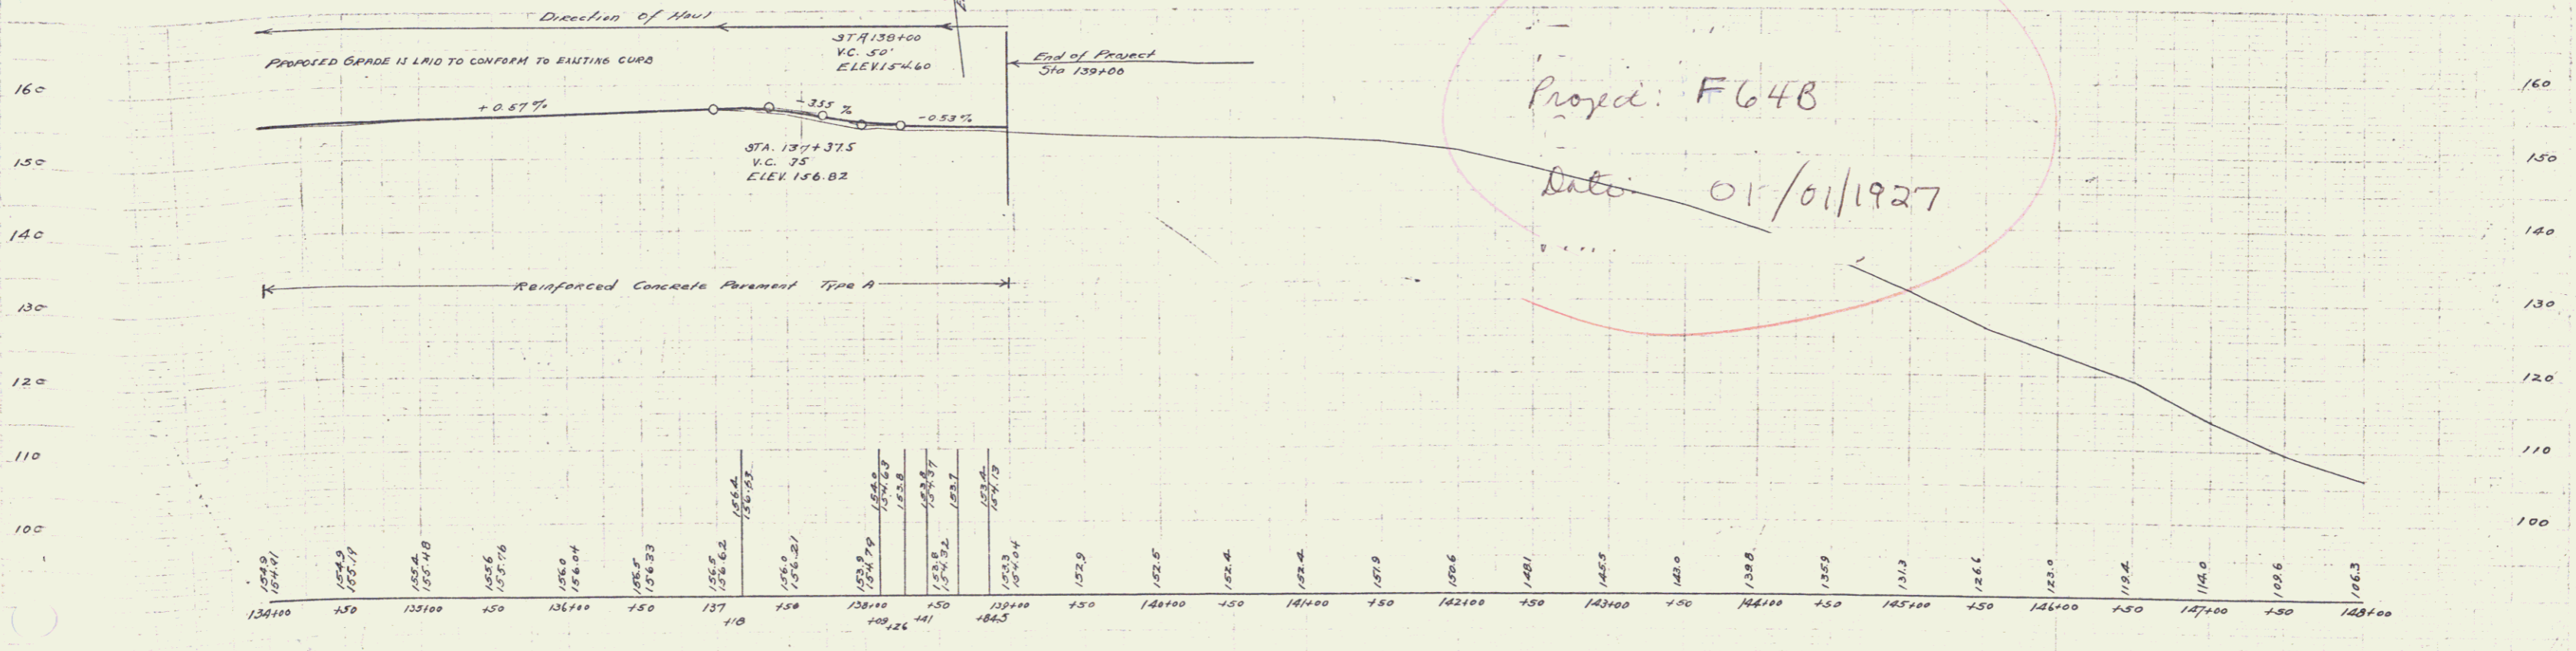


Proj. No.	Sheet No.	Total Sheets
9	10	32

Grouted Cobble Gutter for Driveway
135+25 Lt. 14 Sq. Yds.
Drainage Tile
138+00 - 142+55 Lt.
390' 10" Ungrouted Clay Tile
Two Catch Basins and Outlet Flow
Concrete Class II 5.2 c.y.
Reinforced Steel 271 lbs.
Two Drop Inlet Grates.

Double Bituminous Surface Treatment
132+30 - 137+30 Rt. - 167 Sq. Yds.

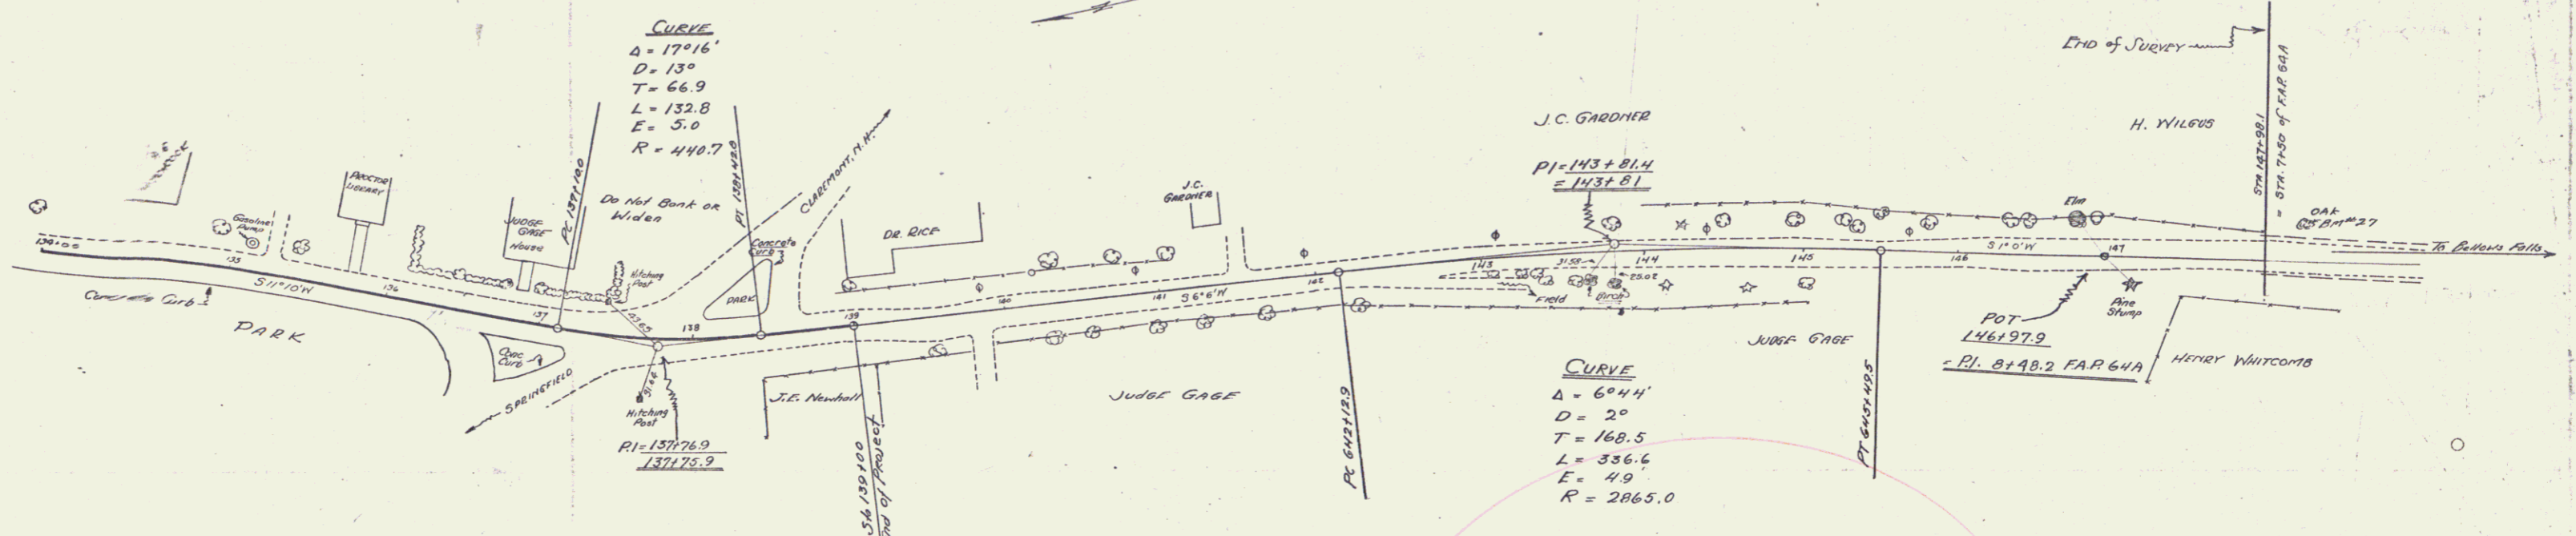

B.M. #28 Rt. 5/4 148+25 Evt. Elev. 103.83

SERIES F No. 648
Sheet 10 of 32