


PLAN
 DRAWN BY: [blank]
 CHECKED BY: [blank]
 DATE: 7/54
 NAME: [blank]
 TITLE: [blank]

PROFILE
 DRAWN BY: [blank]
 CHECKED BY: [blank]
 DATE: 7/54
 NAME: [blank]
 TITLE: [blank]

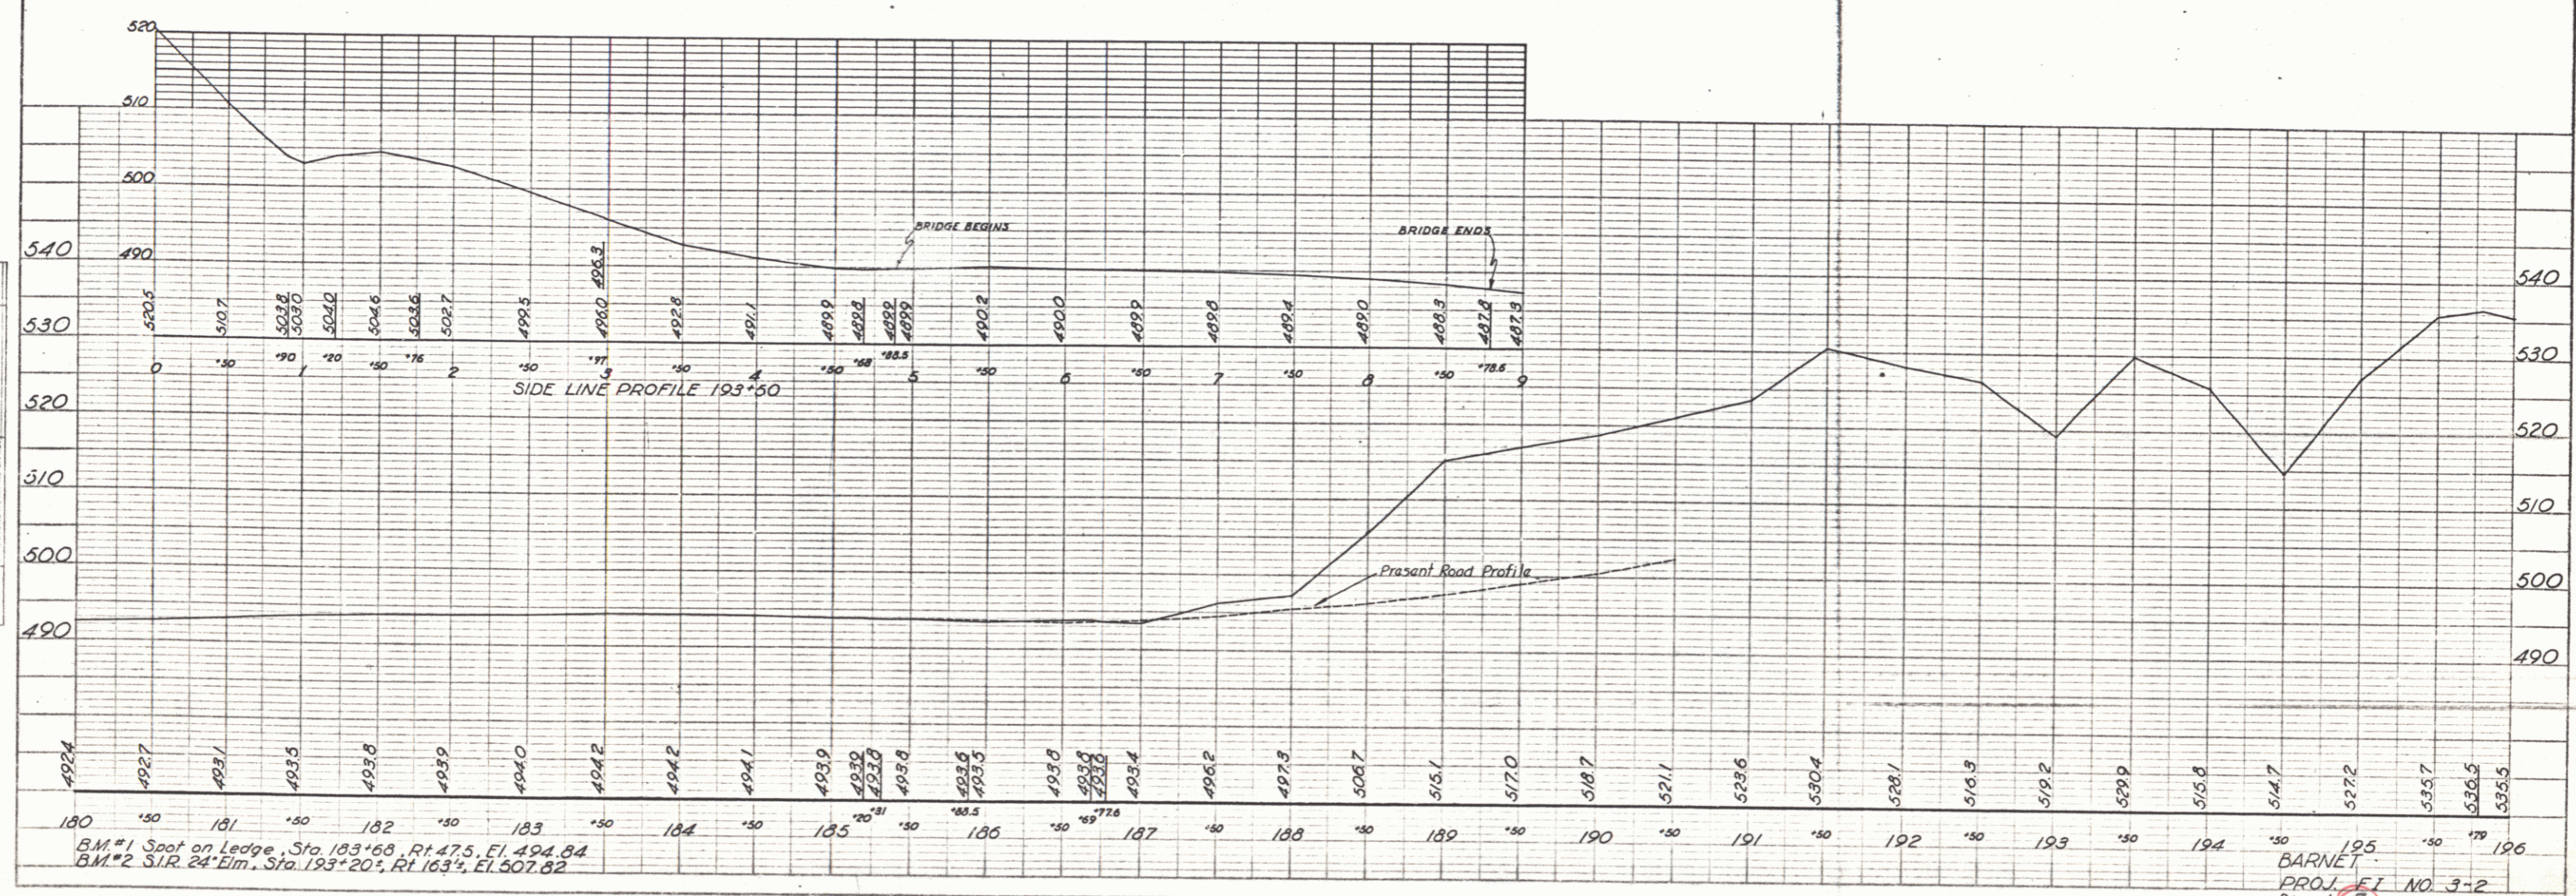

B.M. #1 Spot on Ledge, Sta. 183+68, Rt. 47.5, El. 494.84
 B.M. #2 S.R. 24 Elm, Sta. 193+20, Rt. 163.5, El. 507.82

195
 BARNET
 PROJ. ET NO. 3-2
 Sheet 3 of

PLATE 1-PLAN-PROFILE & P. & R. STANDARD
 BRUNNEN & BERRY CO., NEW YORK
 MADE IN U.S.A.