
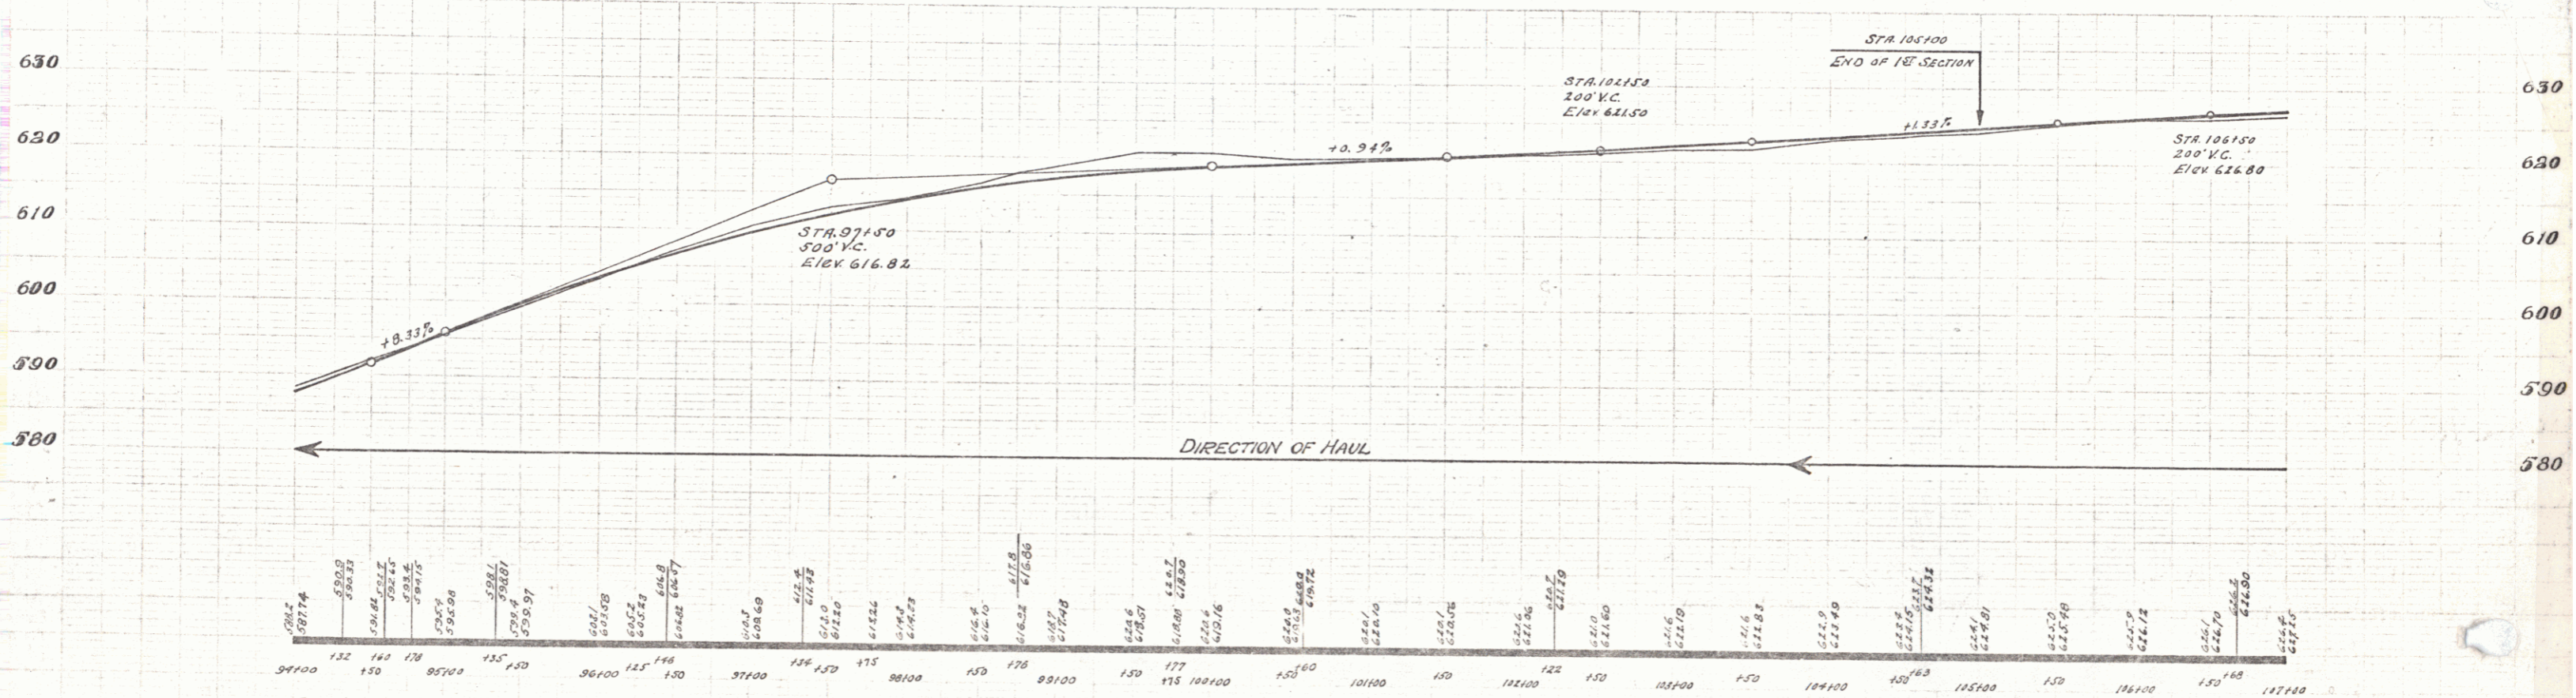


CABLE GUARD RAIL REQUIRED			NEW DROP INLETS WITH MODIFIED GRATE REQUIRED				NEW DROP INLETS WITH STANDARD GRATE				CONCRETE CURB & GUTTER REQUIRED					
Stations	Left	Right	Station	Comp. Class	Size	Grates	Station	Comp. Class	Size	Grates	Stations	Side	Width	Lead	Curb Height	Comp. & Steel
94100-97152	352		95145 KH	14 C.Y.	30"	1	100160 KH	14 C.Y.	30"	1	94100-99140 Rt.	1.0 ft.	5'-0"	8 inches	36	269
			97130 KH	14	30"	1	100160 LA	14 C.Y.	30"	1						
			99140 KH	14	30"	1	100160 KH	14 C.Y.	30"	1						
							100160 LA	14 C.Y.	30"	1						
							100160 KH	14 C.Y.	30"	1						

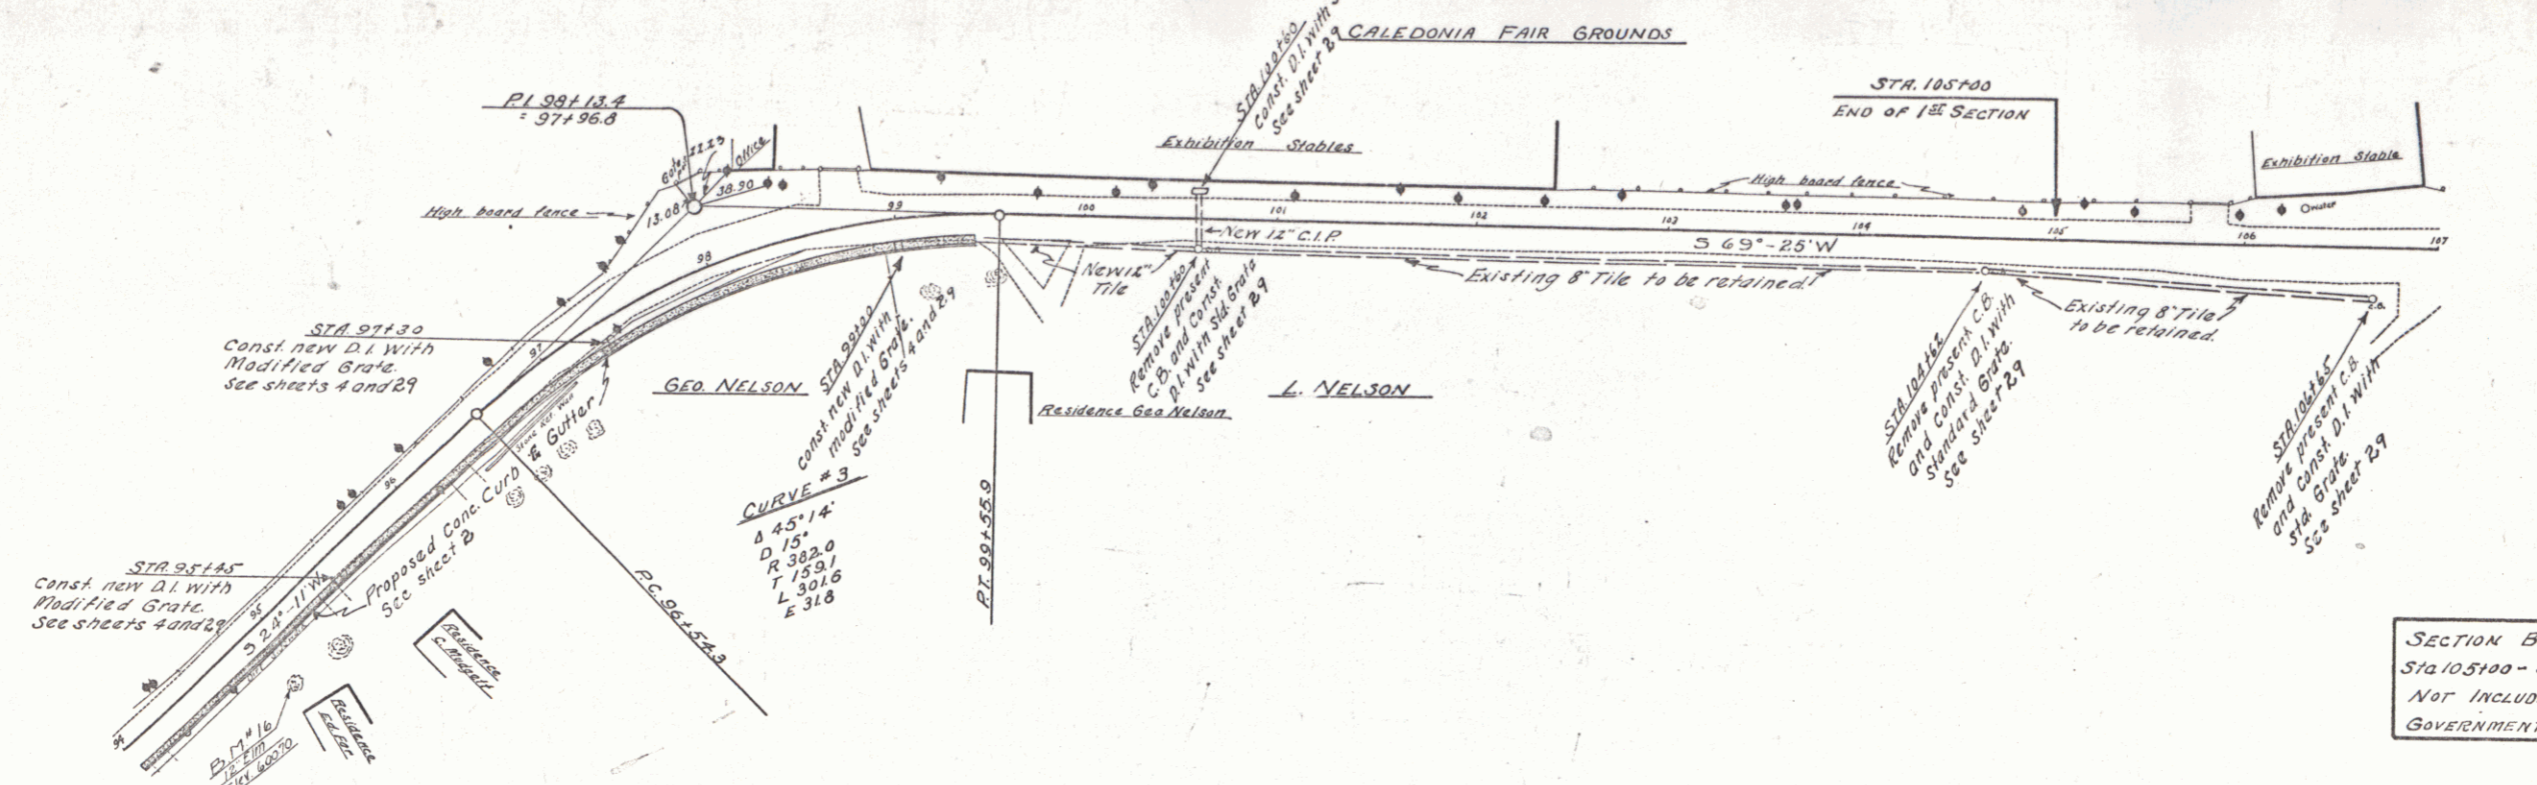

B.M. 16 SPIKE IN FOOT OF 12" ELM, 32.5 FT. ET. OF STA 94100 - ELEV 600.70