




POOR ORIGINAL COPY

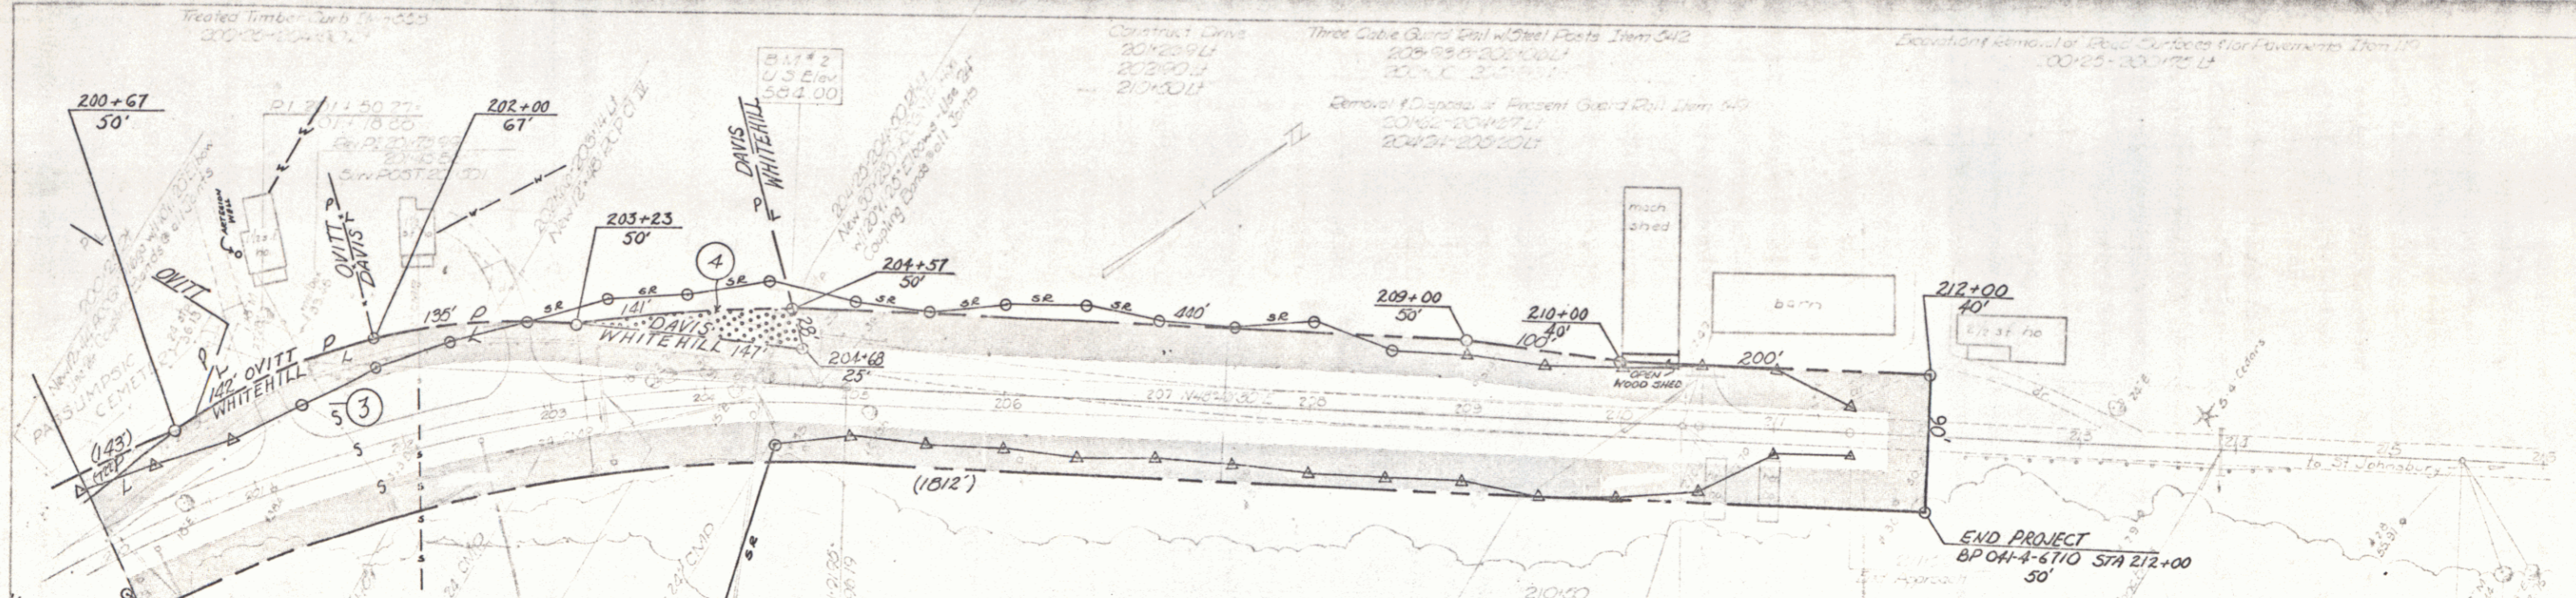

PLAN
 DATE: 10/1/54
 DRAWN BY: [illegible]
 CHECKED BY: [illegible]

Rev. Notes:
 1. 3/23/55
 2. 8/15/55
 3. 7/30/59
 4. 8/15/55
 5. 8/15/55
 Enticings in 12"

VERMONT DEPARTMENT OF HIGHWAYS
 RIGHT-OF-WAY PLANS
 PROJECT WATERFORD
 NO. BP 04-4-6710
 SHEET 5 OF

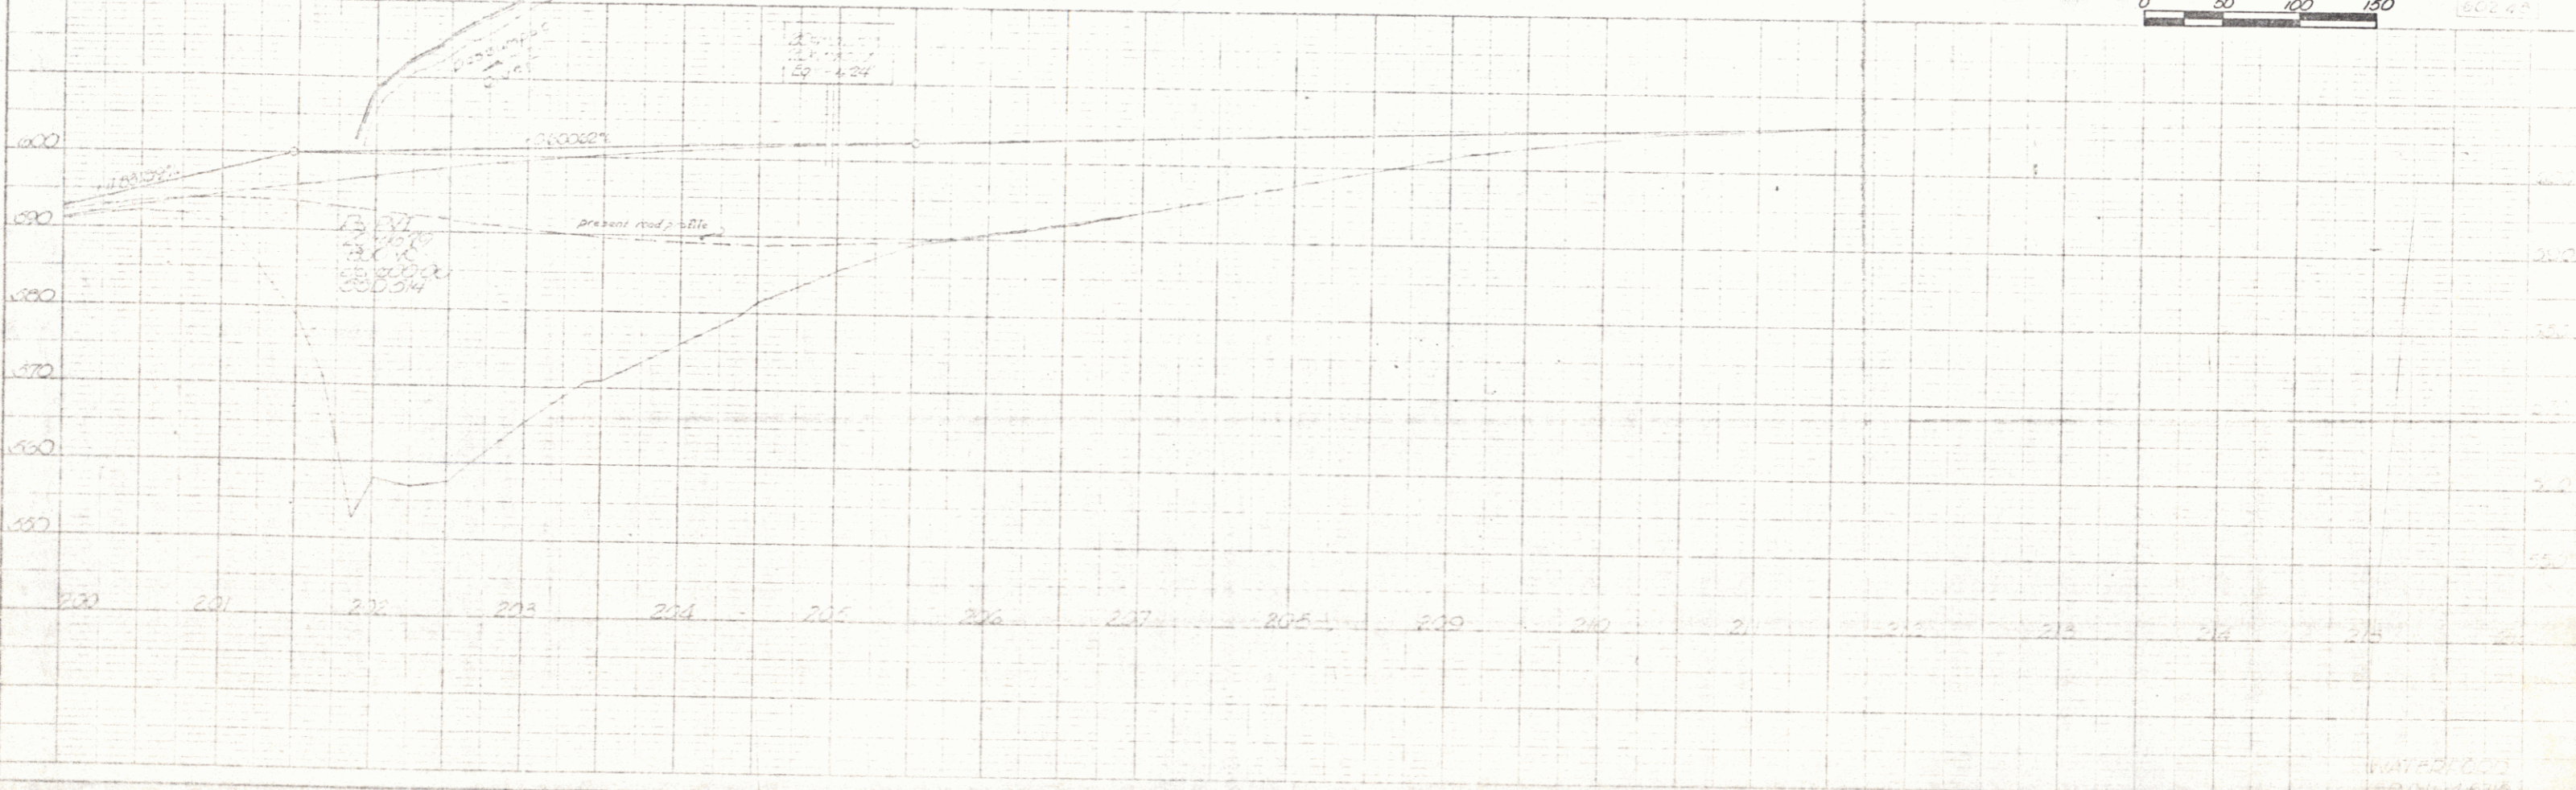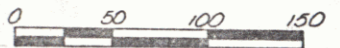

PROFILE
 DATE: 10/1/54
 DRAWN BY: [illegible]
 CHECKED BY: [illegible]

Not purchased

10/1/54
 5/12