

WOOD GUARD RAIL REQUIRED

Station	Left	Right
25180-26142	24H	-
27143-27143	24H	-

CONC. GUARD RAIL REQUIRED

Station	Left	Right
22148-22152	-	1048H
31140-32152	152H	-

NEW REIN. CONC. PIPE CULVERTS REQUIRED

Station	Dist.	Size	Class	Steel
26100	18'	36"	-	30cy, 35"
27171	18'	48"	-	30cy, 35"

NEW REIN. CONC. BOX CULVERTS REQUIRED




Station	Size	Class	Steel
31156	5X5'	75%	6876"

REIN. CONC. RETAINING WALL REQUIRED

Station	Left	Right	Class	Steel
21175-21175	50H	30cy	75"	-

Corr. Galv. Metal Pipe Required

Sta.	L+R	Size	Length	Class	Class	Steel
26+00 to 27+72	R.	18"	172	14	15	116

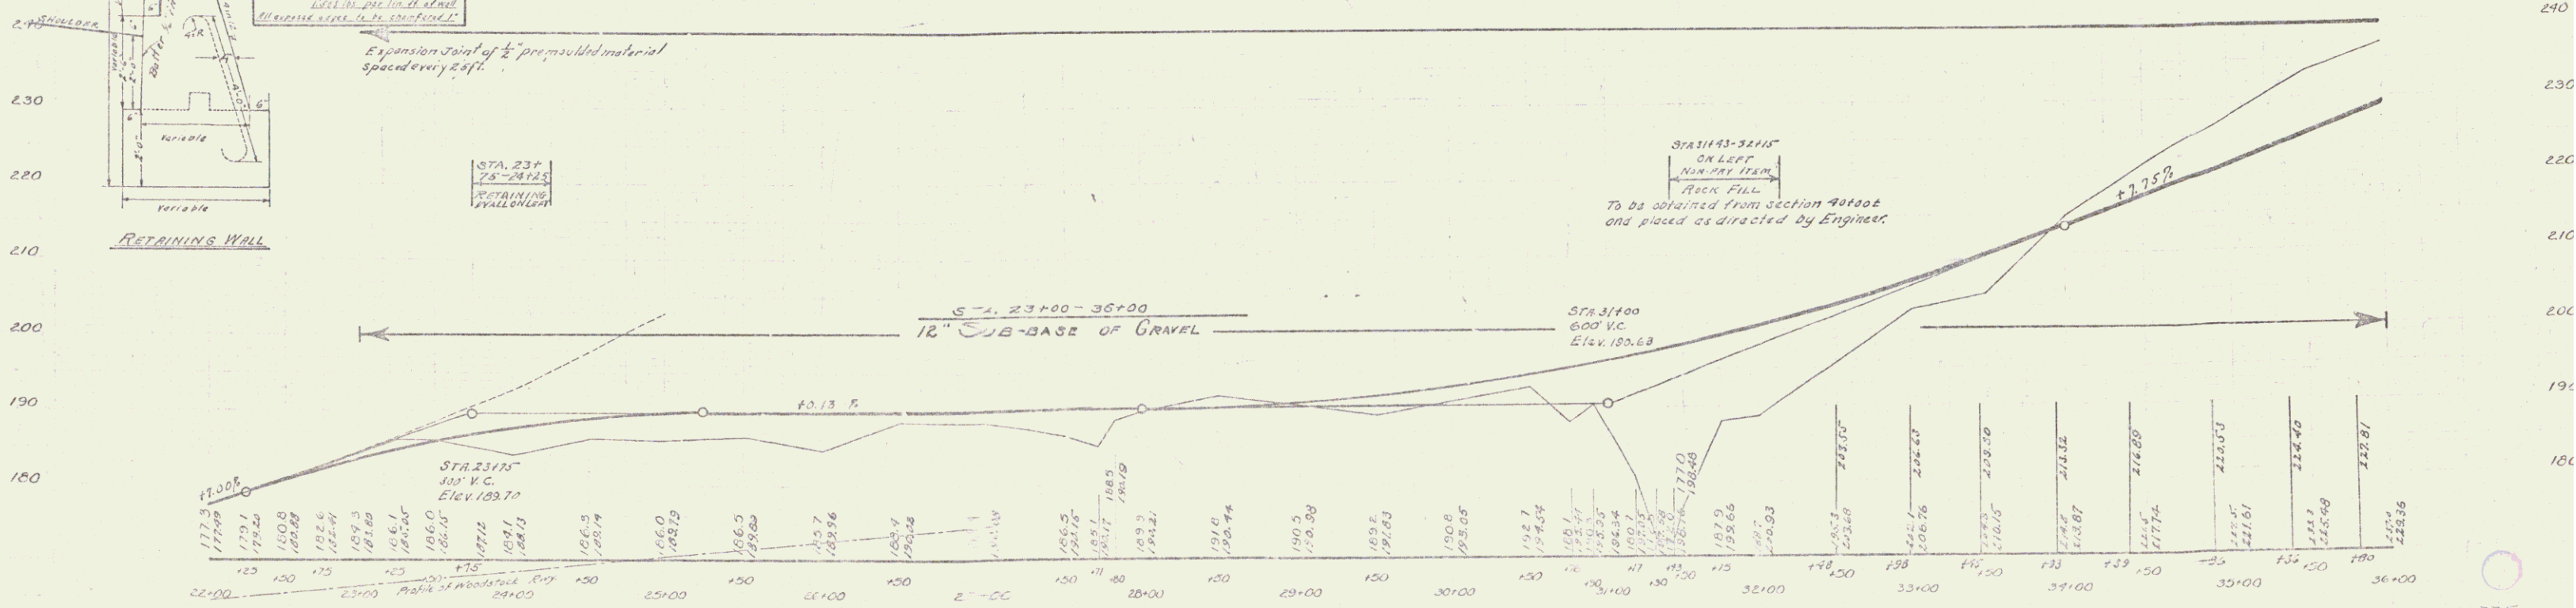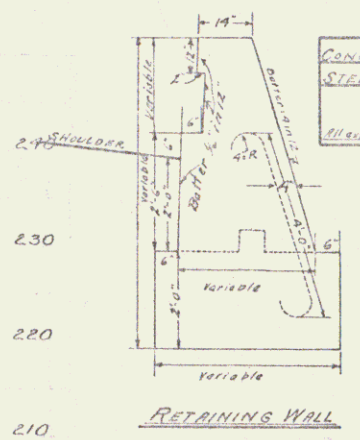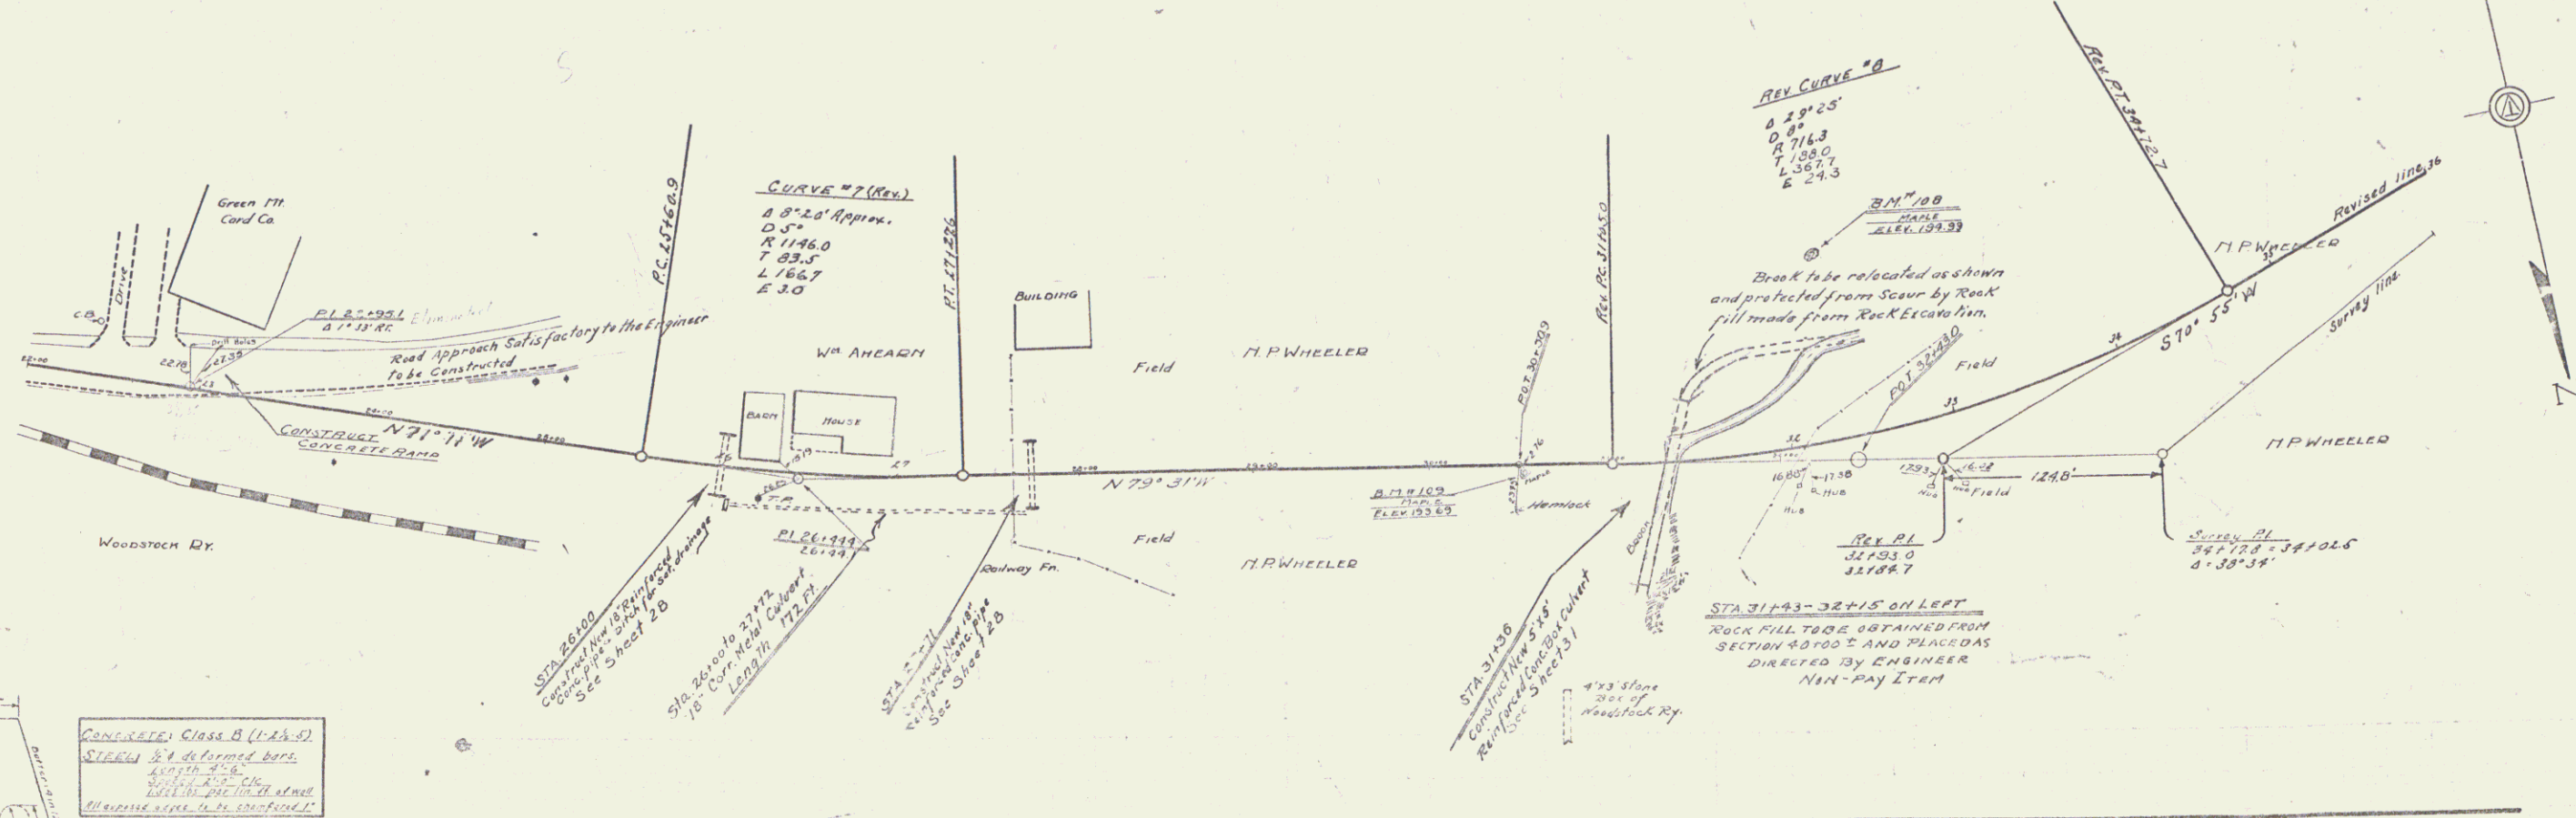

B.M. #108 MAPLE LEFT STA 32+20 ~ ELEV. 194.99
 B.M. #109 MAPLE RIGHT STA 30+54 ~ ELEV. 193.69