
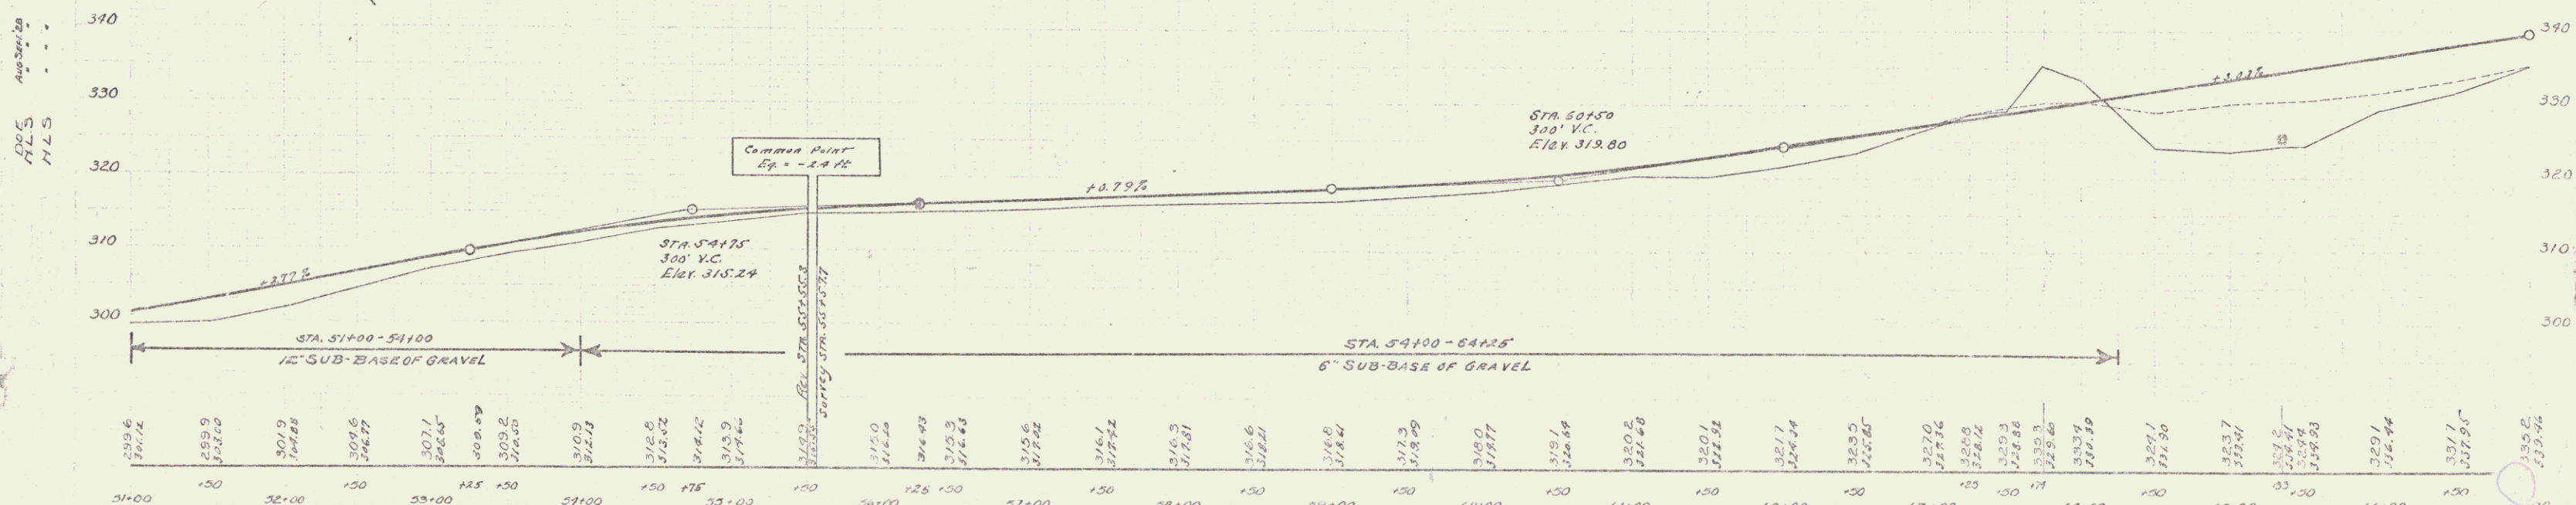


WOOD GUARD RAIL REQUIRED
 Station Left Right
 65+21-65+46 - 24 FT

CABLE GUARD RAIL REQUIRED
 Station Left Right
 51+00-51+21 121 FT
 64+25-64+49 124 FT

NEW REIN. CONC. PIPE CULVERTS REQUIRED
 Station Ditch Length Conc. Pipe Steel
 65+35 18' 56" 15c. 34"

77E 1929 8 73

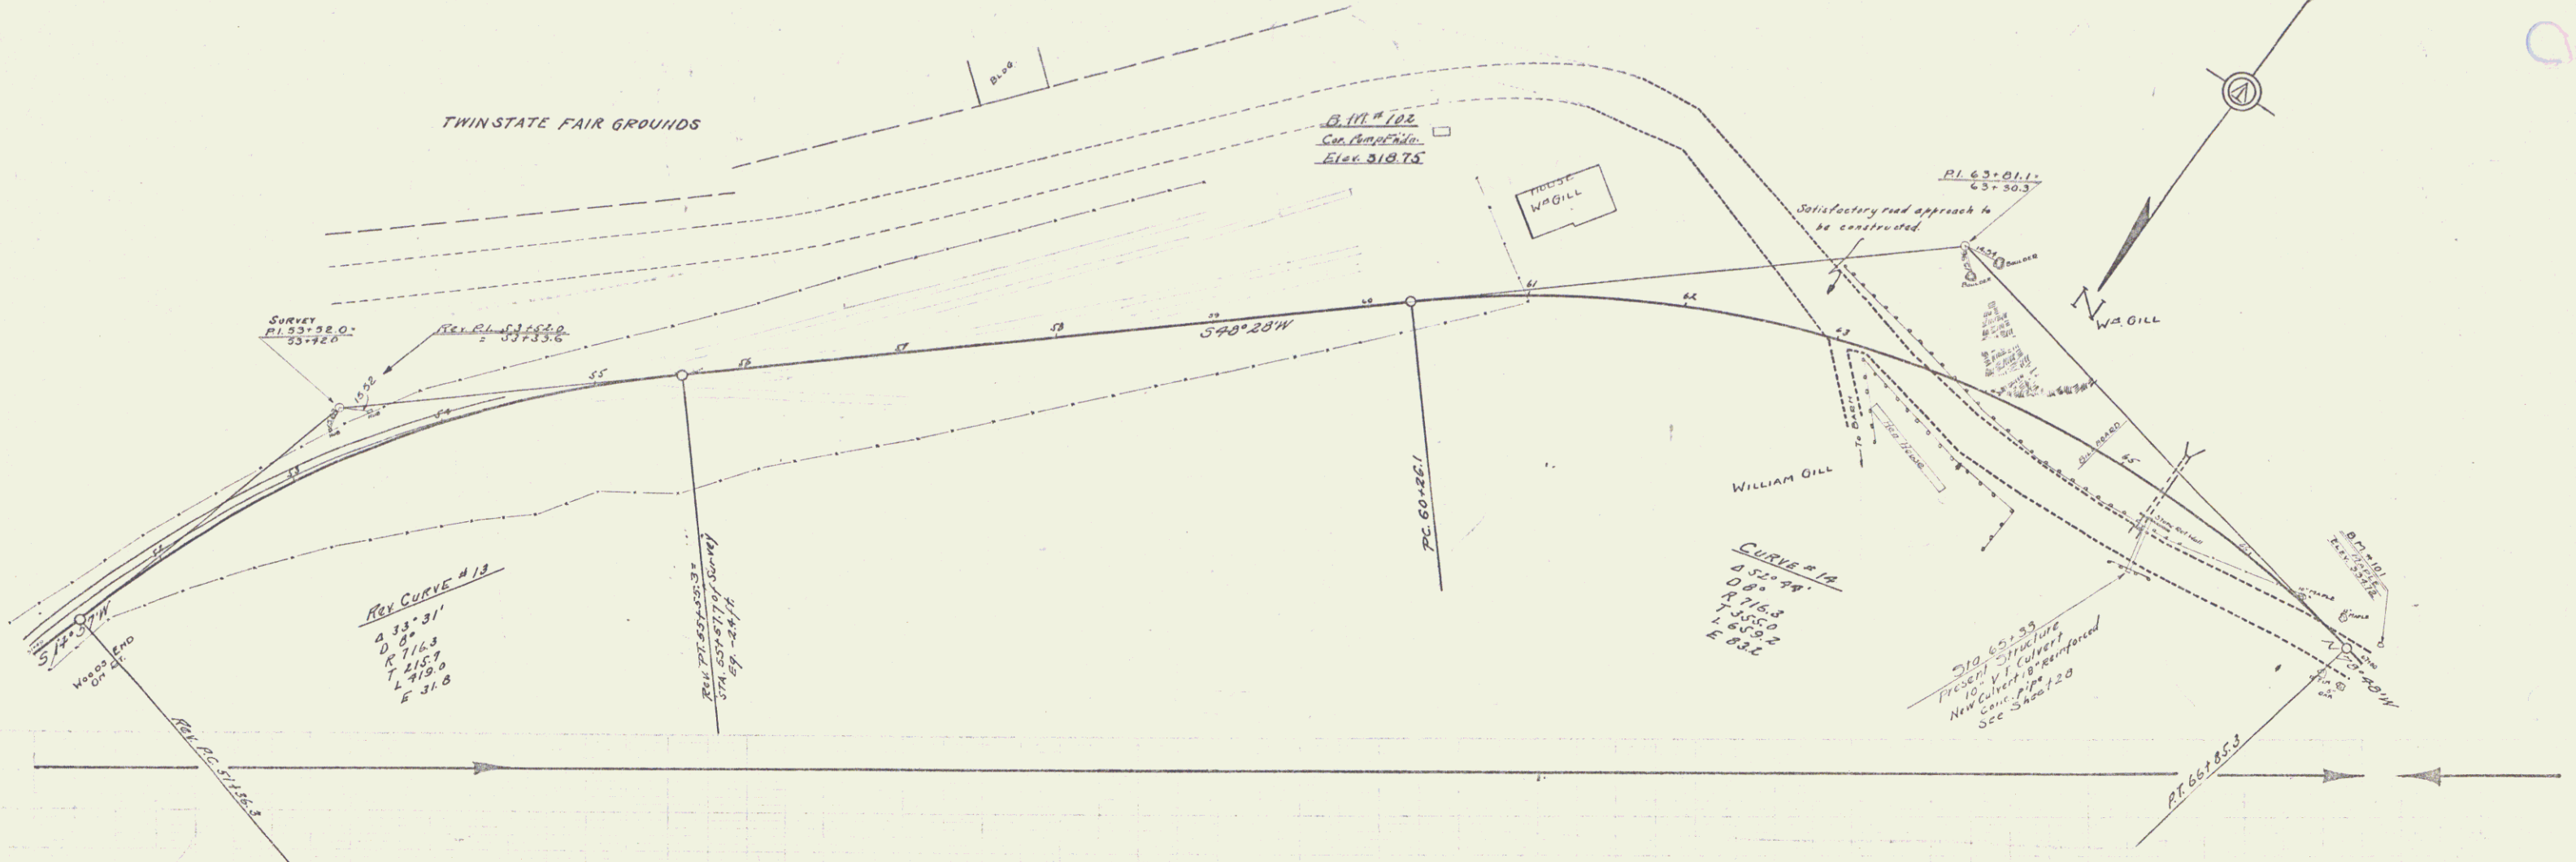

B.M. #101 MAPLE LEFT STA 66+98 ~ ELEV. 334.12
 B.M. #102 CORNER GAS PUMP FOUNDATION LEFT STA. 60+50 E. ELEV. 318.75

SERIES F - 77E
 SHEET 8 OF 73

6