

WOOD GUARD RAIL REQUIRED

Station	Left	Right
128107-128131	24' 0"	24' 0"
128111-128135	24' 0"	24' 0"

CABLE GUARD RAIL REQUIRED

Station	Left	Right
126100-127102	152' 0"	48' 0"
136119-136177	-	48' 0"

NEW REIN. CONC. PIPE CULVERTS REQUIRED

Station	Width	Depth	Length	Notes
128123	18"	32"	3.0cy	33'
134124	18"	32"	1.4cy	33'



NEW REIN. CONC. BOX CULVERTS REQUIRED

Station	Width	Depth	Length	Notes
136153	4' x 4'	26.0cy	172'	

77° 19' 29" 13 7.3

DATE: 11/11/2010

D.P.S. H.L.S. M.L.S.

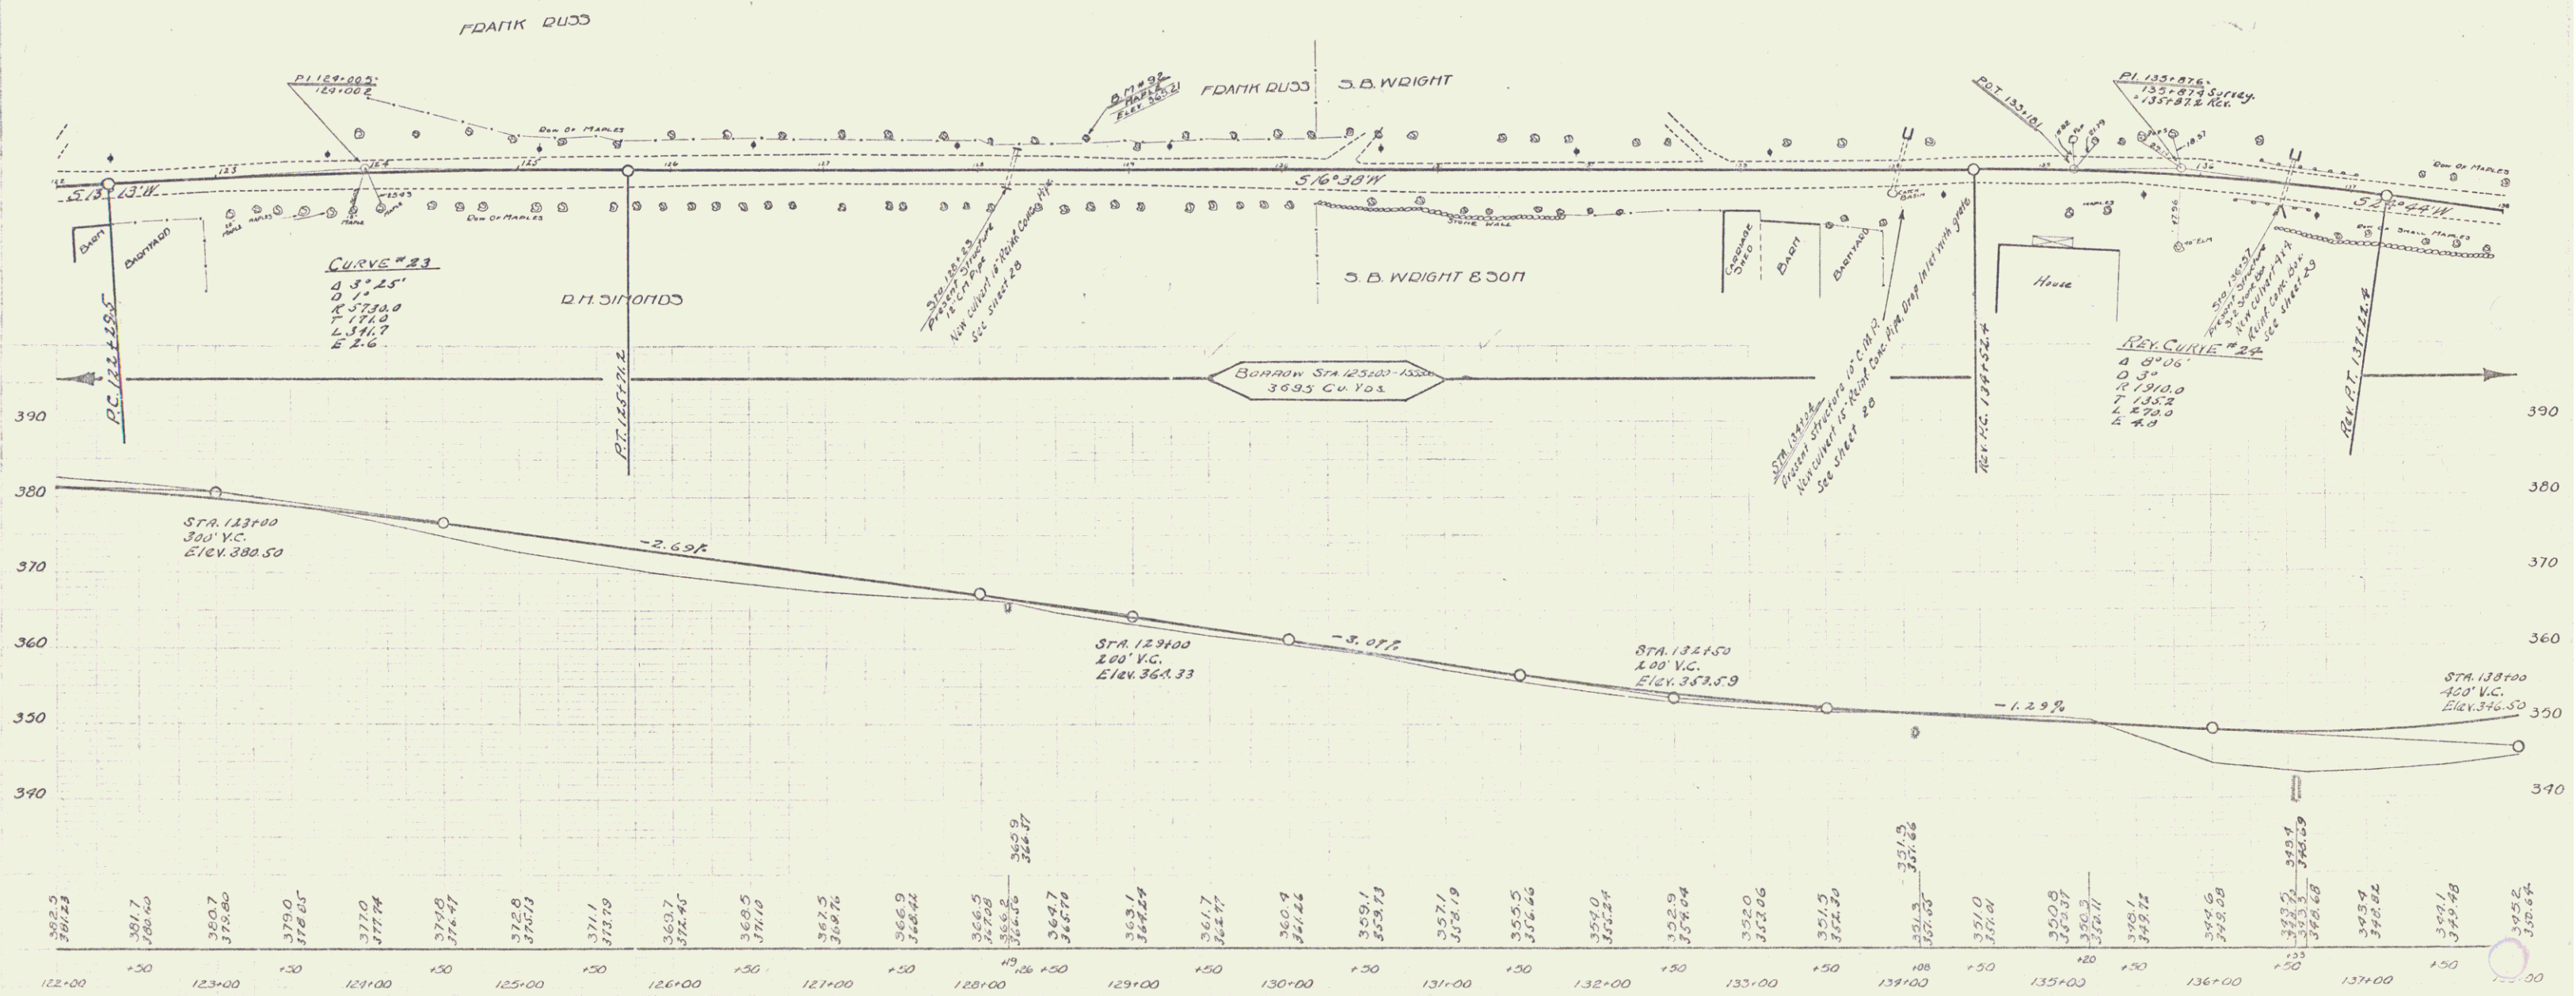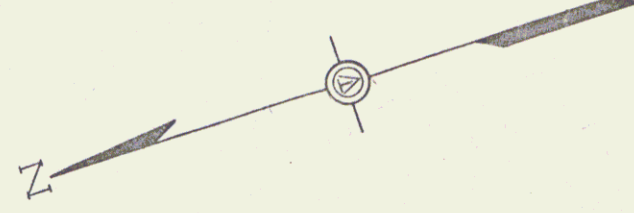

B.M. #92 MAPLE LEFT STA. 128+71 ~ ELEV. 365.21

SERIES F HOTTE
SHEET 3 OF 73