
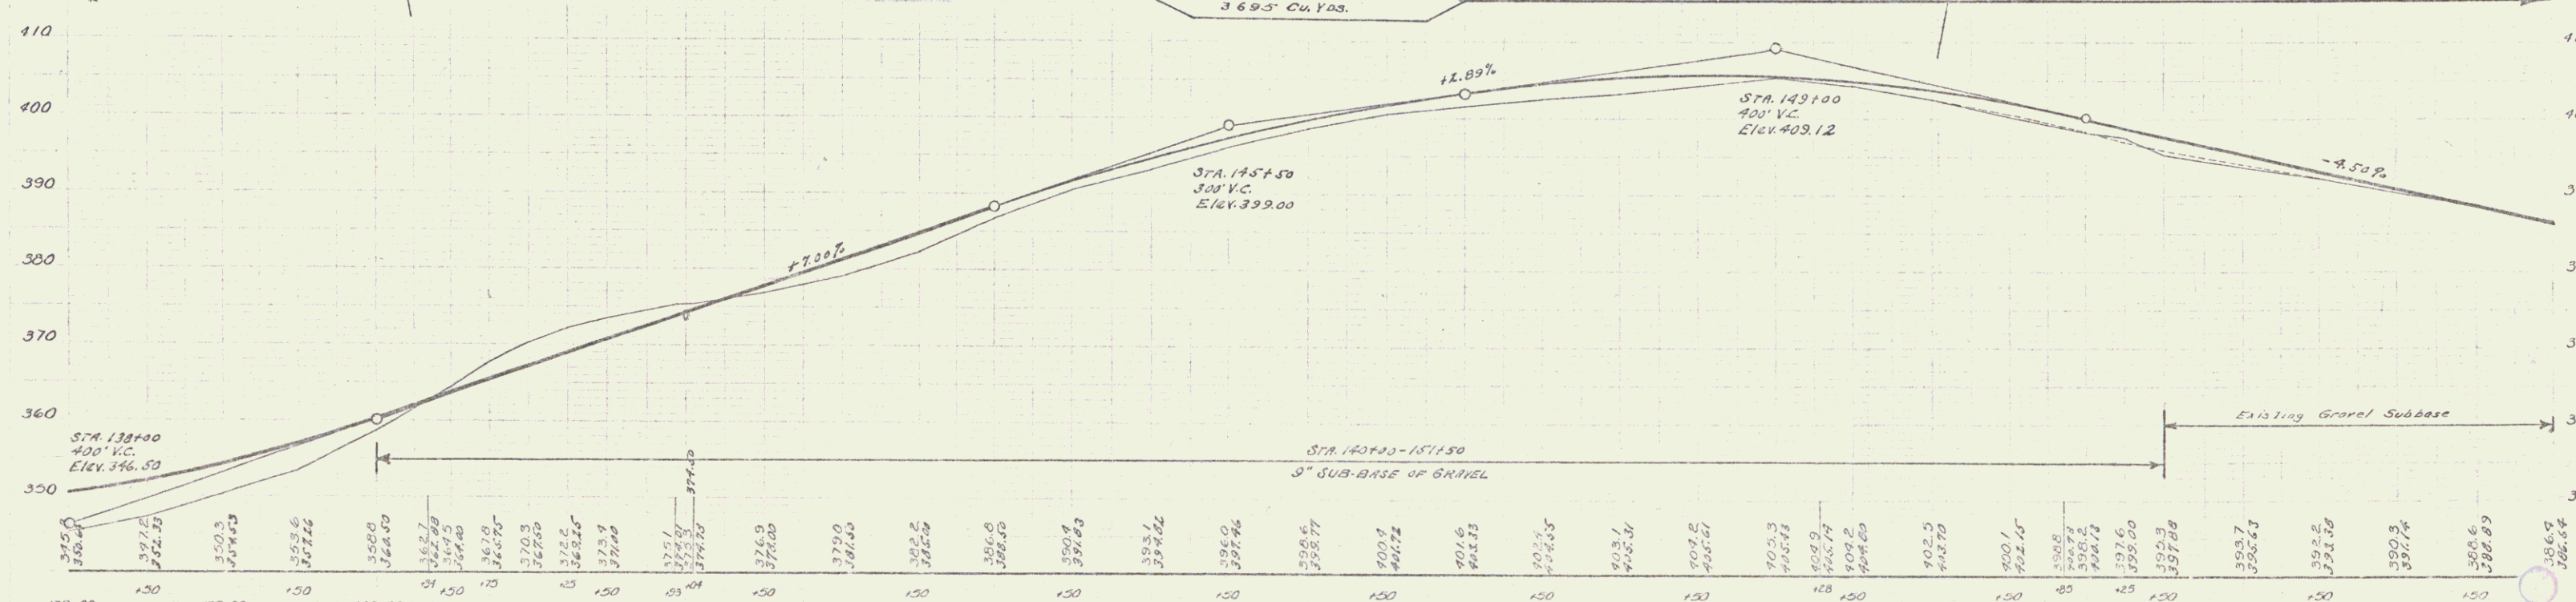
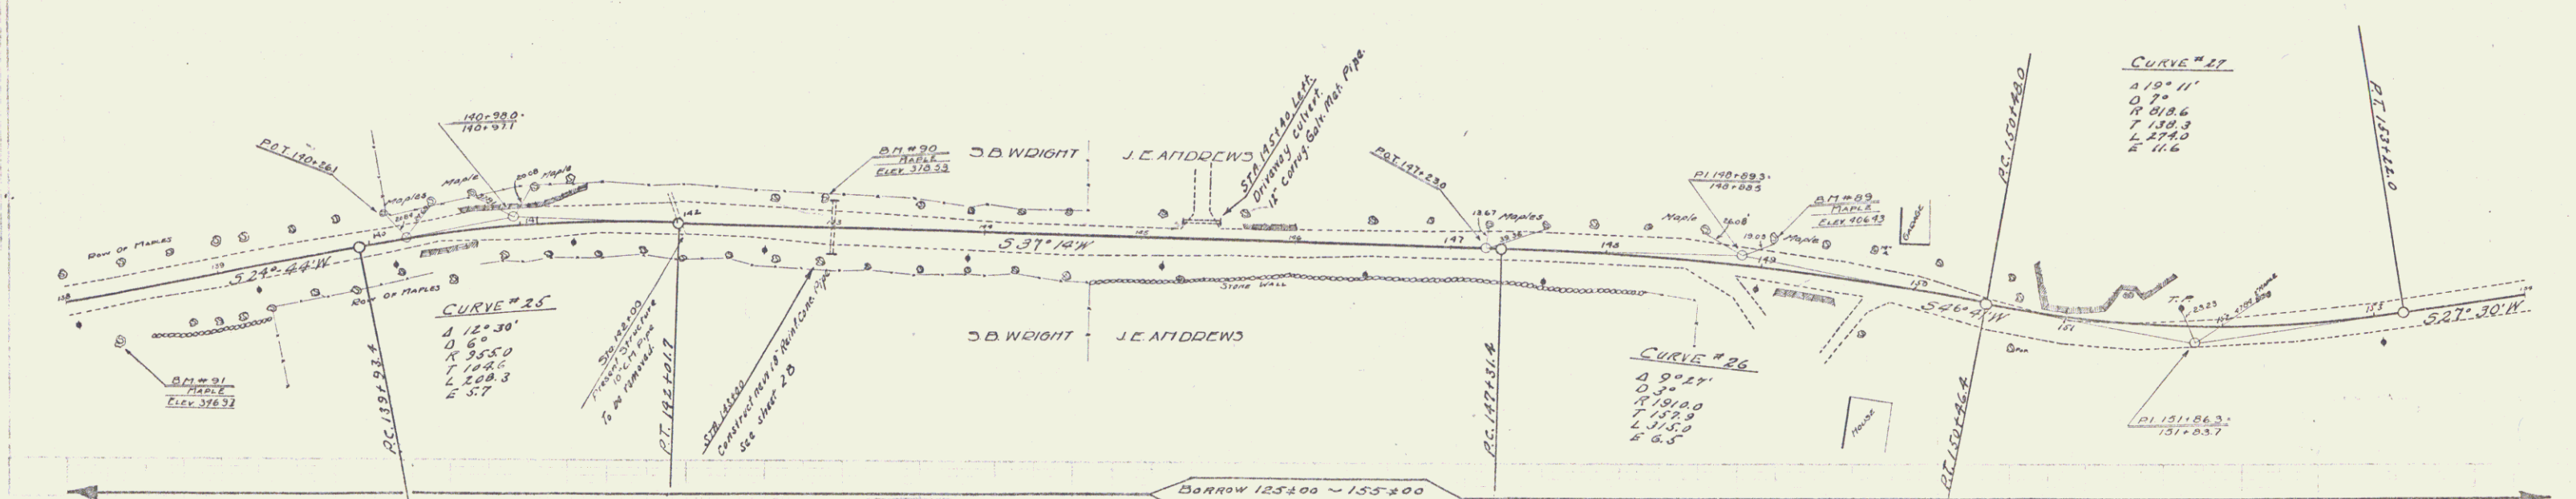


WOOD GUARD RAIL REQUIRED
 Station Left Right
 142180-143112 24ft 24ft

NEW BRINK CUNK PIPE CULVERTS REQUIRED
 Station Diam LEGS CORR. B. STEEL
 143100 18" 36ft 31cy 33"

NEW DRIVEWAY PIPE CULVERTS REQUIRED
 CURVES ONLY MAPLE PIPE
 Station Side Diam LEGS CORR. B. STEEL
 145140 24" 12" 24ft 16 cu yds

275 1929 19 73

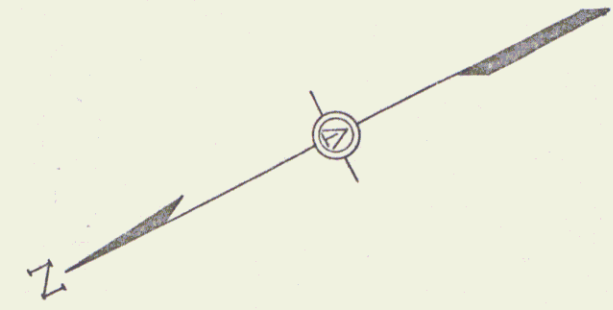

B.M. #09 MAPLE LEFT STA. 149+06 ~ ELEV. 406.93
 B.M. #30 MAPLE LEFT STA. 142+96 ~ ELEV. 318.53
 B.M. #31 MAPLE RIGHT STA. 138+26 ~ ELEV. 316.31

COPIED FROM NOTE
 SHEET 73 OF 73

12