

WOOD GUARD RAIL REQUIRED


Station	Left	Right
16417-16418	24R	24R
16819-16820	24R	24R

NEW POINT COPE PIPE CULVERTS REQUIRED


Station	Dim.	Qty.	Conc.	Steel
16419	18"	36R	30CY	33"
16813	18"	32R	28CY	33"

775 1229 15 73

D.C. STEVENSON, Inc.

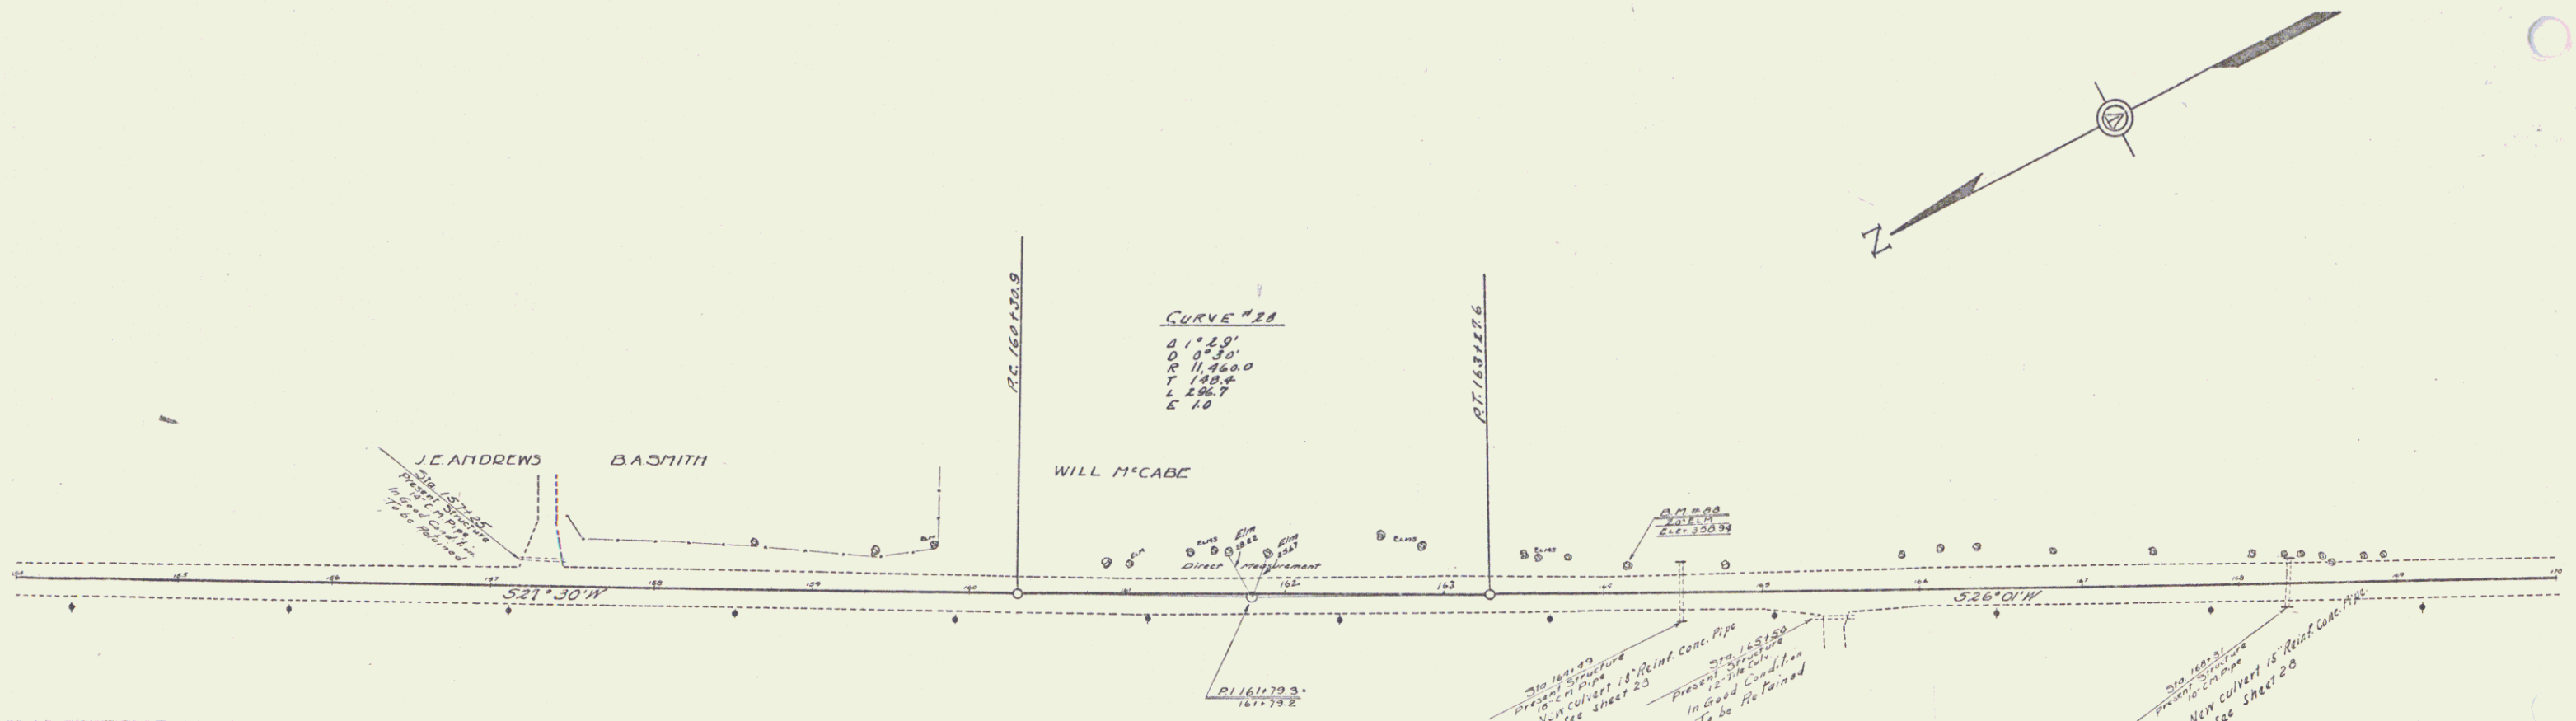

A.C. STEVENSON, Inc.

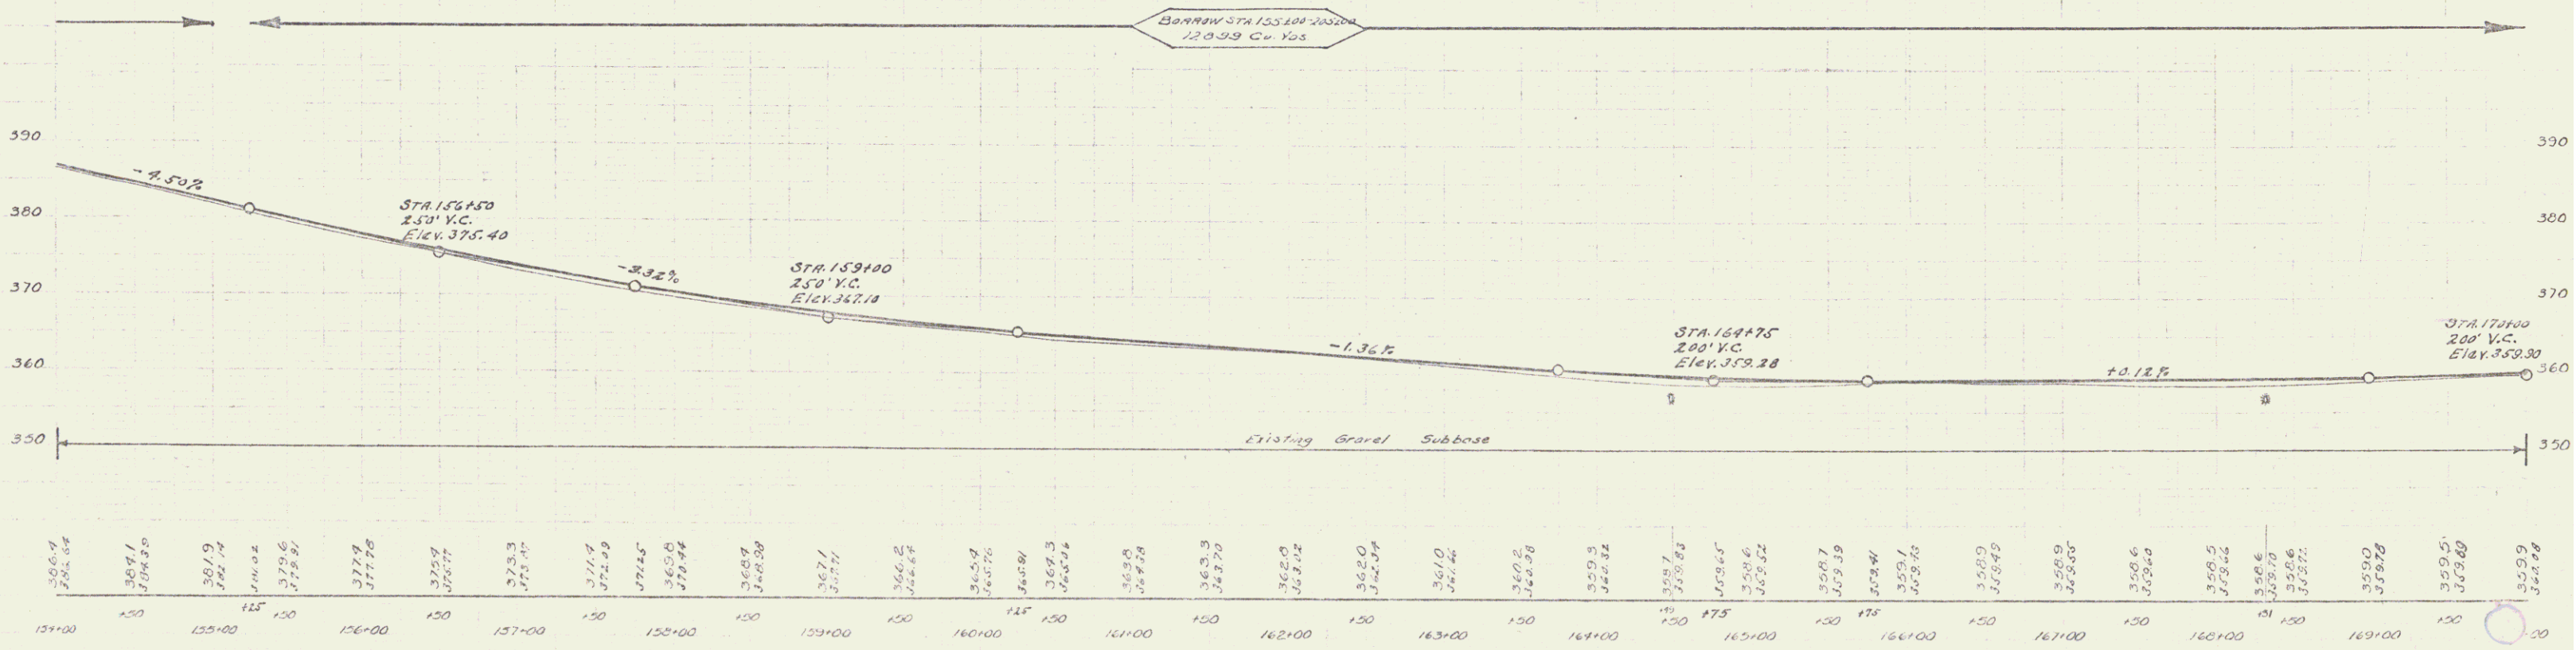

B.M. 1688 20' ELM LEFT STA. 169+13 ~ ELEV. 358.94

SERIES F No 17E
SHEET 73 OF 73