

CABLE GUARD RAIL REQUIRED

Station	Left	Right
188700-190100	-	200 ft.
188715-189121	136 ft.	-
193105-196178	128 ft.	-
197100-199176	-	176 ft.

NEW REIN CONC. PIPE CULVERTS REQUIRED

Sixteen 24" dia. 15cy. 54"



NEW DRIVEWAY PIPE CULVERTS REQUIRED

CONCRETE GUTTER METAL PIPE
Station Six Dia. 18" Cam. Subble Masonry 14 cu. yds.

BRIDGE CONC. CULVERT REPAIRS REQUIRED

Station Six 5'x6' Box 48cy. 2900'

77E 1923 17 13

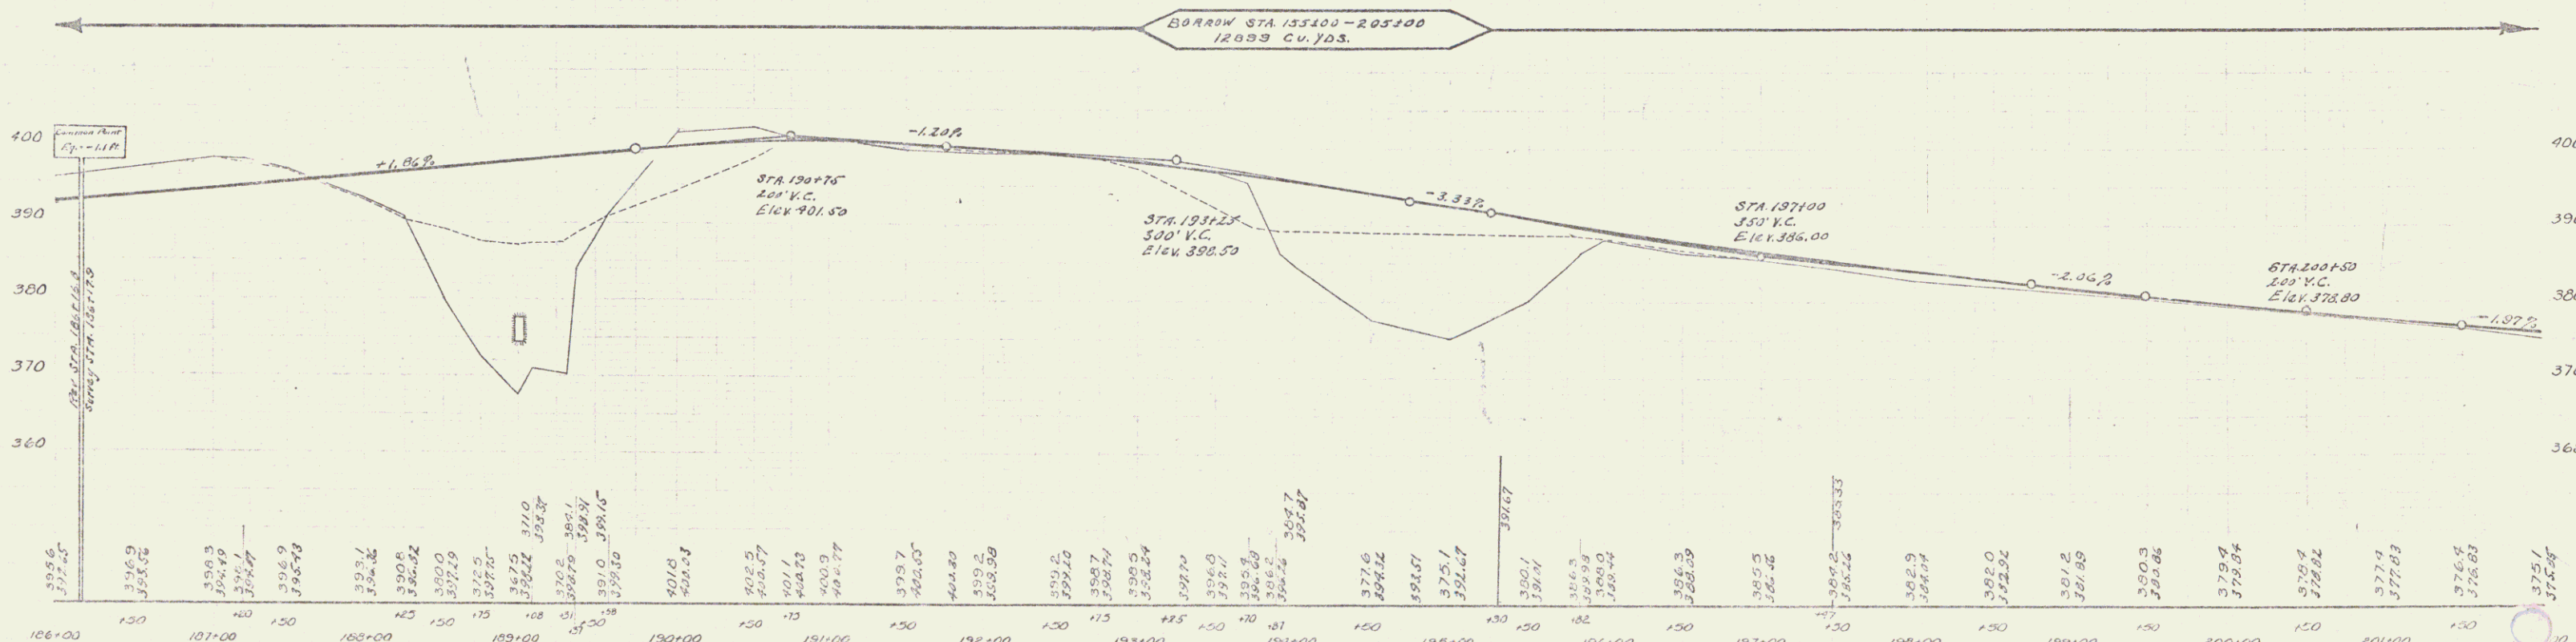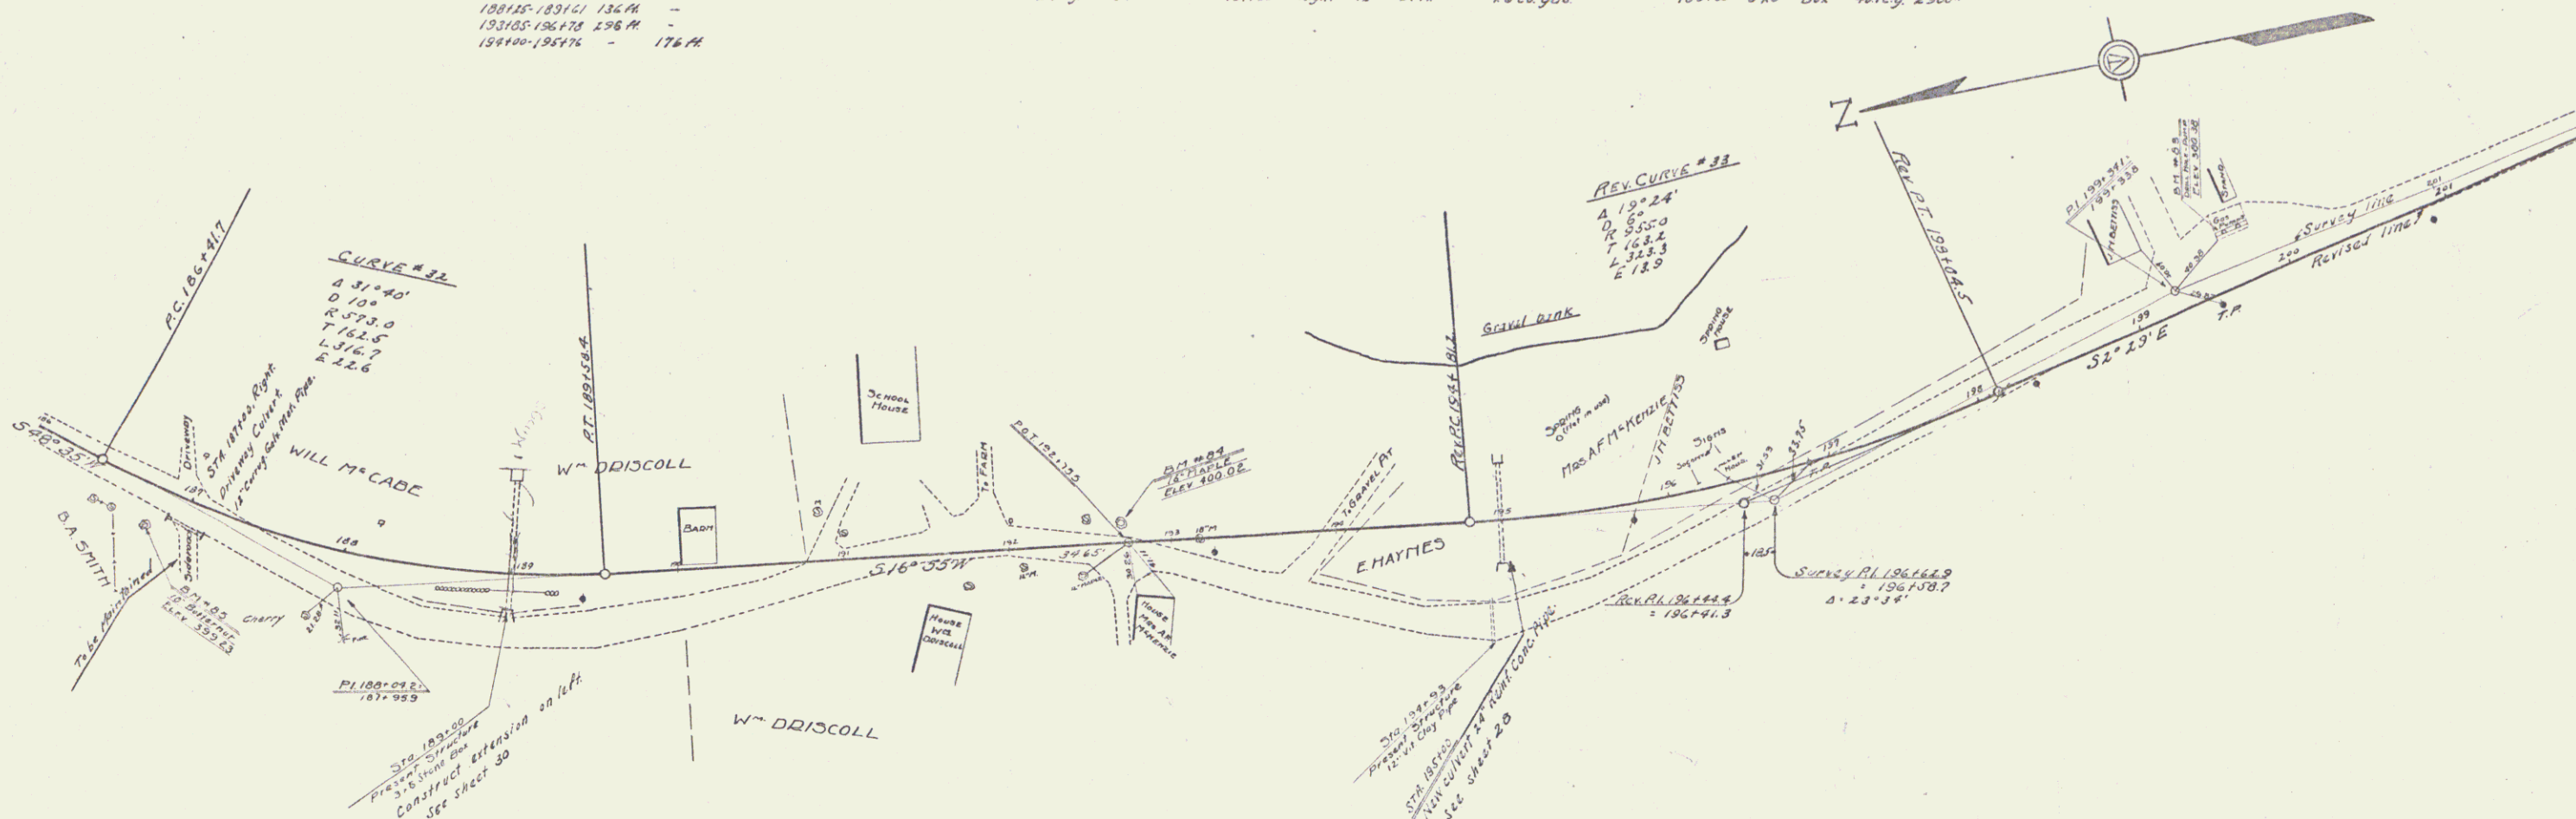

BM #83 DOILL HOLE - PUMP LEFT STA 199+76 ~ ELEV 380.38
 BM #84 MAPLE LEFT STA 192+71 ~ ELEV 400.02
 BM #85 B. NUT RIGHT STA 186+81 ~ ELEV 399.23

DEWIS F. NOTTE
 SHEET 7 OF 73

15