



COBLE GUARD RAIL REQUIRED
 Station 141. Right
 22177-23145 143A
 26700-29102 132B

775 1929 24 73

DATE AUGUST 24 1929

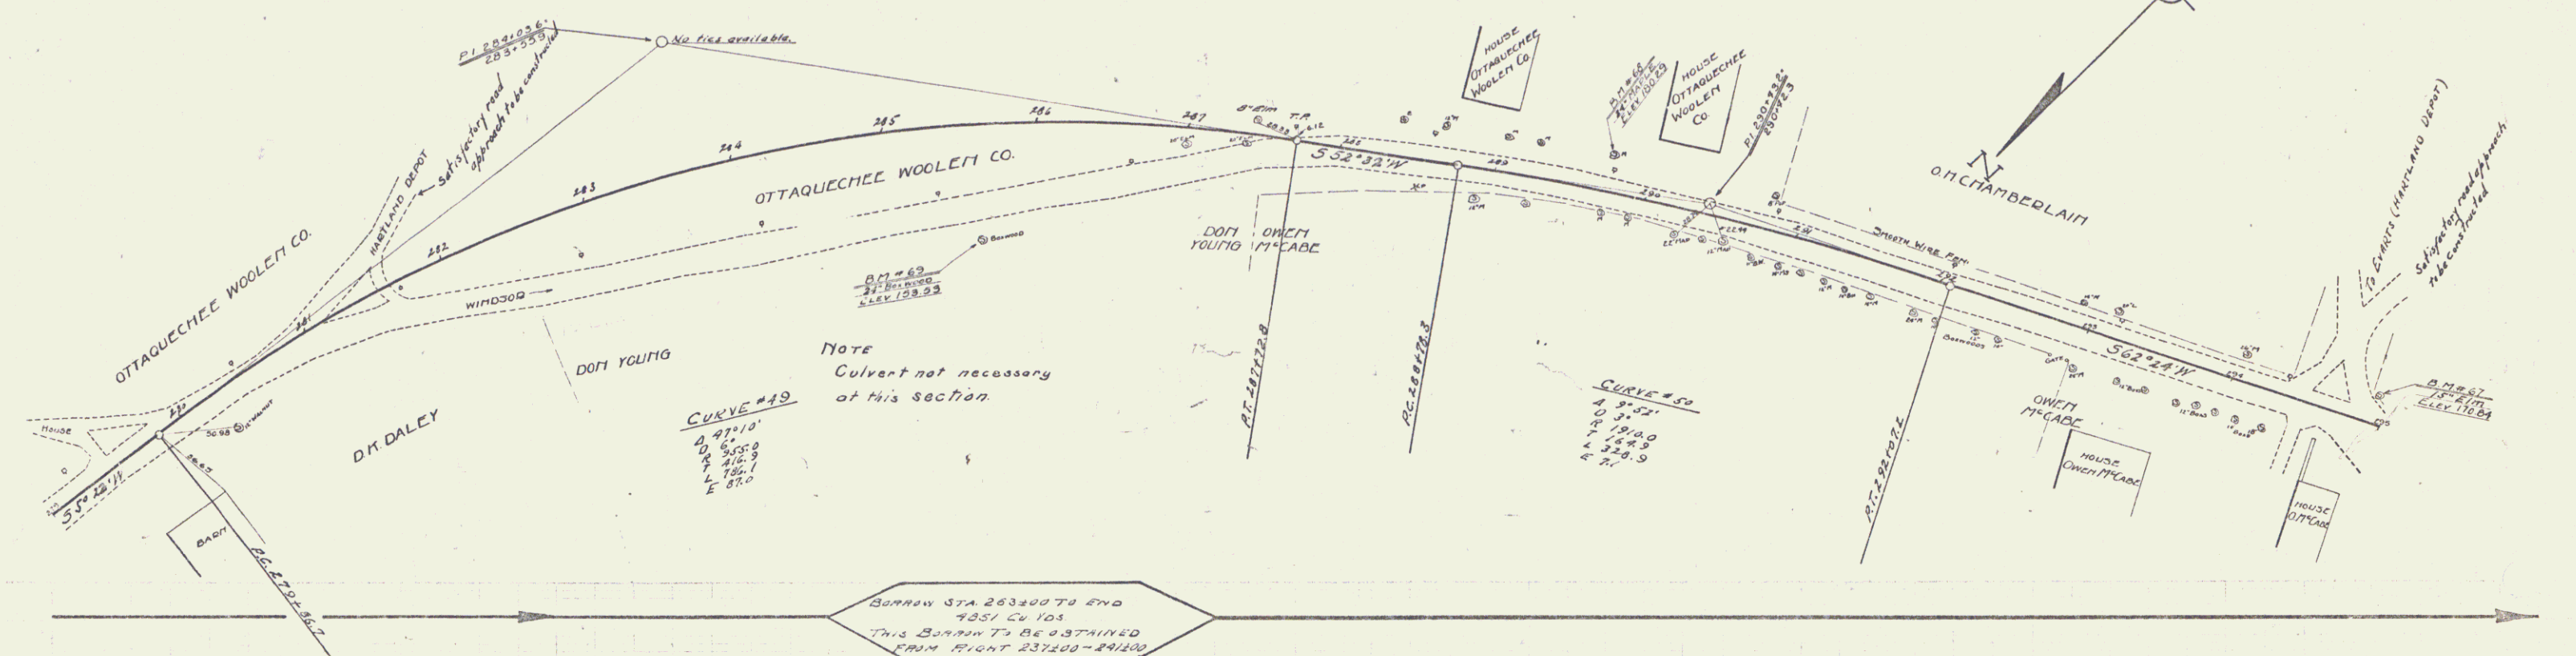

DATE AUGUST 24 1929

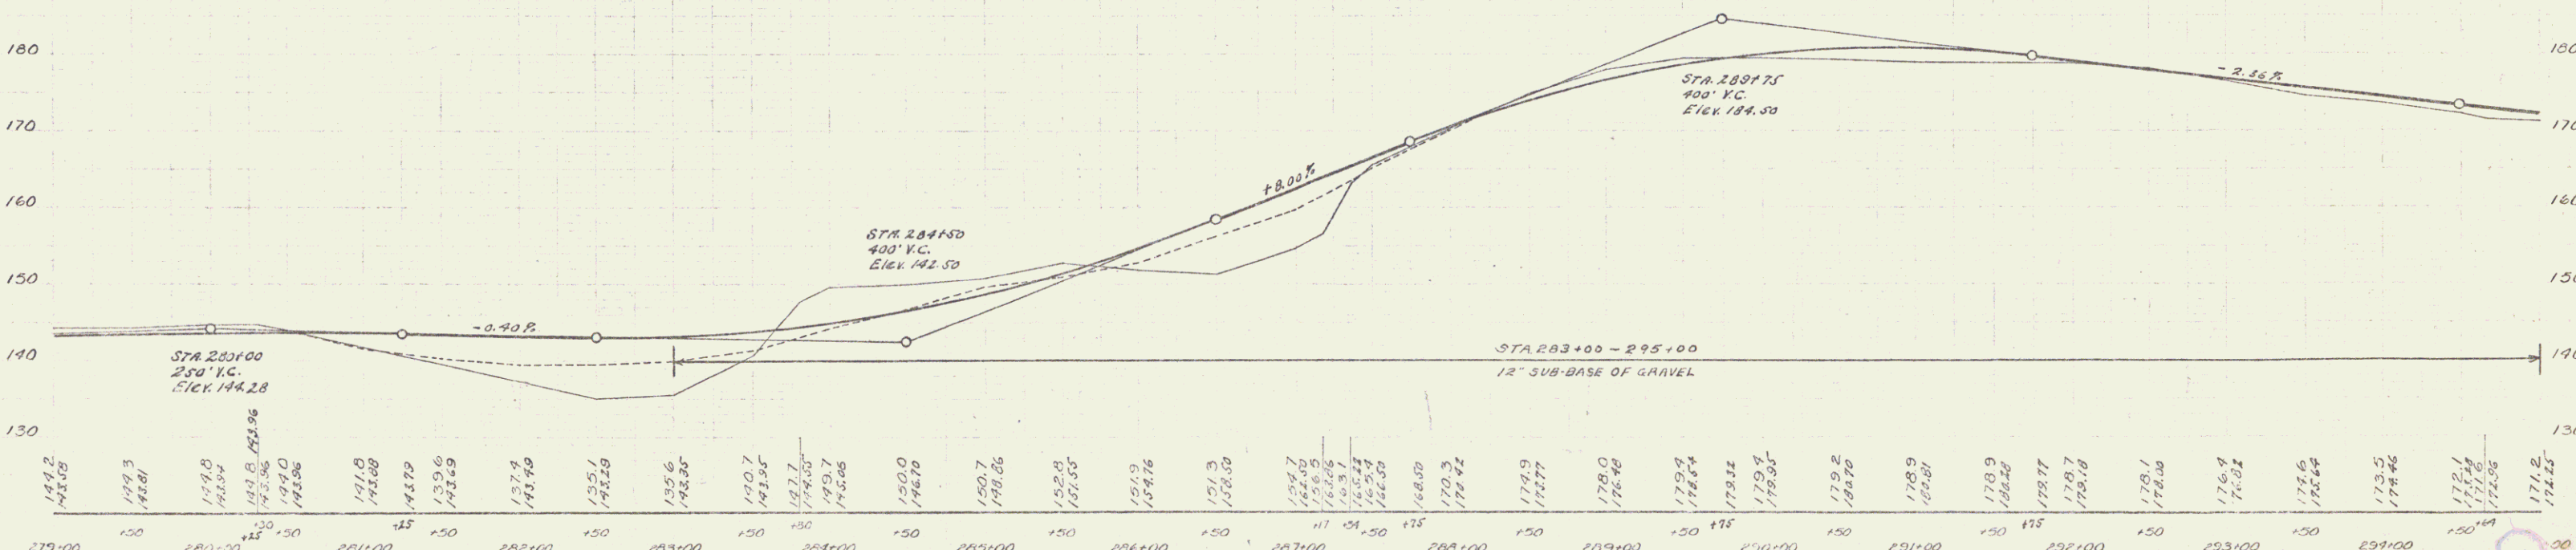

BM #67 15' ELM LEFT STA 291+92 ~ ELEV 170.84
 BM #68 24' MAPLE LEFT STA 289+75 ~ ELEV 180.29
 BM #69 14' BROWNWOOD RIGHT STA 285+61 ~ ELEV 153.53

SERIES F PROFILE
 SHEET 24 OF 73