


NOTE:
 From Sta 38+00 to Sta 35+00 the bank on the left shall be excavated as shown by the neat lines. This work to be paid for as Common Excavation Incl. Borrow. Item 10.11.
 The area indicated by cross hatching shall be back filled with sub-base of Gravel Item 13C. See Sheet 363 of 151 sheets.

TYPE OF SURFACE	PARCEL INTRUMENT	DATE	GRANTOR	GRANTEE	RECORDED	REMARKS
20' Roadway, M.P. Surf. with Cut Back Asphalt & Rep. Top	A	7-29-40	MATTIE W. WELDEN	ST. OF VT.	75	1 CULV.
	B	7-29-40	M. W. WELDEN (MORTGAGE)	ST. OF VT.	65	

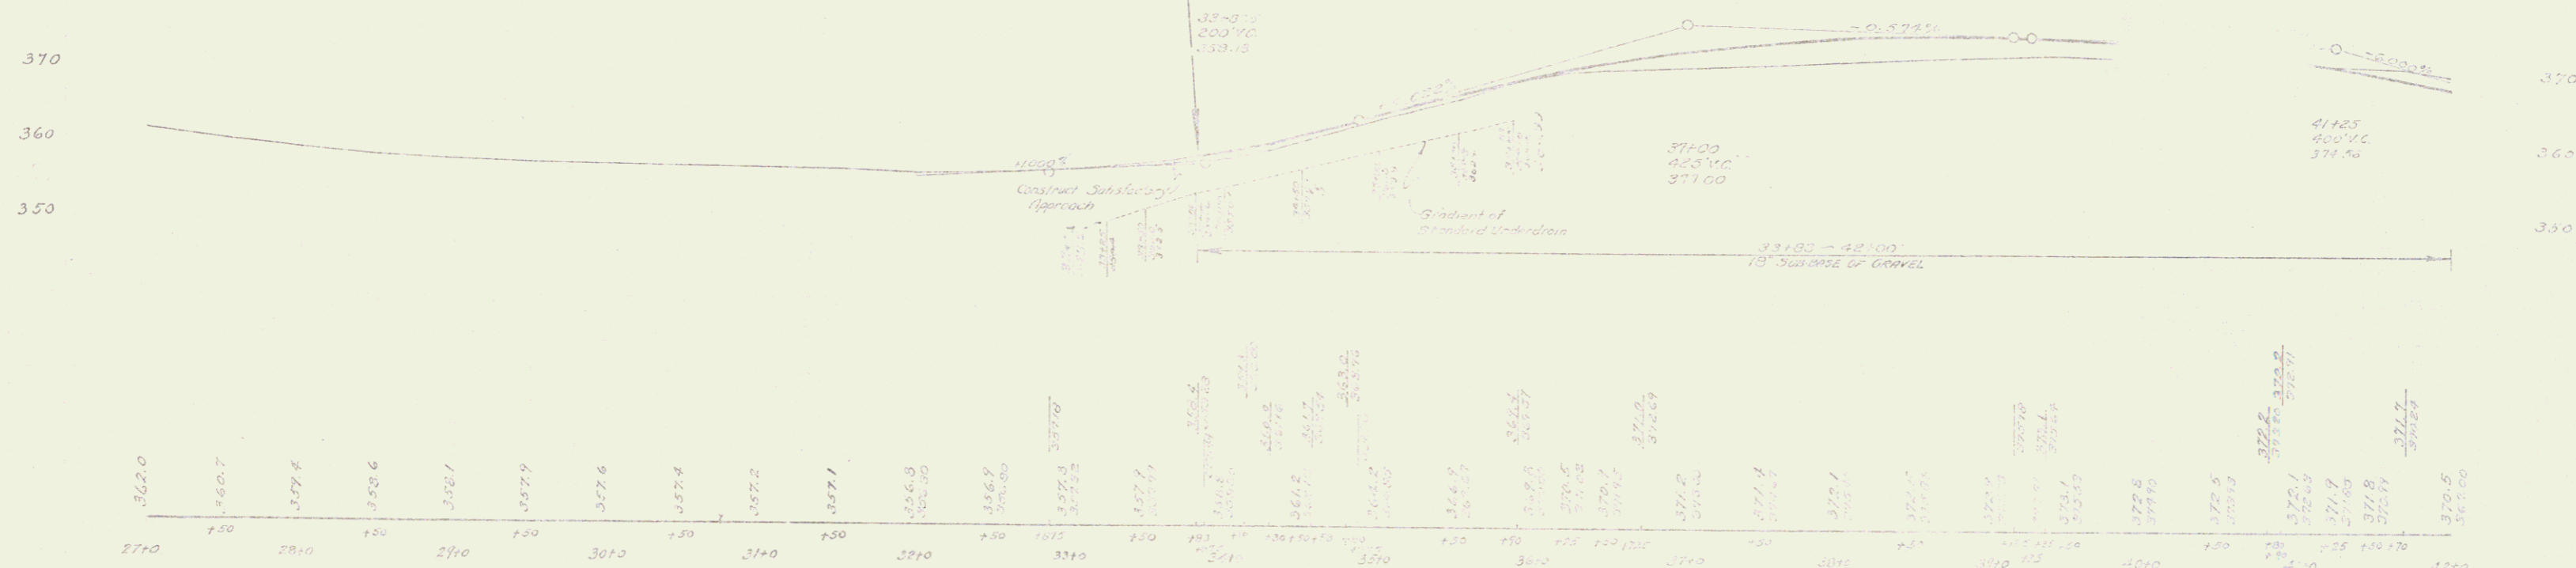

B.M. #5 S 1/4 24' E 1/4 35' 1/4 STA 31+75 ELEV. 355.25'
 B.M. #6 S 1/4 24' E 1/4 35' 1/4 STA 31+75 ELEV. 355.25'
 B.M. #7 S 1/4 24' E 1/4 35' 1/4 STA 41+70 ELEV. 371.14'

ROCKINGHAM SERIES (P.L. 105 L.I.) SHEET 6 OF 151