


DATE	BY	NO.	REVISION
1953	AWC	3	

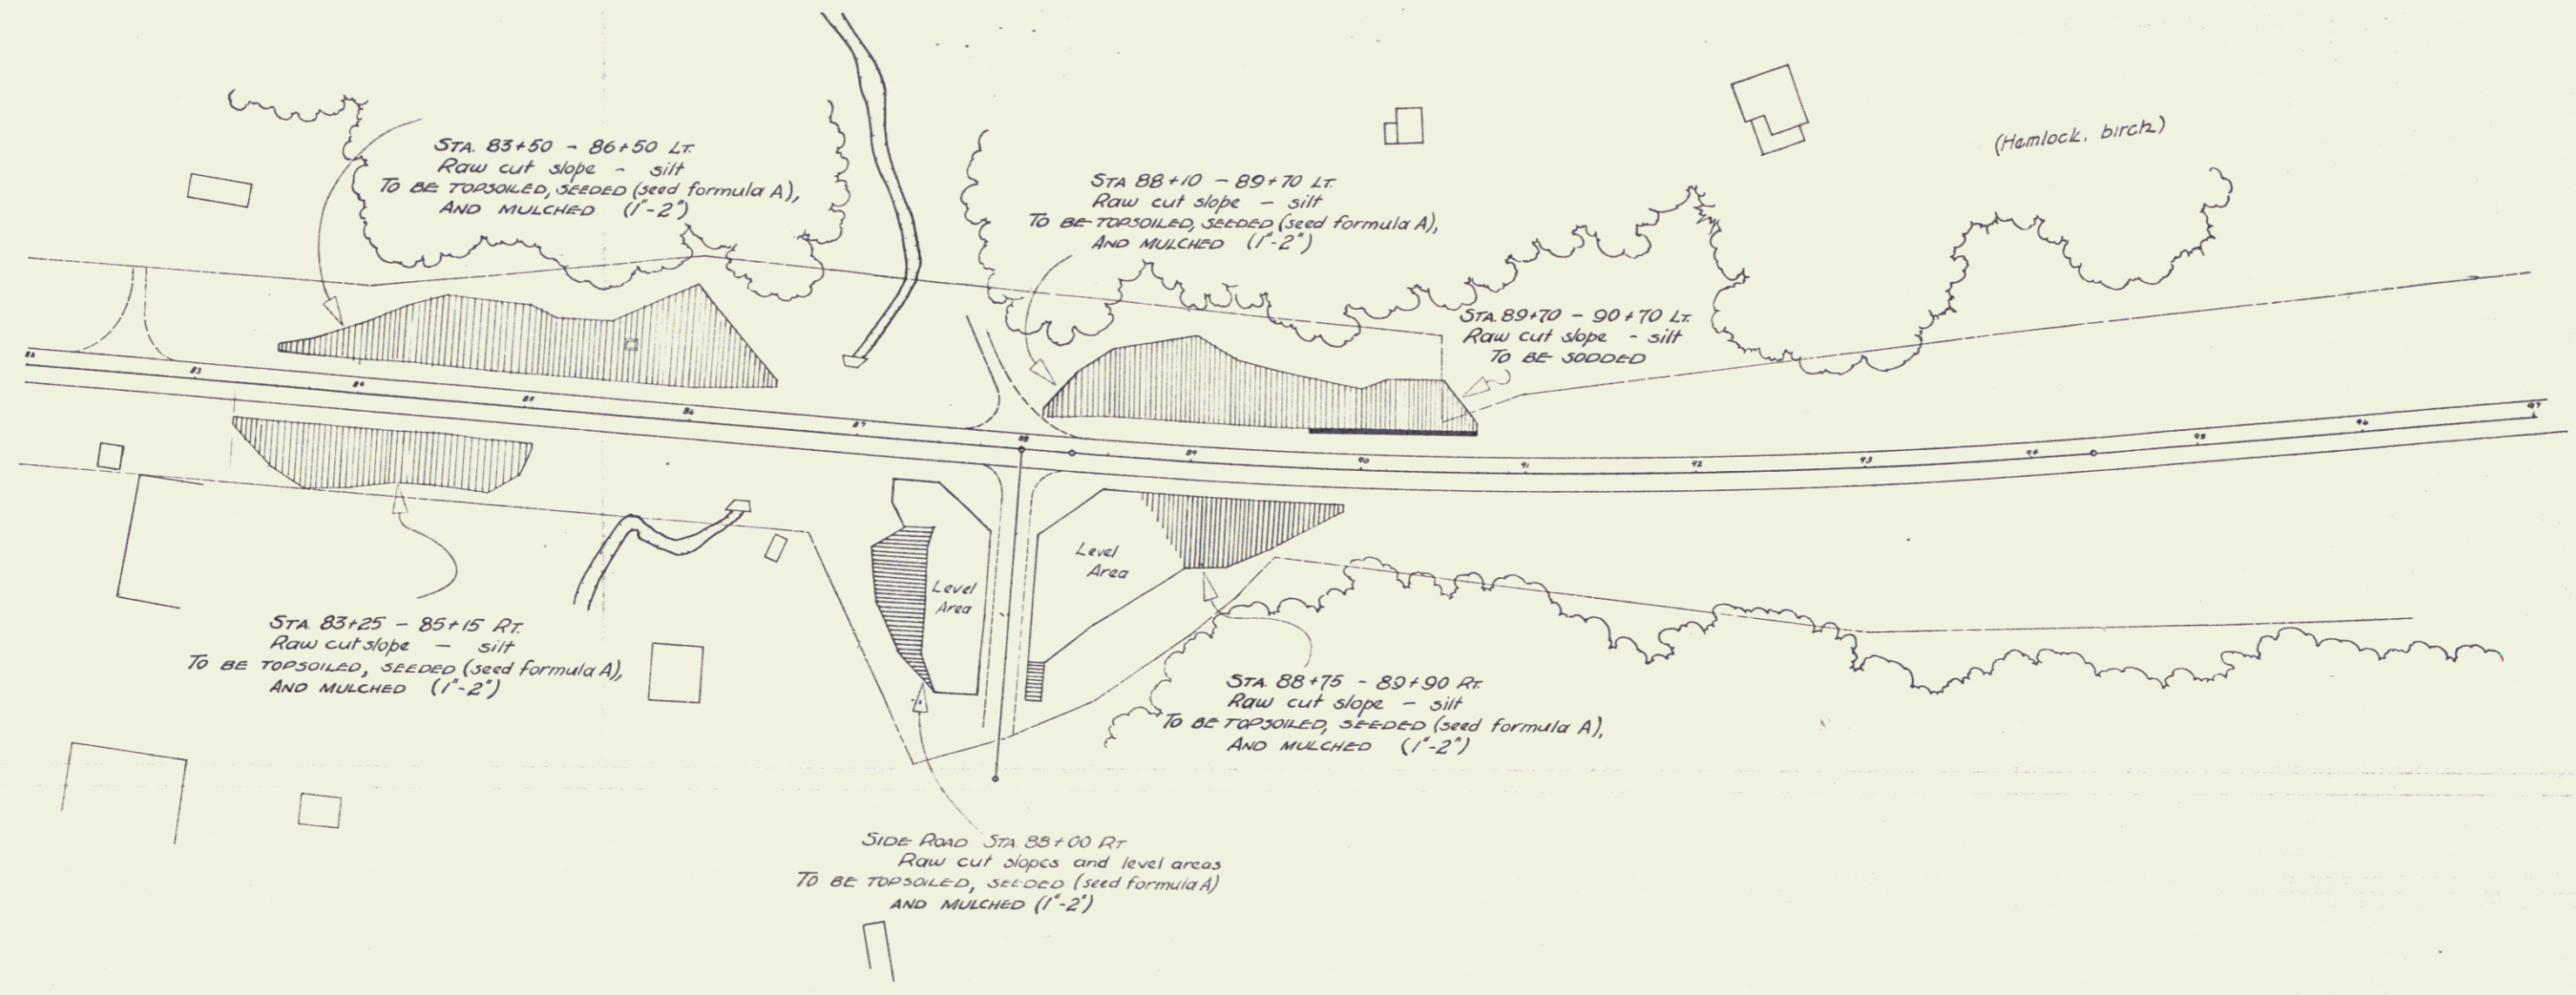

--	--

Rockingham Roadside Improvement
 Designed by
 Drawn by **AWC**
 Traced by **B**
 Checked by
 Series FA No. 135-J(3) Filed
 Sheet **5** of 8 Sheets