


PARCEL	INSTRUMENT	DATE	GRANTOR	GRANTEE	RECORDED	REMARKS
					BOOK PAGE DATE	
A B C D E F G H	A.C.D.	6-28-33	BELLWIS FALLS HYDRO ELECTRIC CO.	ST. OF VT.	43 93-95 7-5-33	CUL STA. 301+70
A' B'	A.C.D.	8-23-33	MRS. A. C. DENT	"	3 109 8-23-33	305+50 310+50 321+50

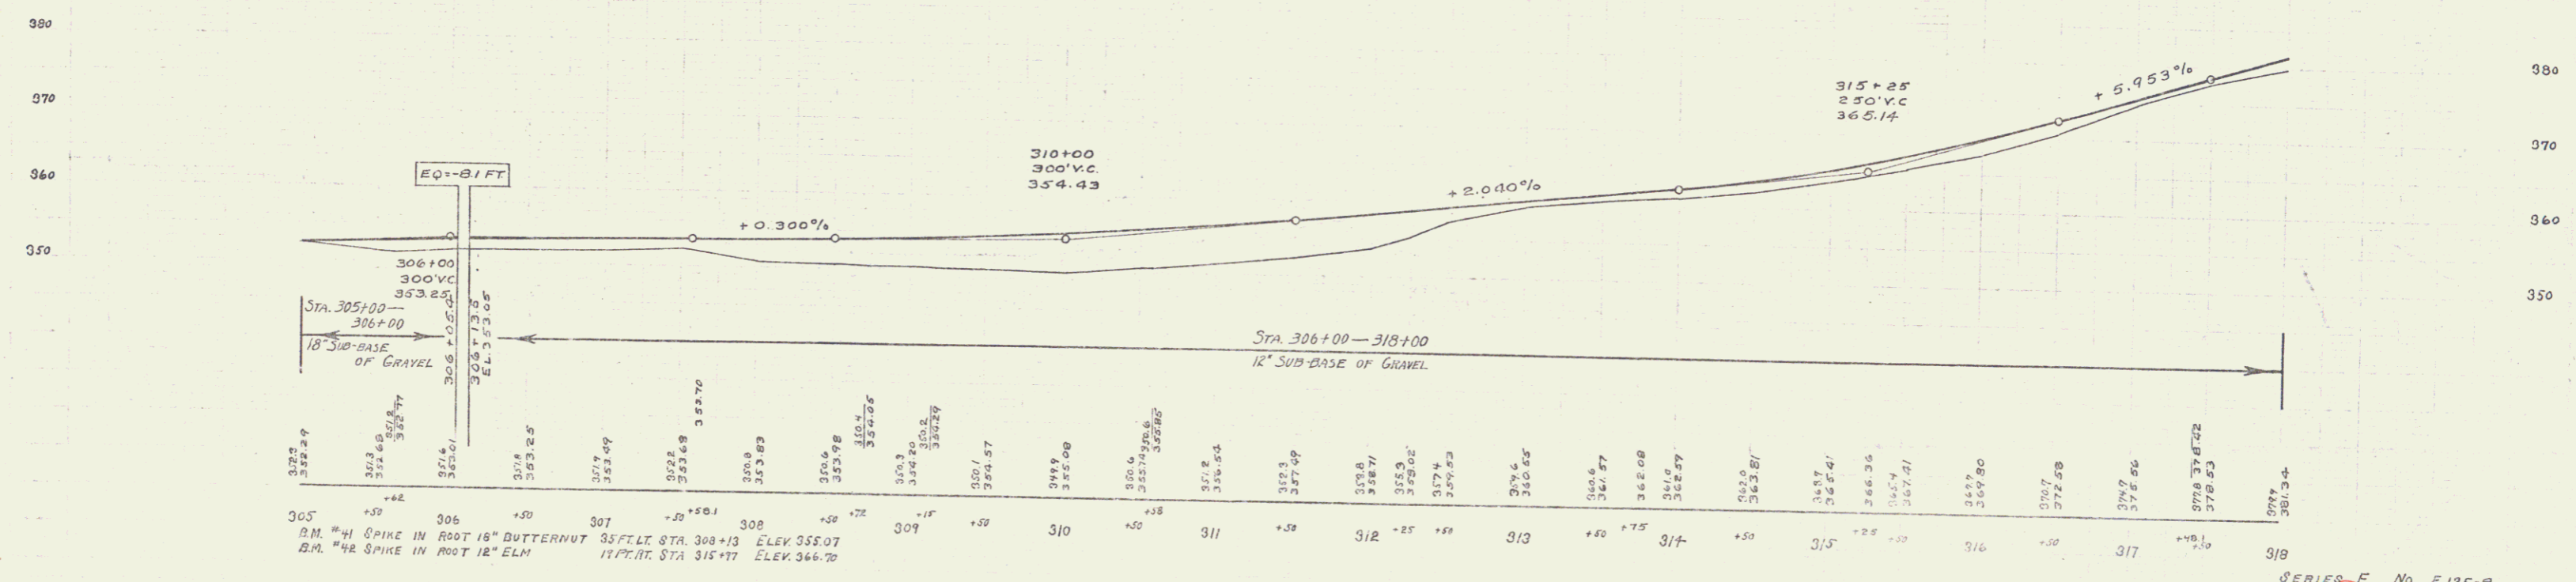

4