


PARCEL INSTRUMENT	DATE	GRANTOR	GRANTEE	RECORDED SPRINGFIELD BOOK PAGE DATE	REMARKS
		MRS. A. C. DENT	11071		

A. C. DENT
CONTRACTOR

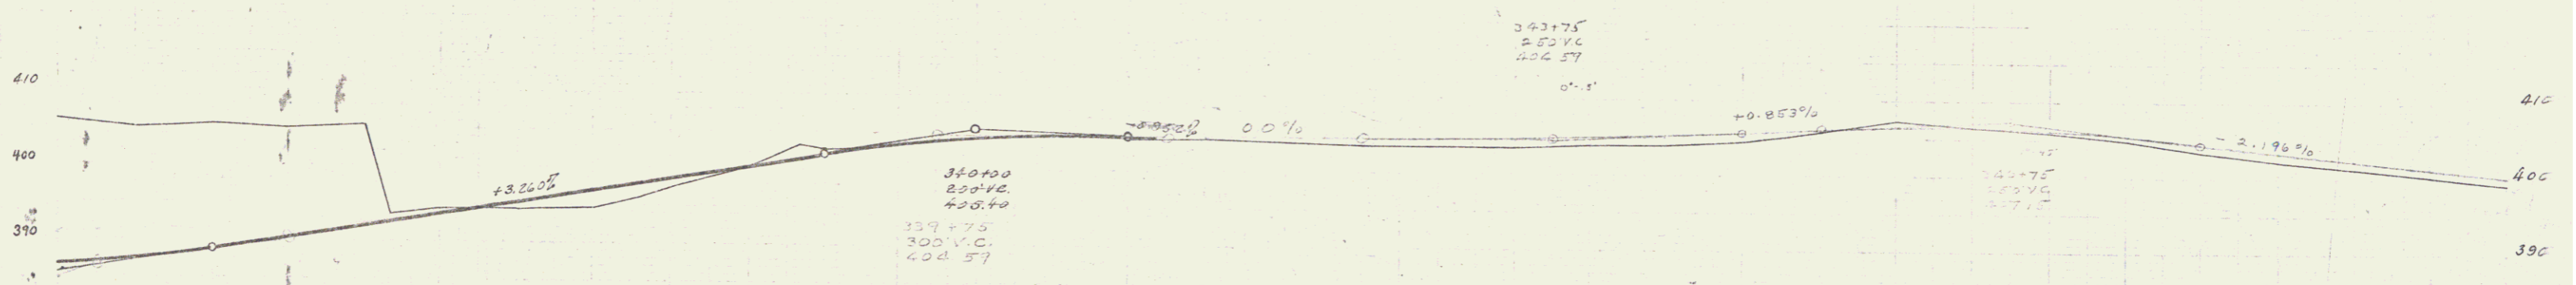

STATION	DESCRIPTION	ELEVATION
334	B.M. #45 Spike in root 12" Elm	405.57
335	12" Elm	405.57
336	17' Lt. Sta. 339+22	405.57
337	17' Lt. Sta. 346+00	410.61
338		
339		
340		
341		
342		
343		
344		
345		
346		
347		
348		
349		
350		

6