


Sta. 67+00±-69+00±  
If required by the engineer during construction of road foundation material in this section to be removed and backfilled with suitable borrow. This to be paid for as Common Excavation Inc. Borrow Item 10-11.

NOTE: The swamp area on the right of Sta. 69+00± is to be filled with common excavation including borrow so as to eliminate any water pockets which might otherwise exist.

Sta. 70+00±-75+00±  
Sod and top soil, to a depth of six (6) inches, within the limits of construction is to be stripped and stockpiled. This top soil is to be used on the completed fill slopes between the bridge and the end of project as shown on the plans or as directed by the engineer. This work to be paid for under the Item of top soil, Item 106. The estimated yardage to be removed is 350 Cu. Yd.

PARCEL	INSTRUMENT	DATE	GRANTOR	GRANTEE	RECORDED	REMARKS
8	N.D.	6-7-38	WILLIAM J. & FRANCIS H. BEYANT	ST. OF VT.	SPRINGFIELD BOOK PAGE DATE 46 68-69 6-27-38	COLL. OF 66+50-75+75

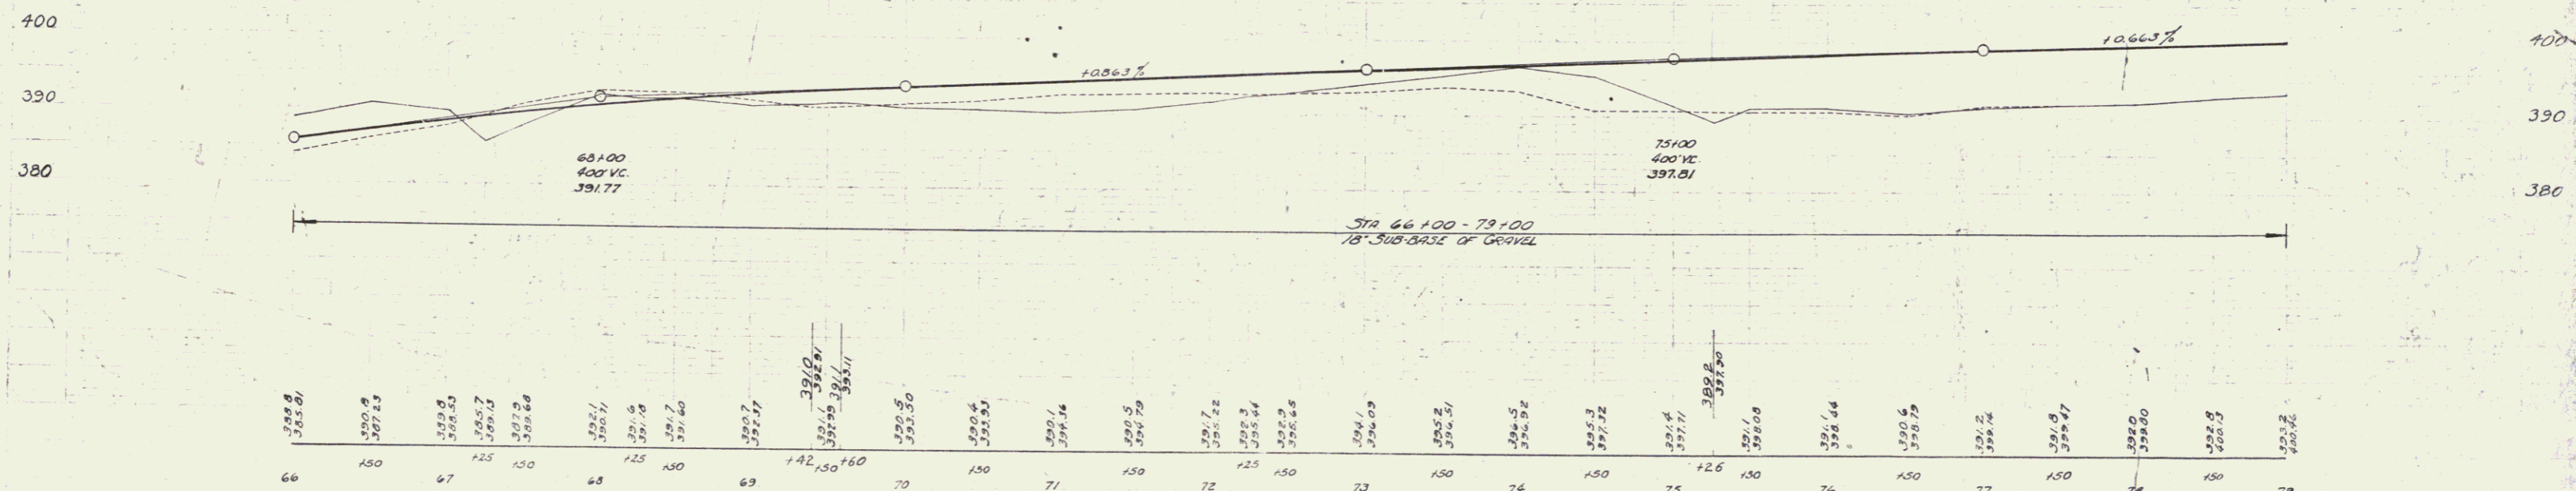

B.M. 16 SPIRE IN ROOT OF 24' ELM 45' RT STA 66+28 ELEV 391.10  
B.M. 17 " " " " 24' MAPLE 33' LT " 74+23 ELEV 390.06