

WOOD CURRO RAIL REQUIRED

Stations	Width	Length
357193-358117	12'	984'
365189-366113	14'	924'

NEW REINFORCED CONCRETE PIPE CULVERTS REQUIRED

Station	Diam.	Length	Concrete	Steel
358105	18"	34'	1.0	17
366101	18"	36'	1.8	54



CULVERT DETAILS REQUIRED

Station	Diam.	Length
358105	18"	34'
366101	18"	36'

STATE OF CALIFORNIA
 DIVISION OF HIGHWAYS
 SAN FRANCISCO, CALIF.
 83-C 1920 8 88

P. P. O'S
 Kimball
 1928

P. P. O'S
 E. Flanagan
 1928

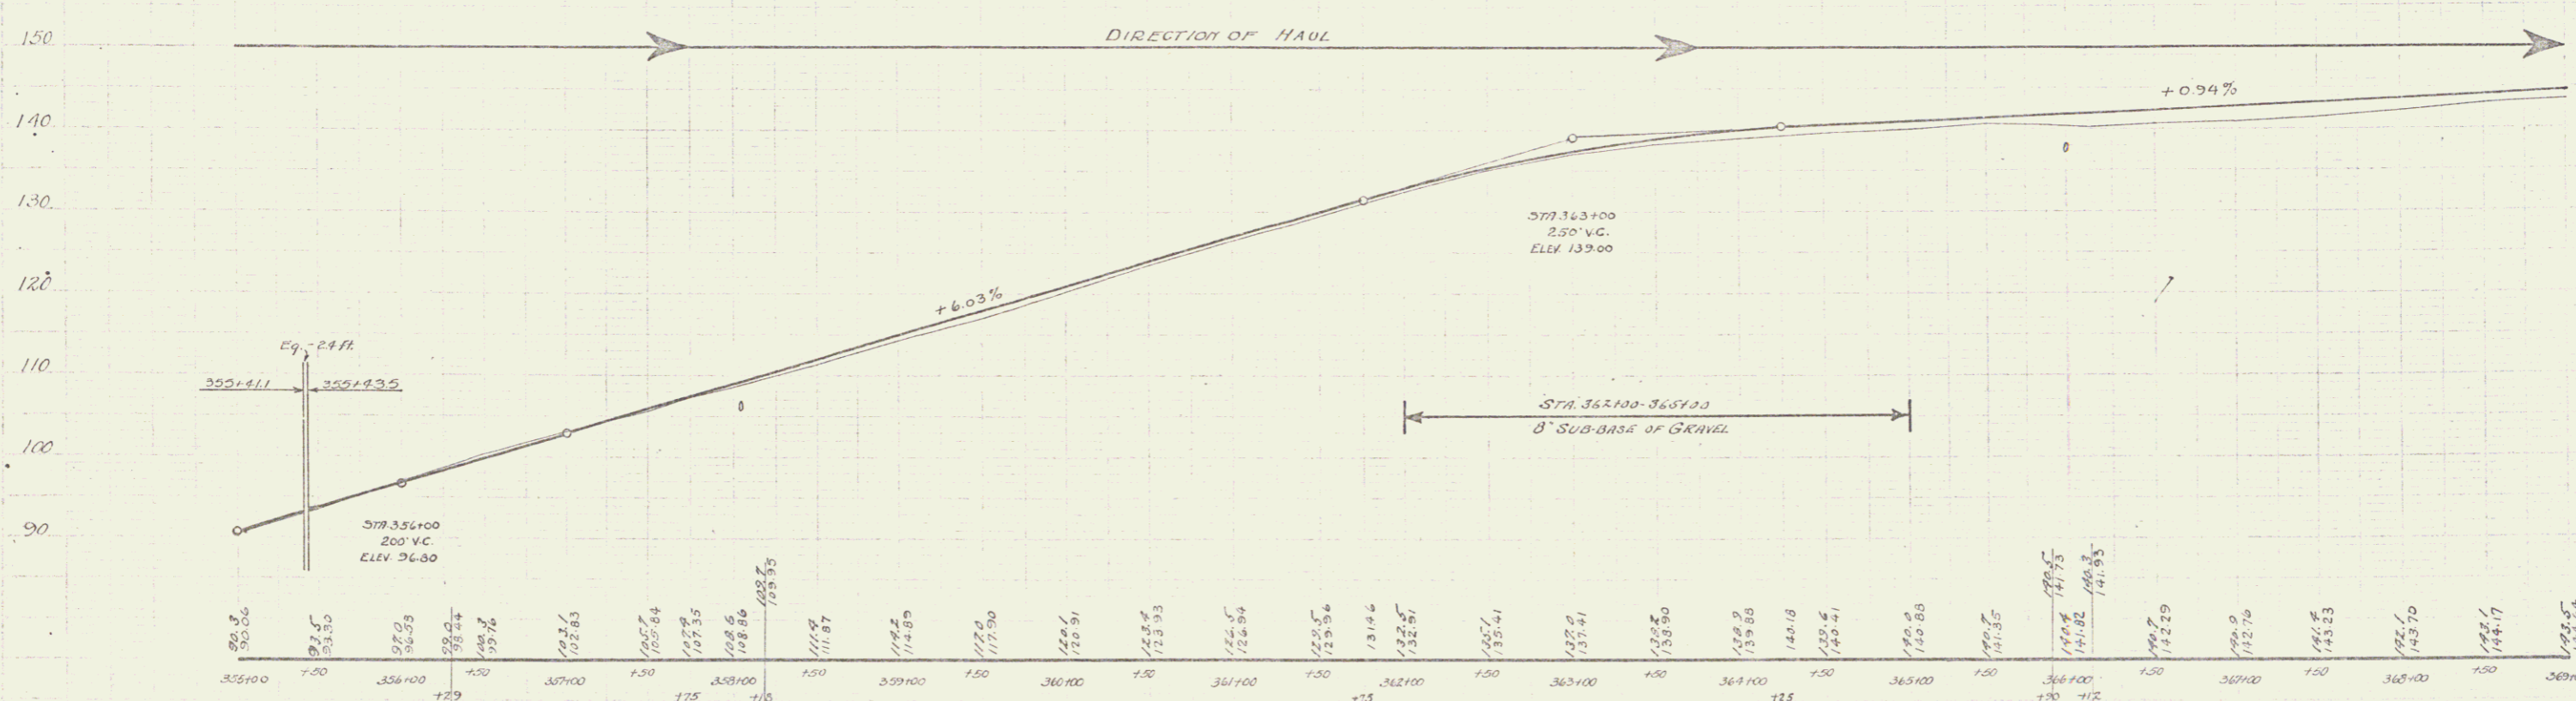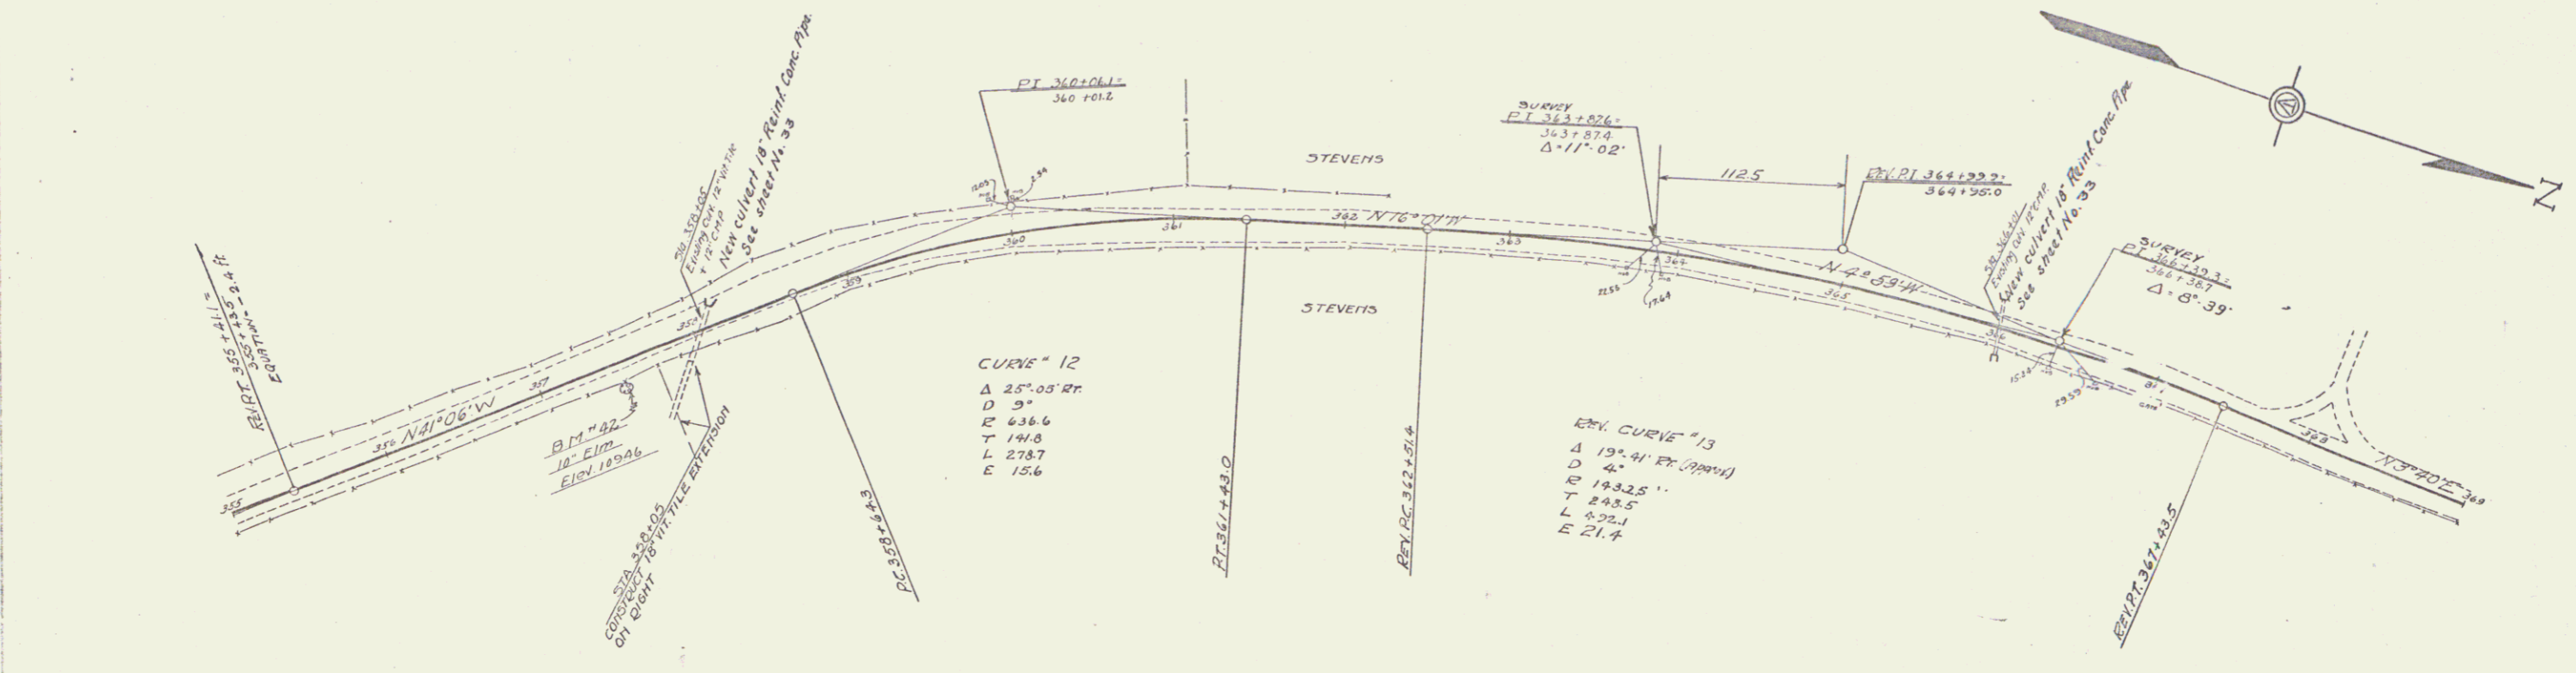

B.M. #42. SPIKE IN ROOT OF 10" ELM, 12 FT. BY OF STA. 357193 - ELEV. 109.96

SERIES F 10 83-C
 Sheet 8 of 88