

WOOD GUARD RAIL REQUIRED

Stations	Left	Right
542163-542187	24	-
545138-545162	24	-

CABLE GUARD RAIL REQUIRED

Stations	Left	Right
542163-549100	-	637

NEW REIN. CONC. PIPE CULVERTS REQUIRED

Station	Diam	Length	Conc. cu. yds.	Steel	D.I. Grate
542175	24"	40	2.9	34	-
545050	18"	32	1.3	1.6	167
					2


CONCRETE CURB WALL & GUTTER REQUIRED

Stations	Side	Length	Conc. cu. yds.	Steel	Vel. Gravel Base
544175-544175	L	200	447.4	37.01	60.0

88-6 1929 20 08

1920
 1922
 D.E.
 H. STEVENS

1925
 1926
 D.E.
 CLAYTON

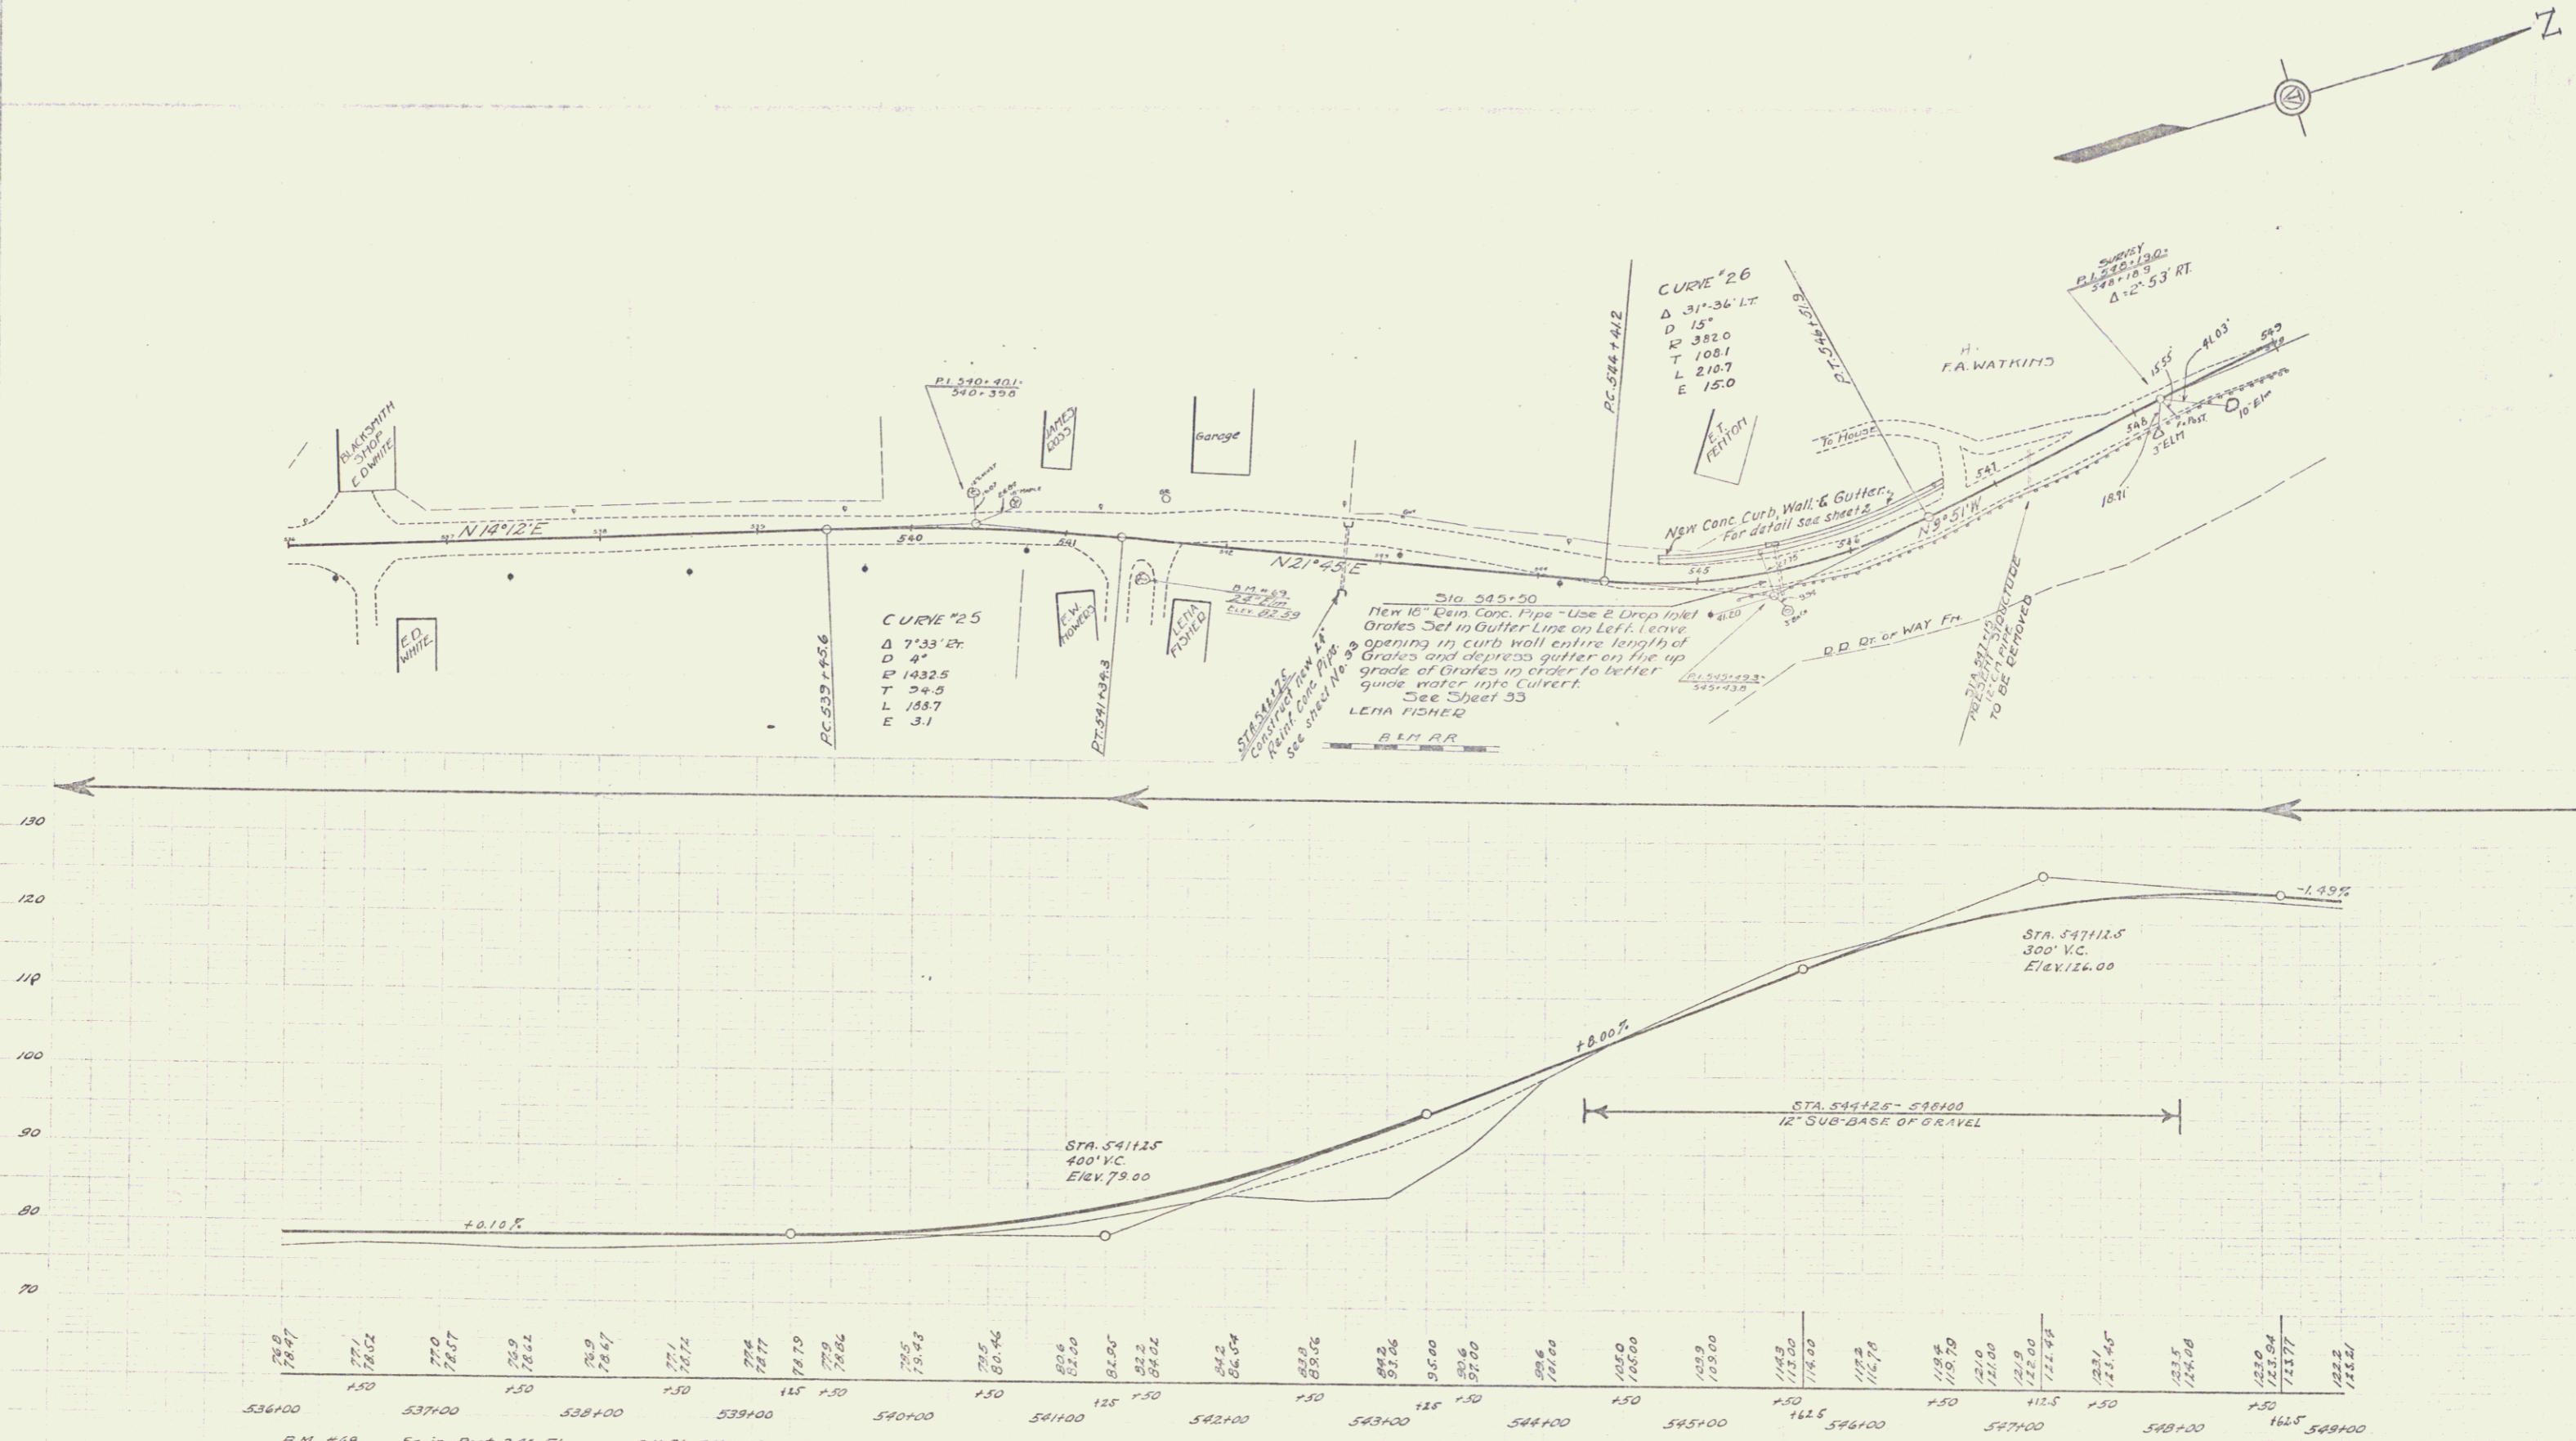

SERIES F #23C
 SHEET 20 OF 88