

**WOOD CURB RAIL REQUIRED**

Stations	Left	Right
685124-685145	24	24

**NEW REINFORCED CONCRETE PIPE CULVERTS REQUIRED**

Station	Diam	Length	Conc. H	Steel	W. Grate
685153	10"	22'	22"	150	1

**GRAVELLED COBBLE GUTTER REQUIRED**

Stations	Left	Right	Width	Area
685153-685160	11	146.2	Variable	487



**CONCRETE CURB AND GUTTER REQUIRED**

Stations	Left	Right	Conc. H	Steel
685153-685160	3172	206	160	

**CONCRETE CURB AND GUTTER REQUIRED**

Station	Side	Width	Conc. H	Steel
685194-687153	1813	20	66	

FED. ROAD DIST. NO.	STATE	FED. AID PROJ. NO.	FISCAL YEAR	SHEET NO.	TOTAL SHEETS
3	VT	63-C	1969	37	88

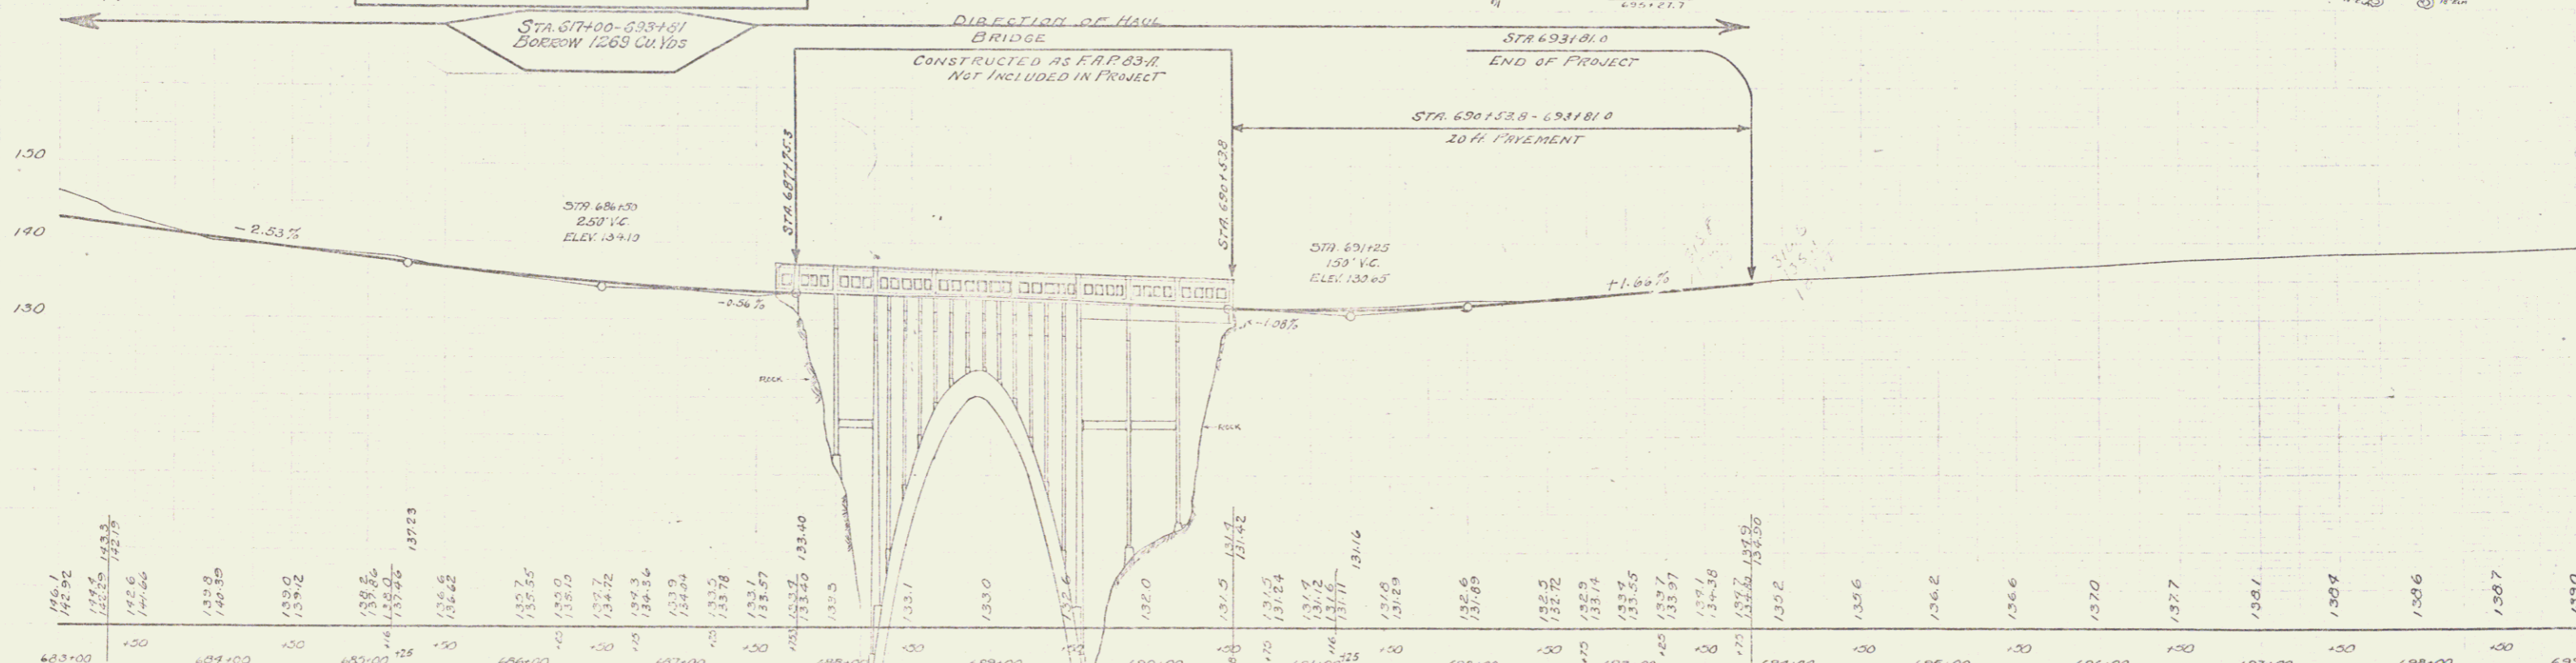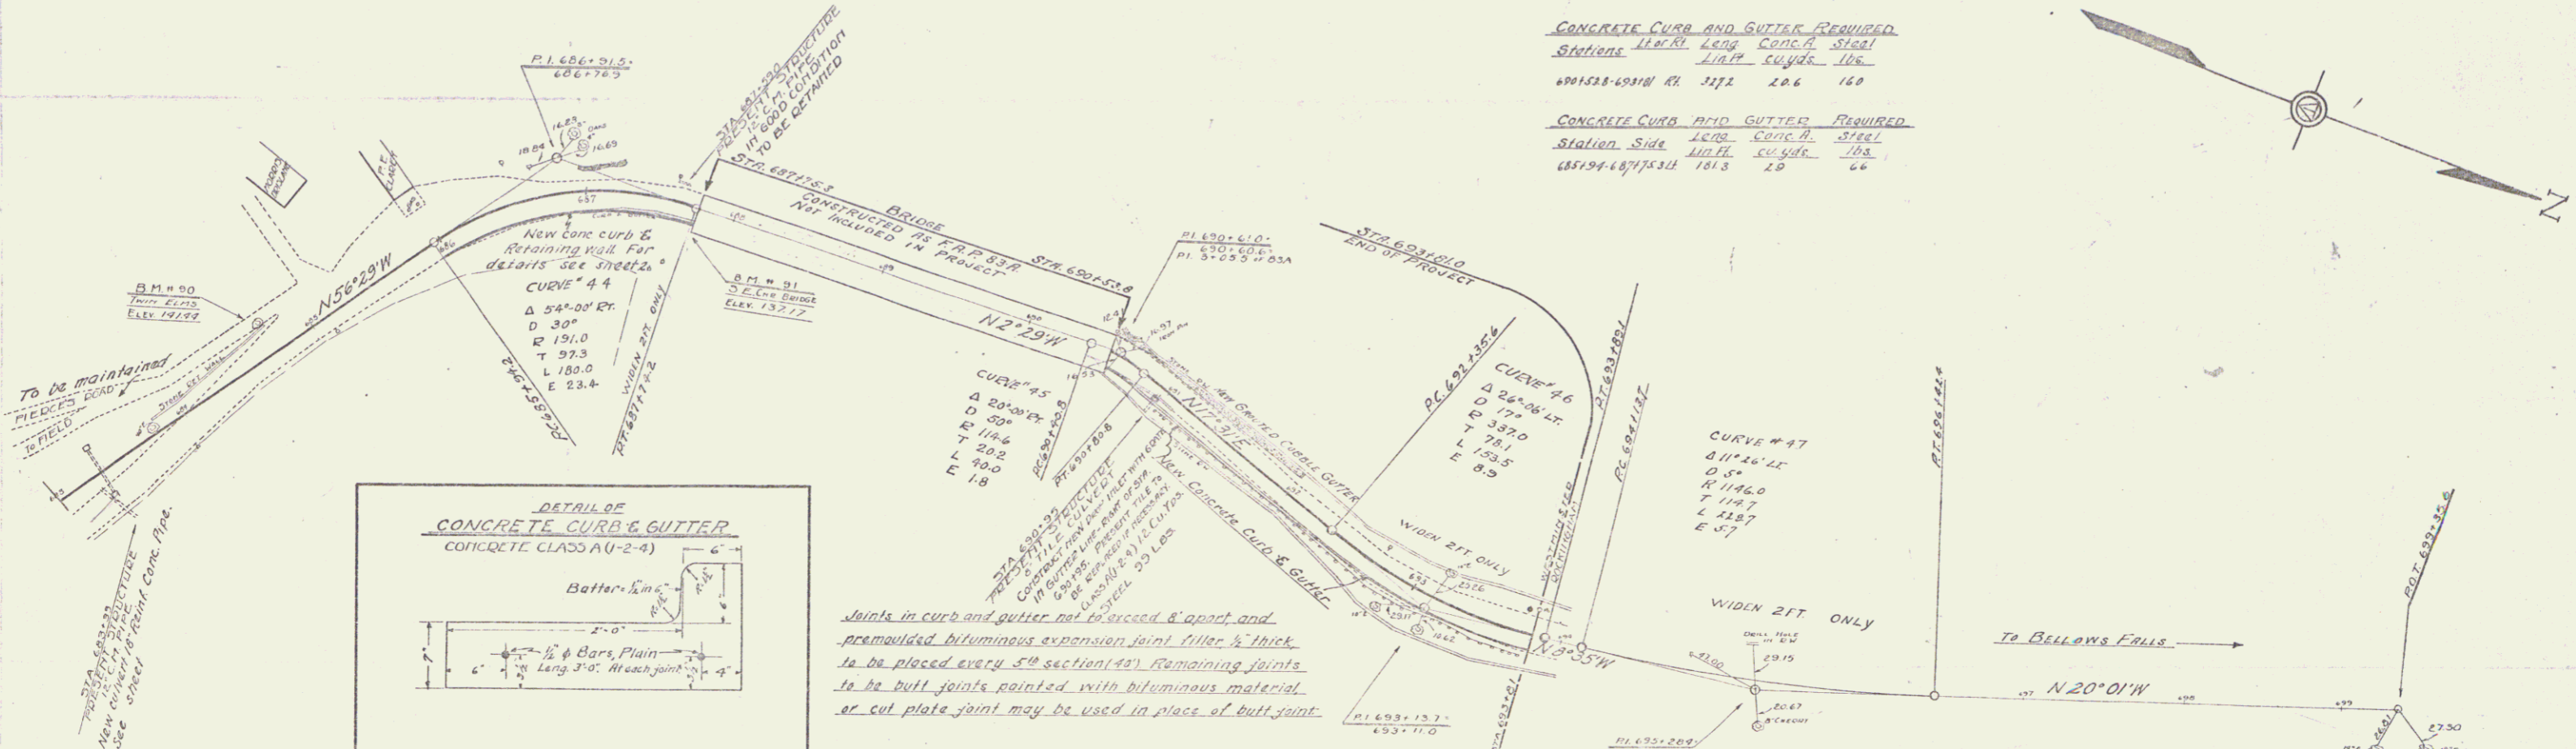

BM #30 SPIKE IN ROOT WITH ELMS 20 FT. OF STA 689+70 ~ ELEV. 141.44  
 BM #31 PAINTED D TOP SE CORNER BRIDGE RAIL 16 FT. RT. OF STA 687+53 ~ ELEV. 137.17

APR 17 1979  
 SERIES FAP 170 B3C  
 SHEET 37 OF 88