
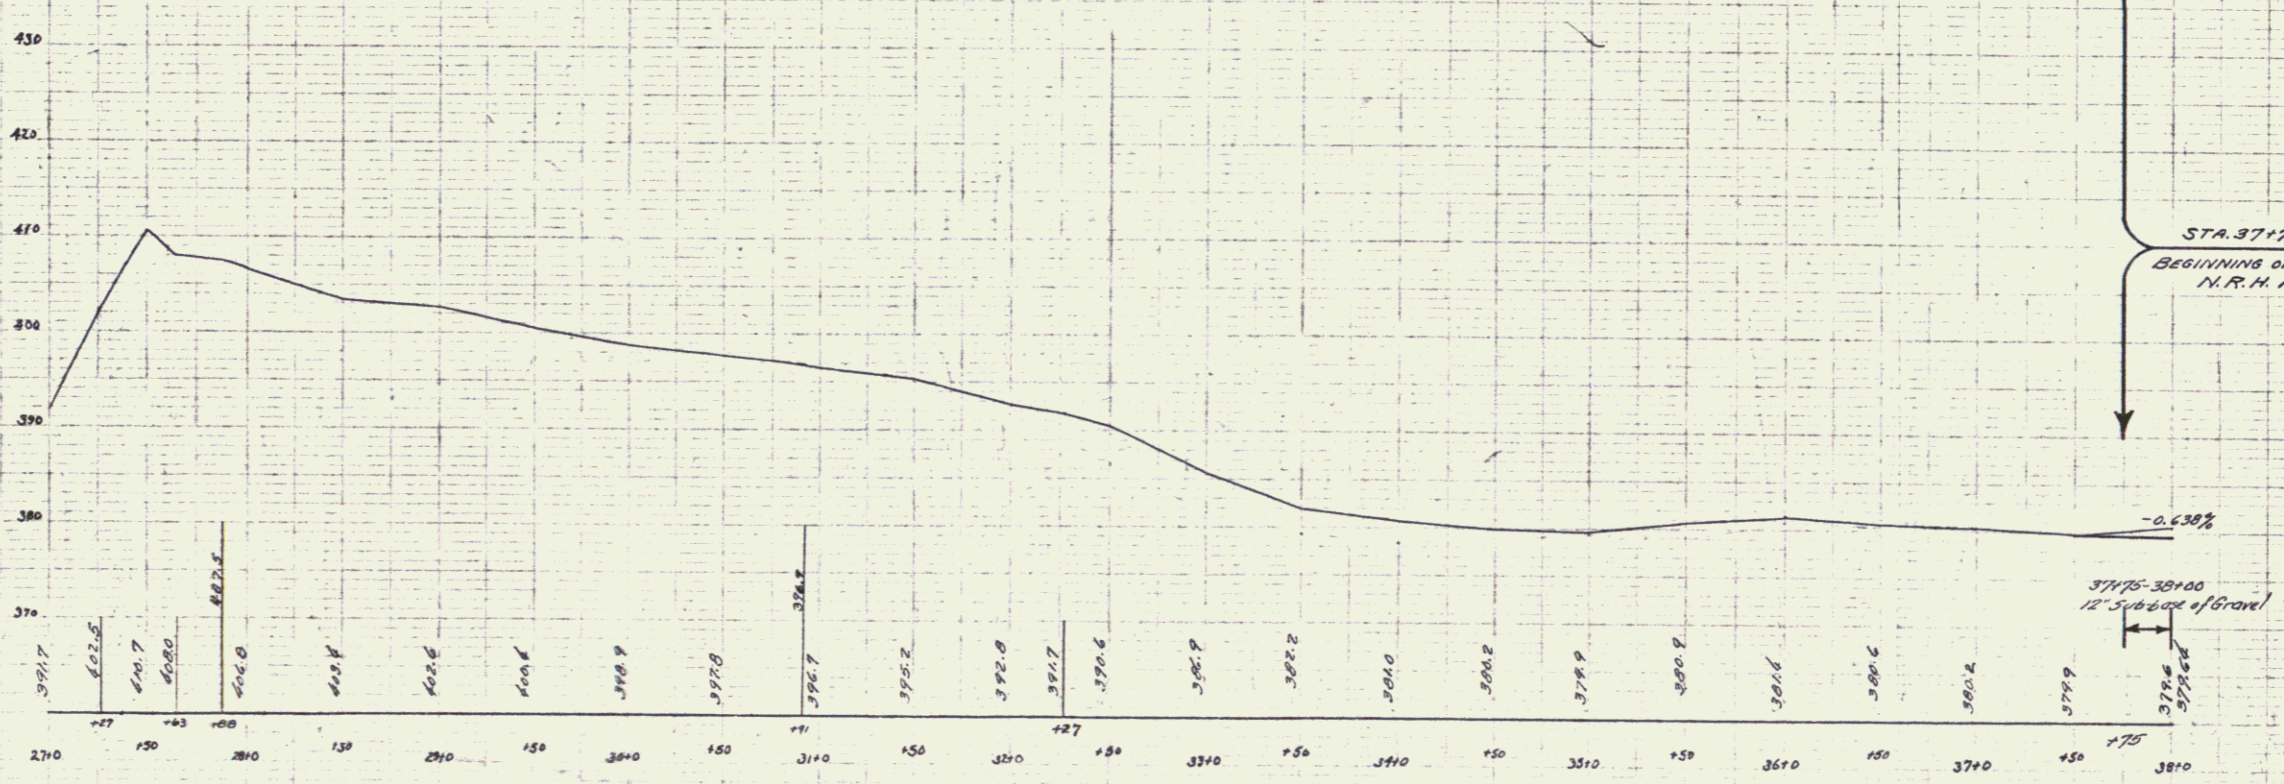


Barnett
Planner

Barnett
Creator

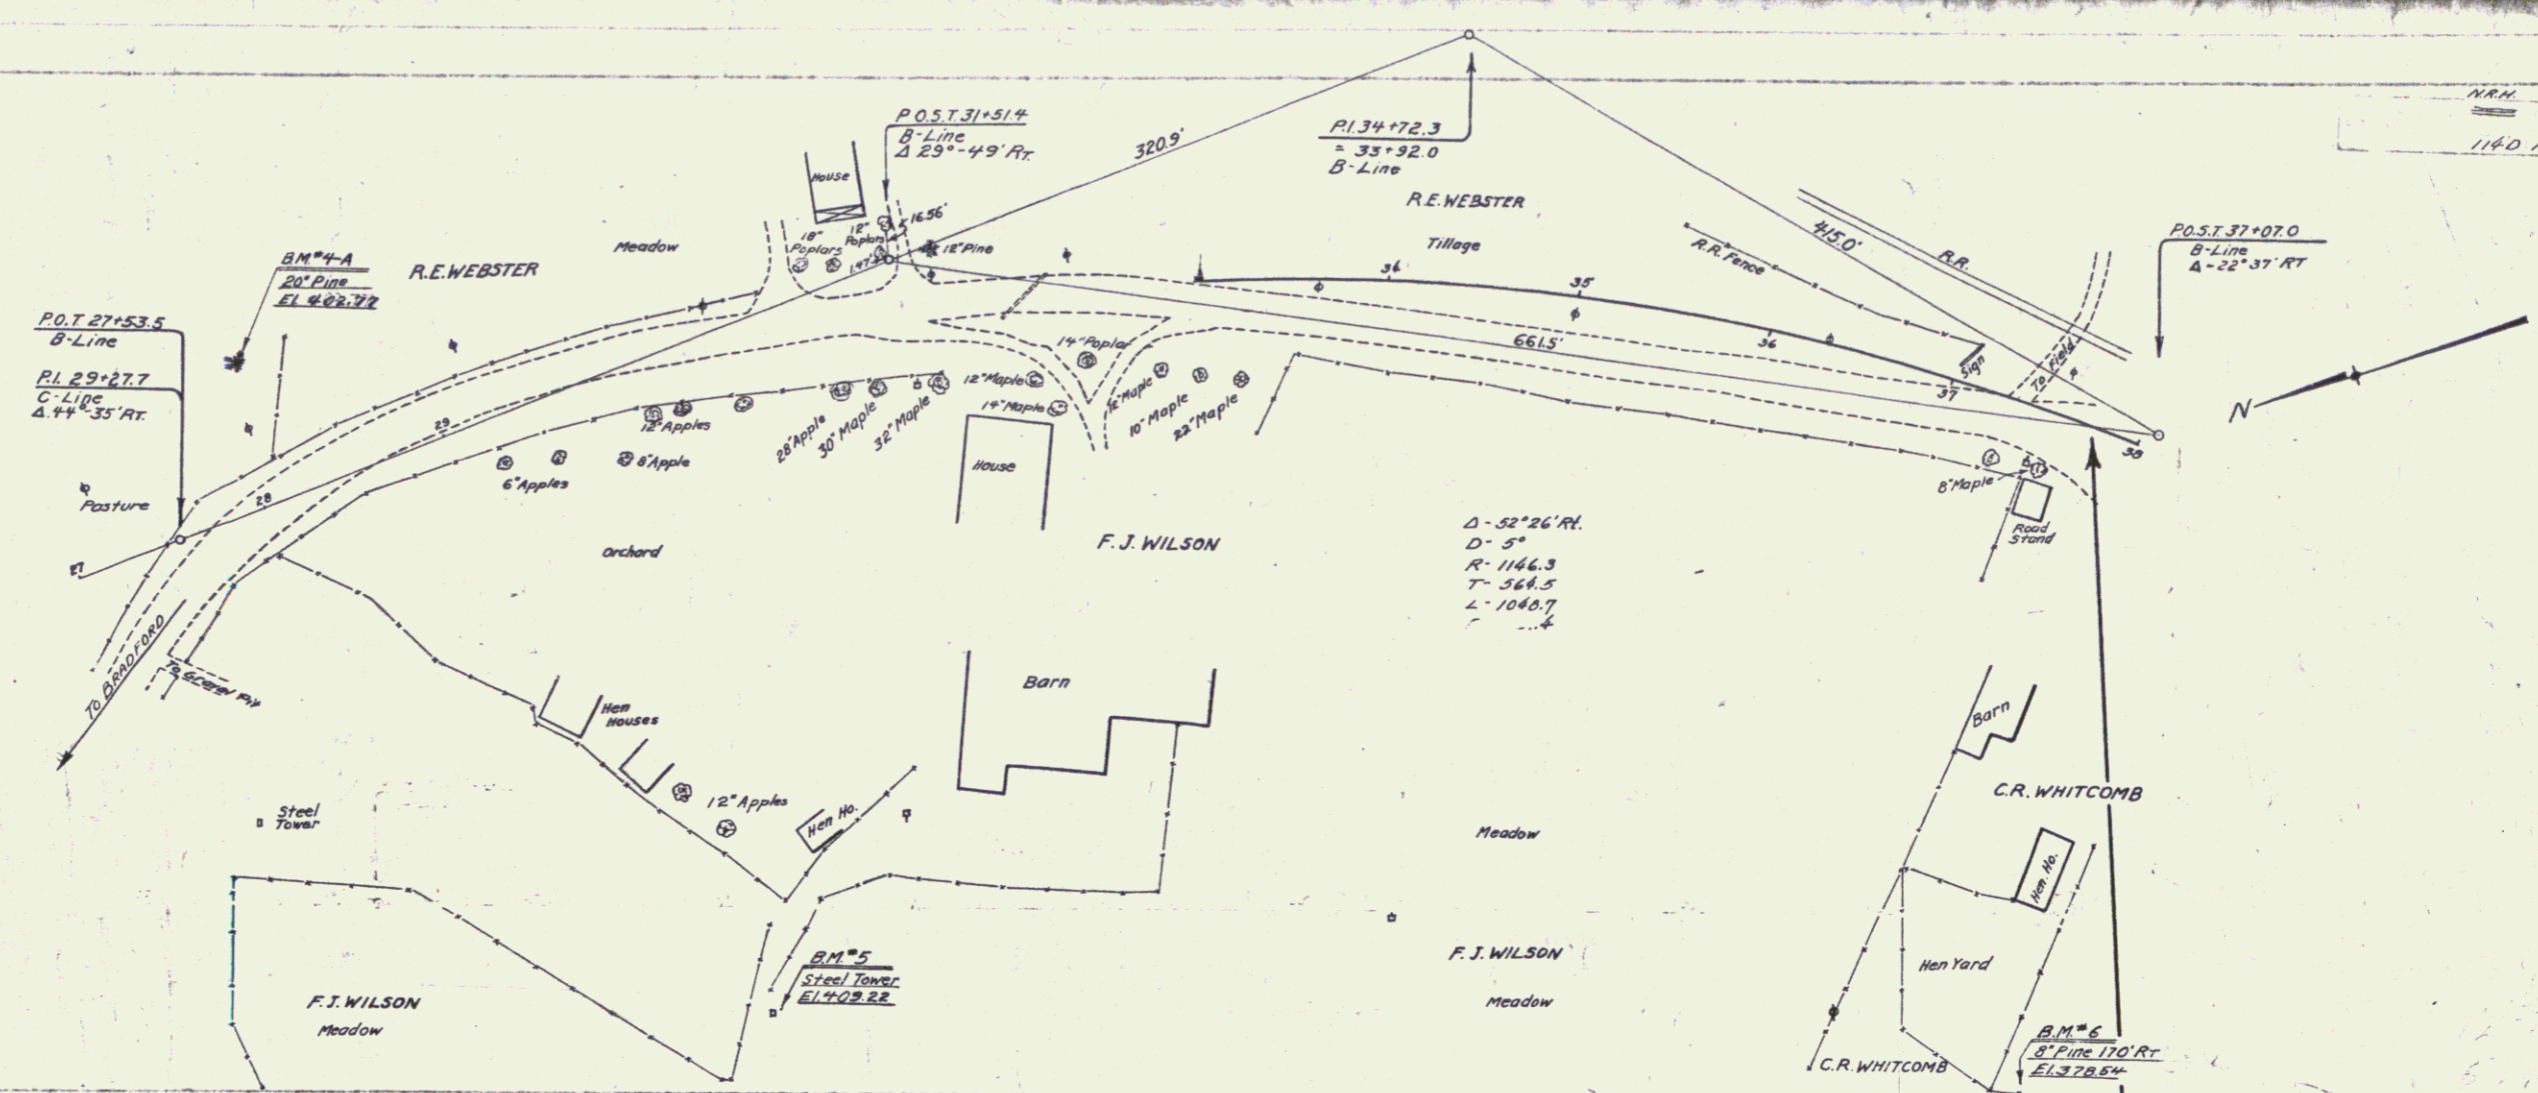

B.M.#4-A Spike in 20' Pine 73' Lt Sta 28+12 (B-Line) El. 402.77
 B.M.#5 Spot on Steel Tower 54' Rt Sta 30+25 El. 409.22
 B.M.#6 Spike in 8' Pine 170' Rt Sta 36+70 El. 378.54