



REINFORCED CONCRETE BOX CULVERTS
 STATION SIZE CONC. R. REIN. STEEL STRUT EXCA
 121+40 5'x6' 61.5y 3741" 51y

DRIVEWAY PIPE CULVERTS
 STATION LWR. TYP. SIZE LENG. GRM
 119+73 RT RCP 12" 24' 2.3y
 121+30 RT CG.P.P. BC 15" 40' 2.7y

N.R.M.				
1	140	153	4	10
9	110	193	10	80

PARCEL KIND OF DATE OF GRANTEE GRANTEE RECORDED REHNS
 INSTRUMENT
 RECORD N.D. 11-30-32 A.B. & B.J. PALMER SJ OF VT. 32 100-181 126 12-3-32

REV. CURVE
 Δ 31° 35' 14"
 D 37' 30"
 R 1637.3
 T 463.0
 L 902.4
 E 64.0

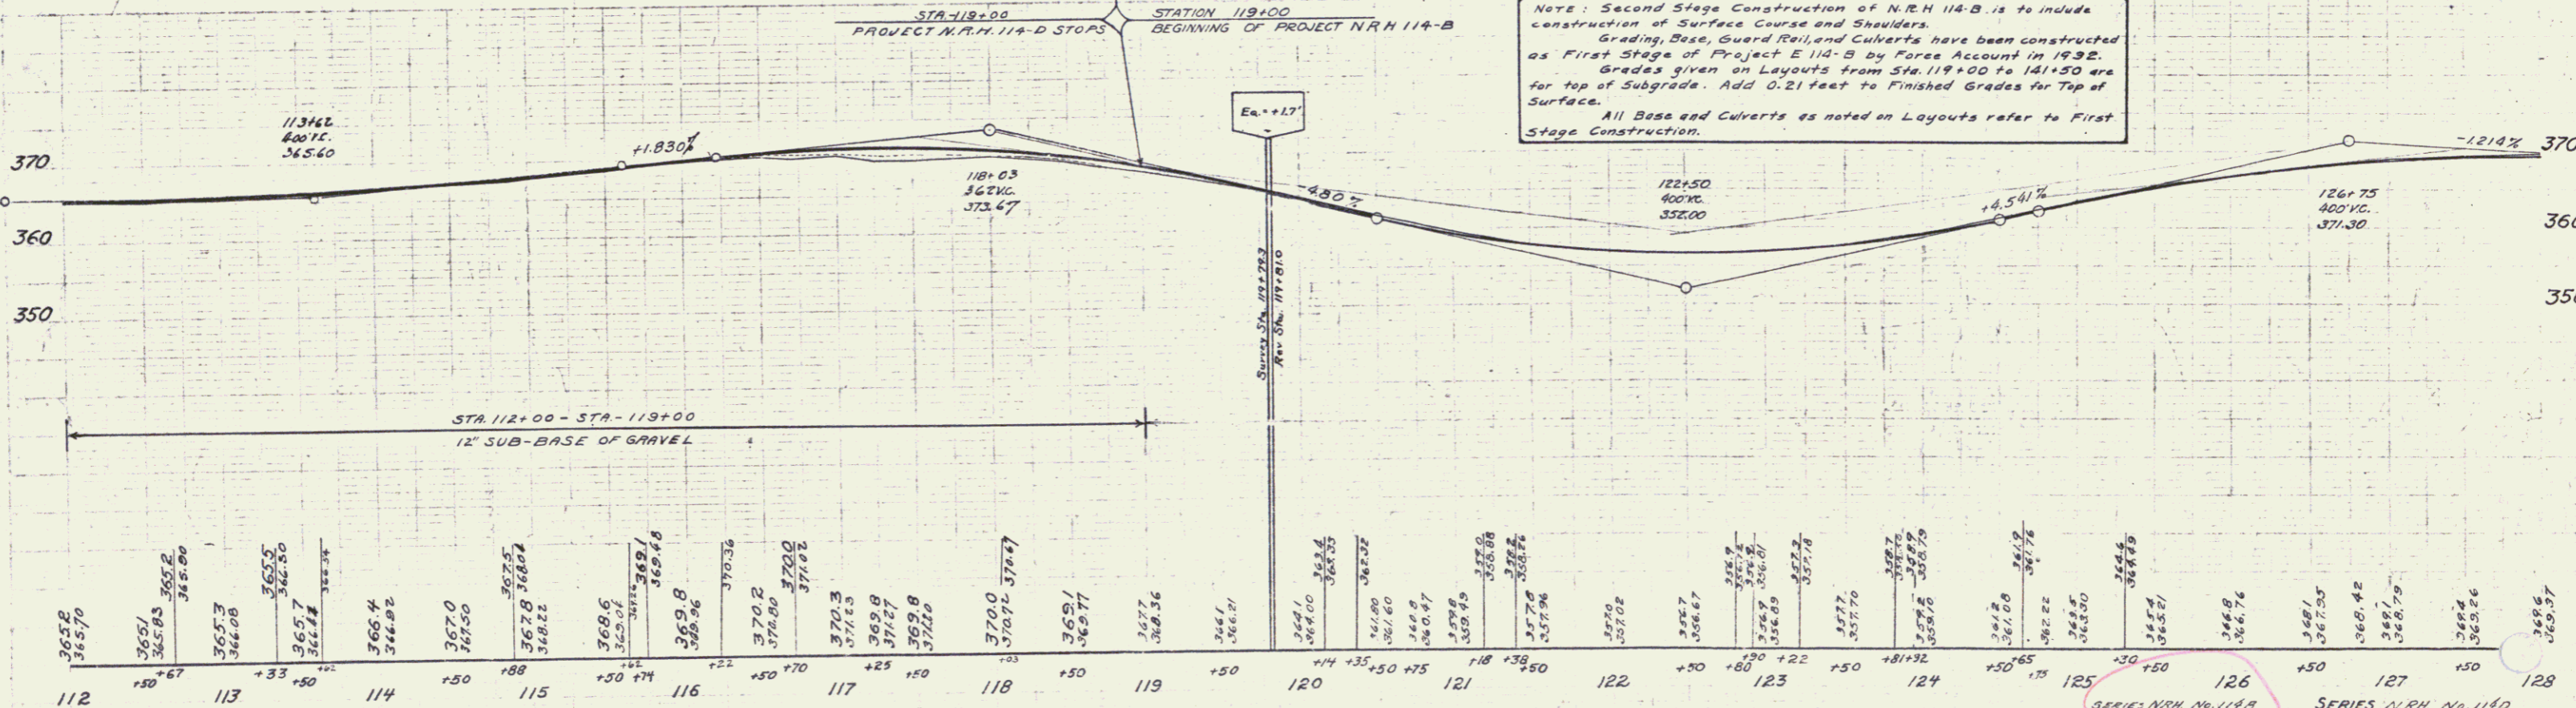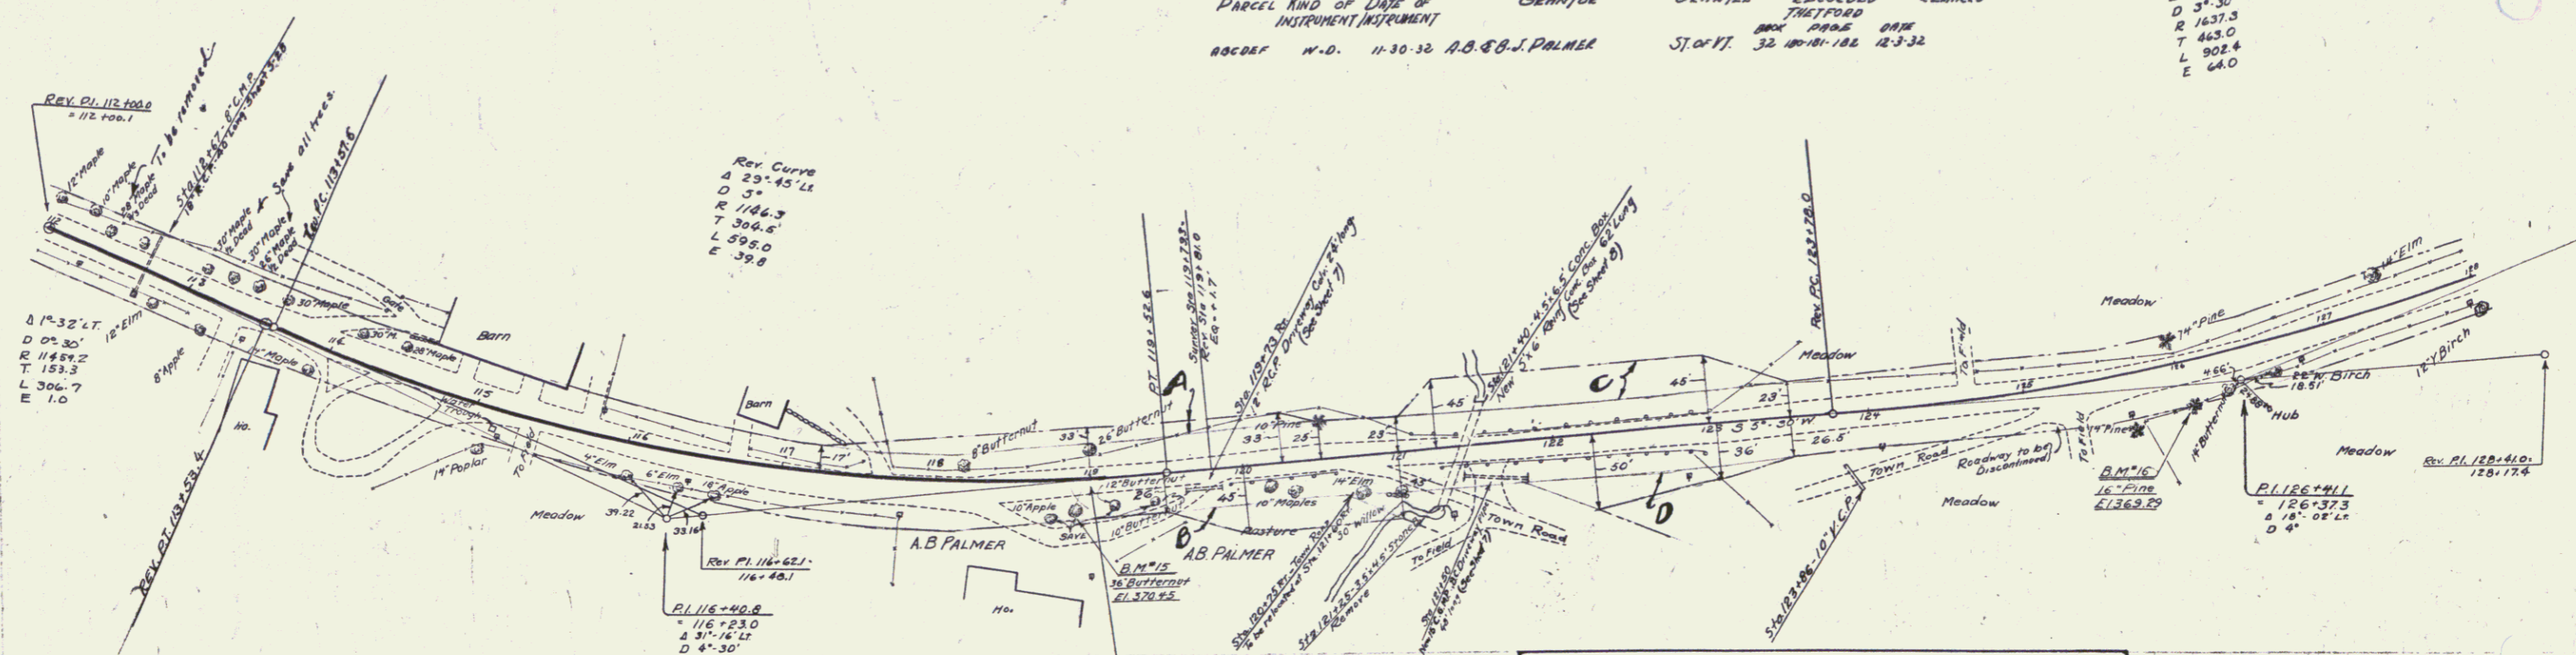

B.M. #15 Spike in Root 36' Butternut, 19.5' Rt. Sta. 118+89 El. 370.45
 B.M. #16 " " " 16" Pine 23' Rt. Sta. 126+08 El. 369.29

SERIES N.R.M. No. 114-B
 SHEET 10 OF 16
 SERIES N.R.M. No. 114-D
 SHEET 10 OF 80